


MICROFILMED



FILED  
GREENVILLE CO. S. C.  
MAY 24 4 22 PM '84  
DONNIE S. TANKERSLEY  
R.M.C.

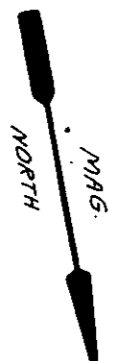


LINDA K. GAMBRELL N/F  
PATRICIA ANN DAVIS  
TRACT 2

LINDA K. GAMBRELL N/F  
PATRICIA ANN DAVIS  
PART TRACT 1

1.147 ACRES  
PART TRACT 1

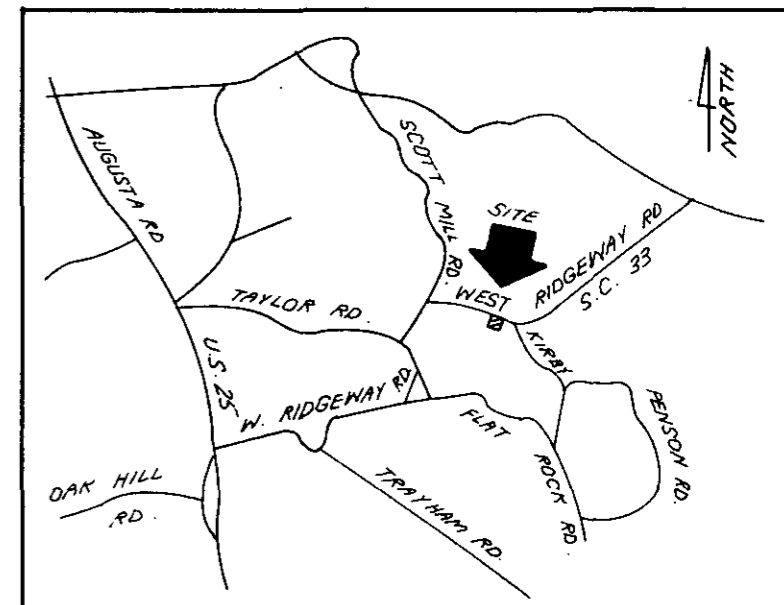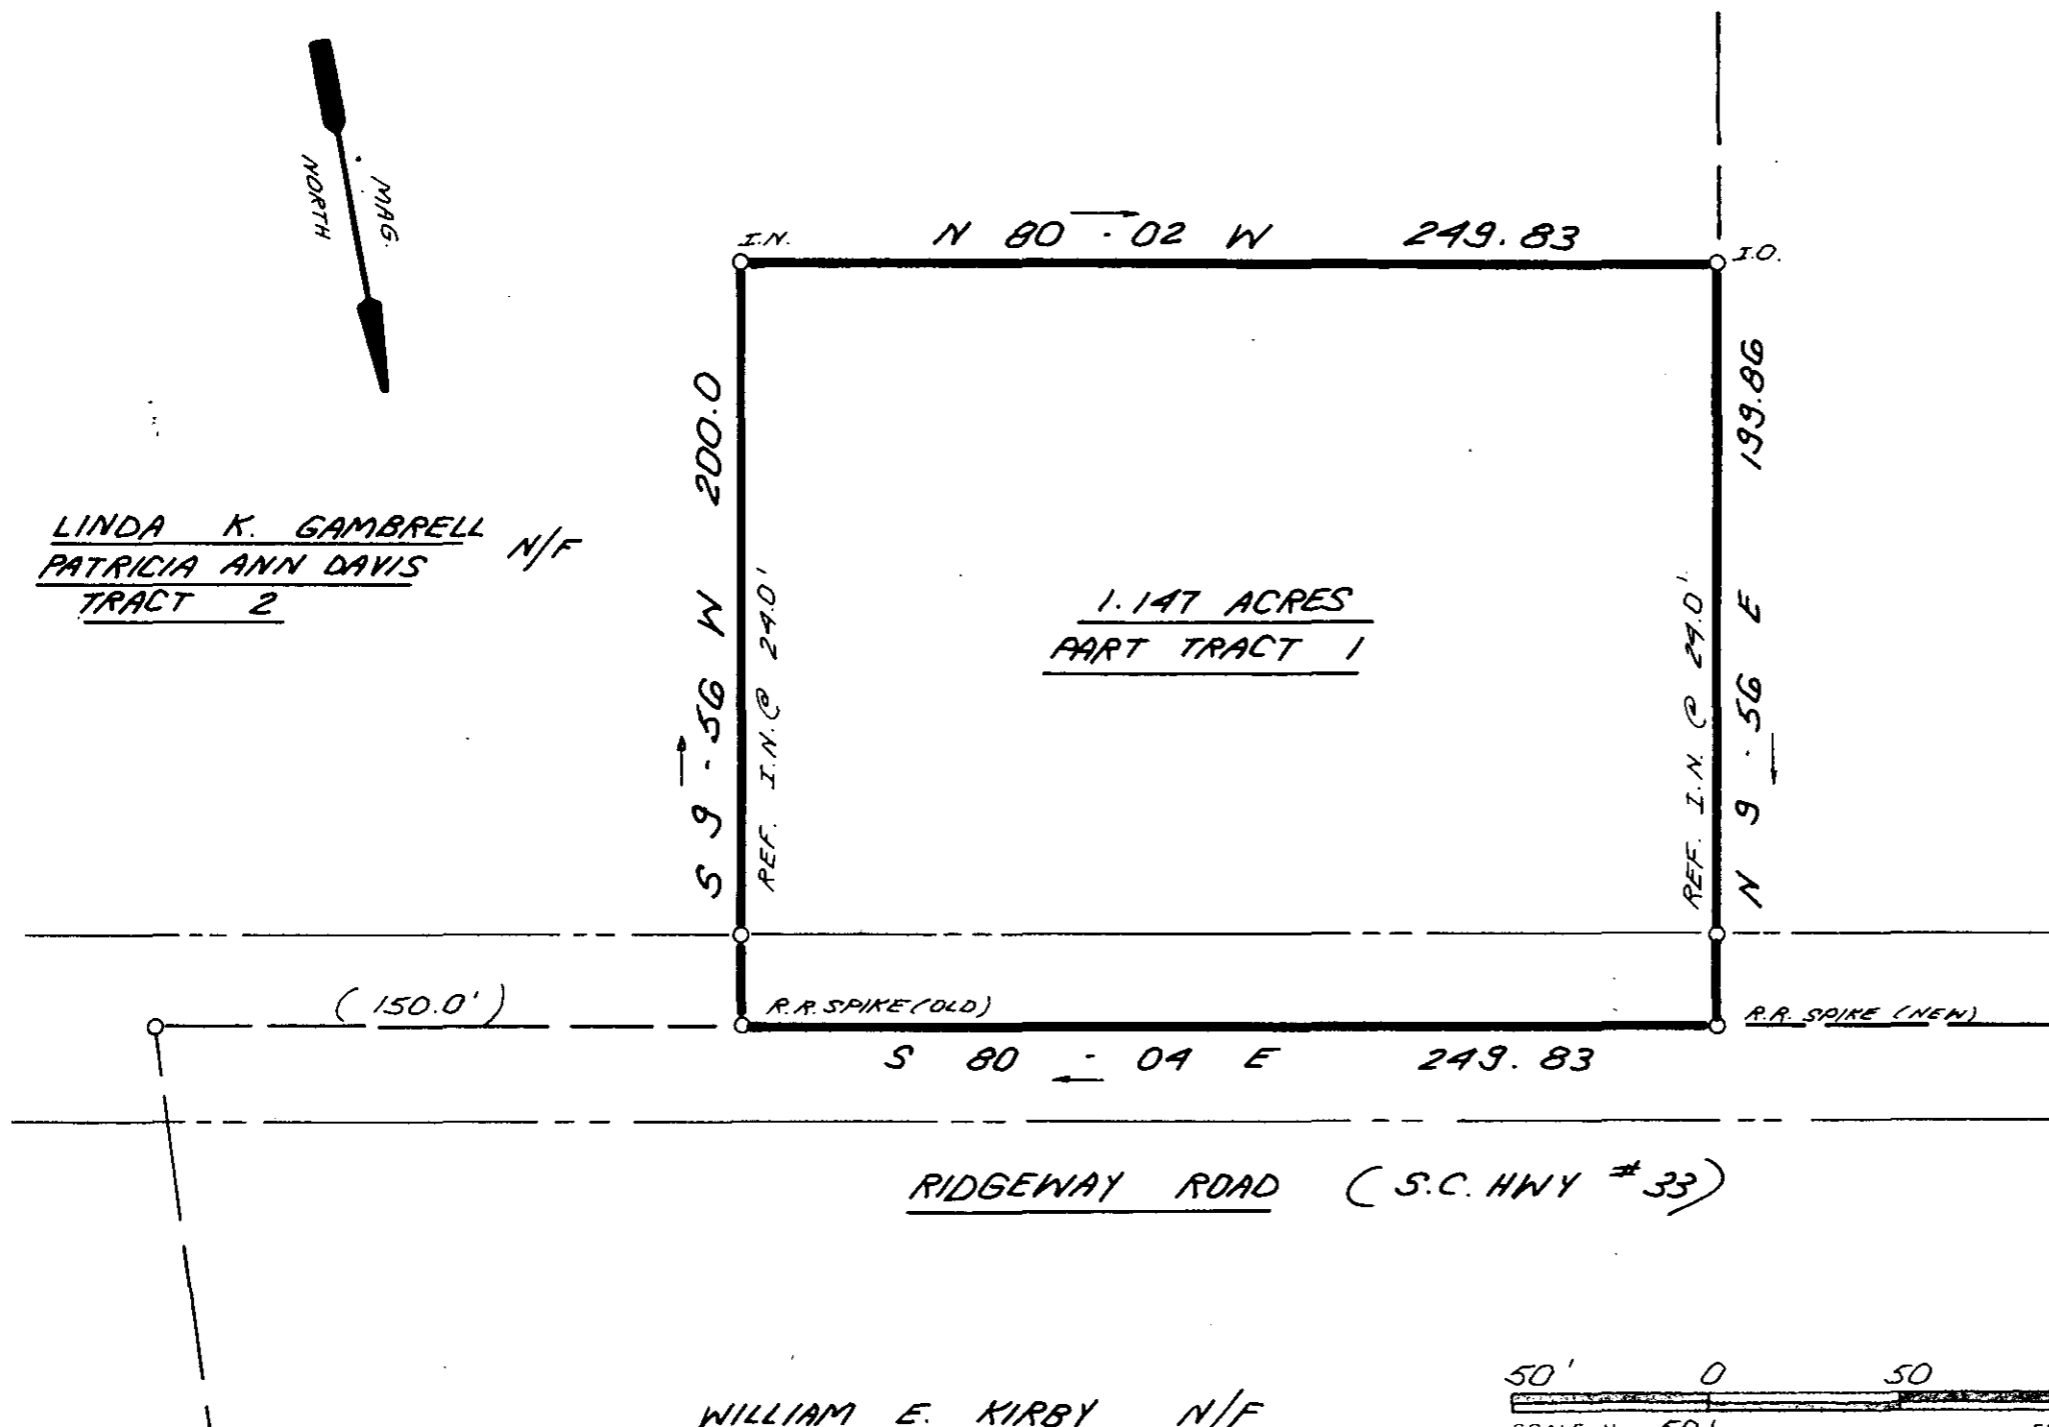


LOCATION MAP

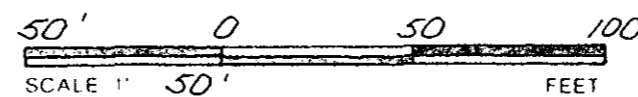

WILLIAM E. KIRBY N/F

10-2-6 ✓

37091

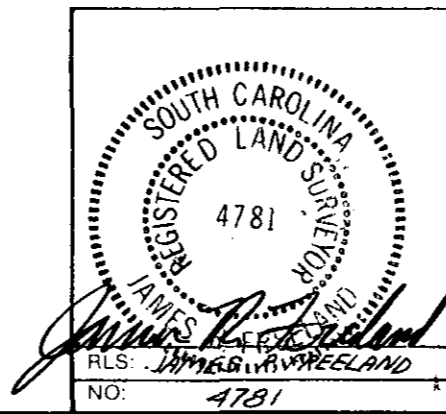

STATE OF SOUTH CAROLINA  
GREENVILLE COUNTY

PART TRACT No 1  
SURVEY FOR  
CARROLL F. GAMBRELL  
LINDA K. GAMBRELL

FREELAND & ASSOCIATES  
Engineers • Land Surveyors  
318 WEST STONE AVENUE.  
GREENVILLE, S.C.  
(803) 271-4924

PLAT BOOK	
DEED BOOK	
TAX MAP	PT. 580.3-13, 110001
PARTY CHIEF	B.H.
DRAWN	K.E.G.
DATE	MAY 11, 1984
DWG. NO	11079

THE PRINT MACHINE, INC. 1441289

2 MY 24 84