


MICROFILMED

FILED
GREENVILLE CO. S. C.
MAY 30 3 35 PM '84
DONNIE S. TANNERSLEY
R.M.C.

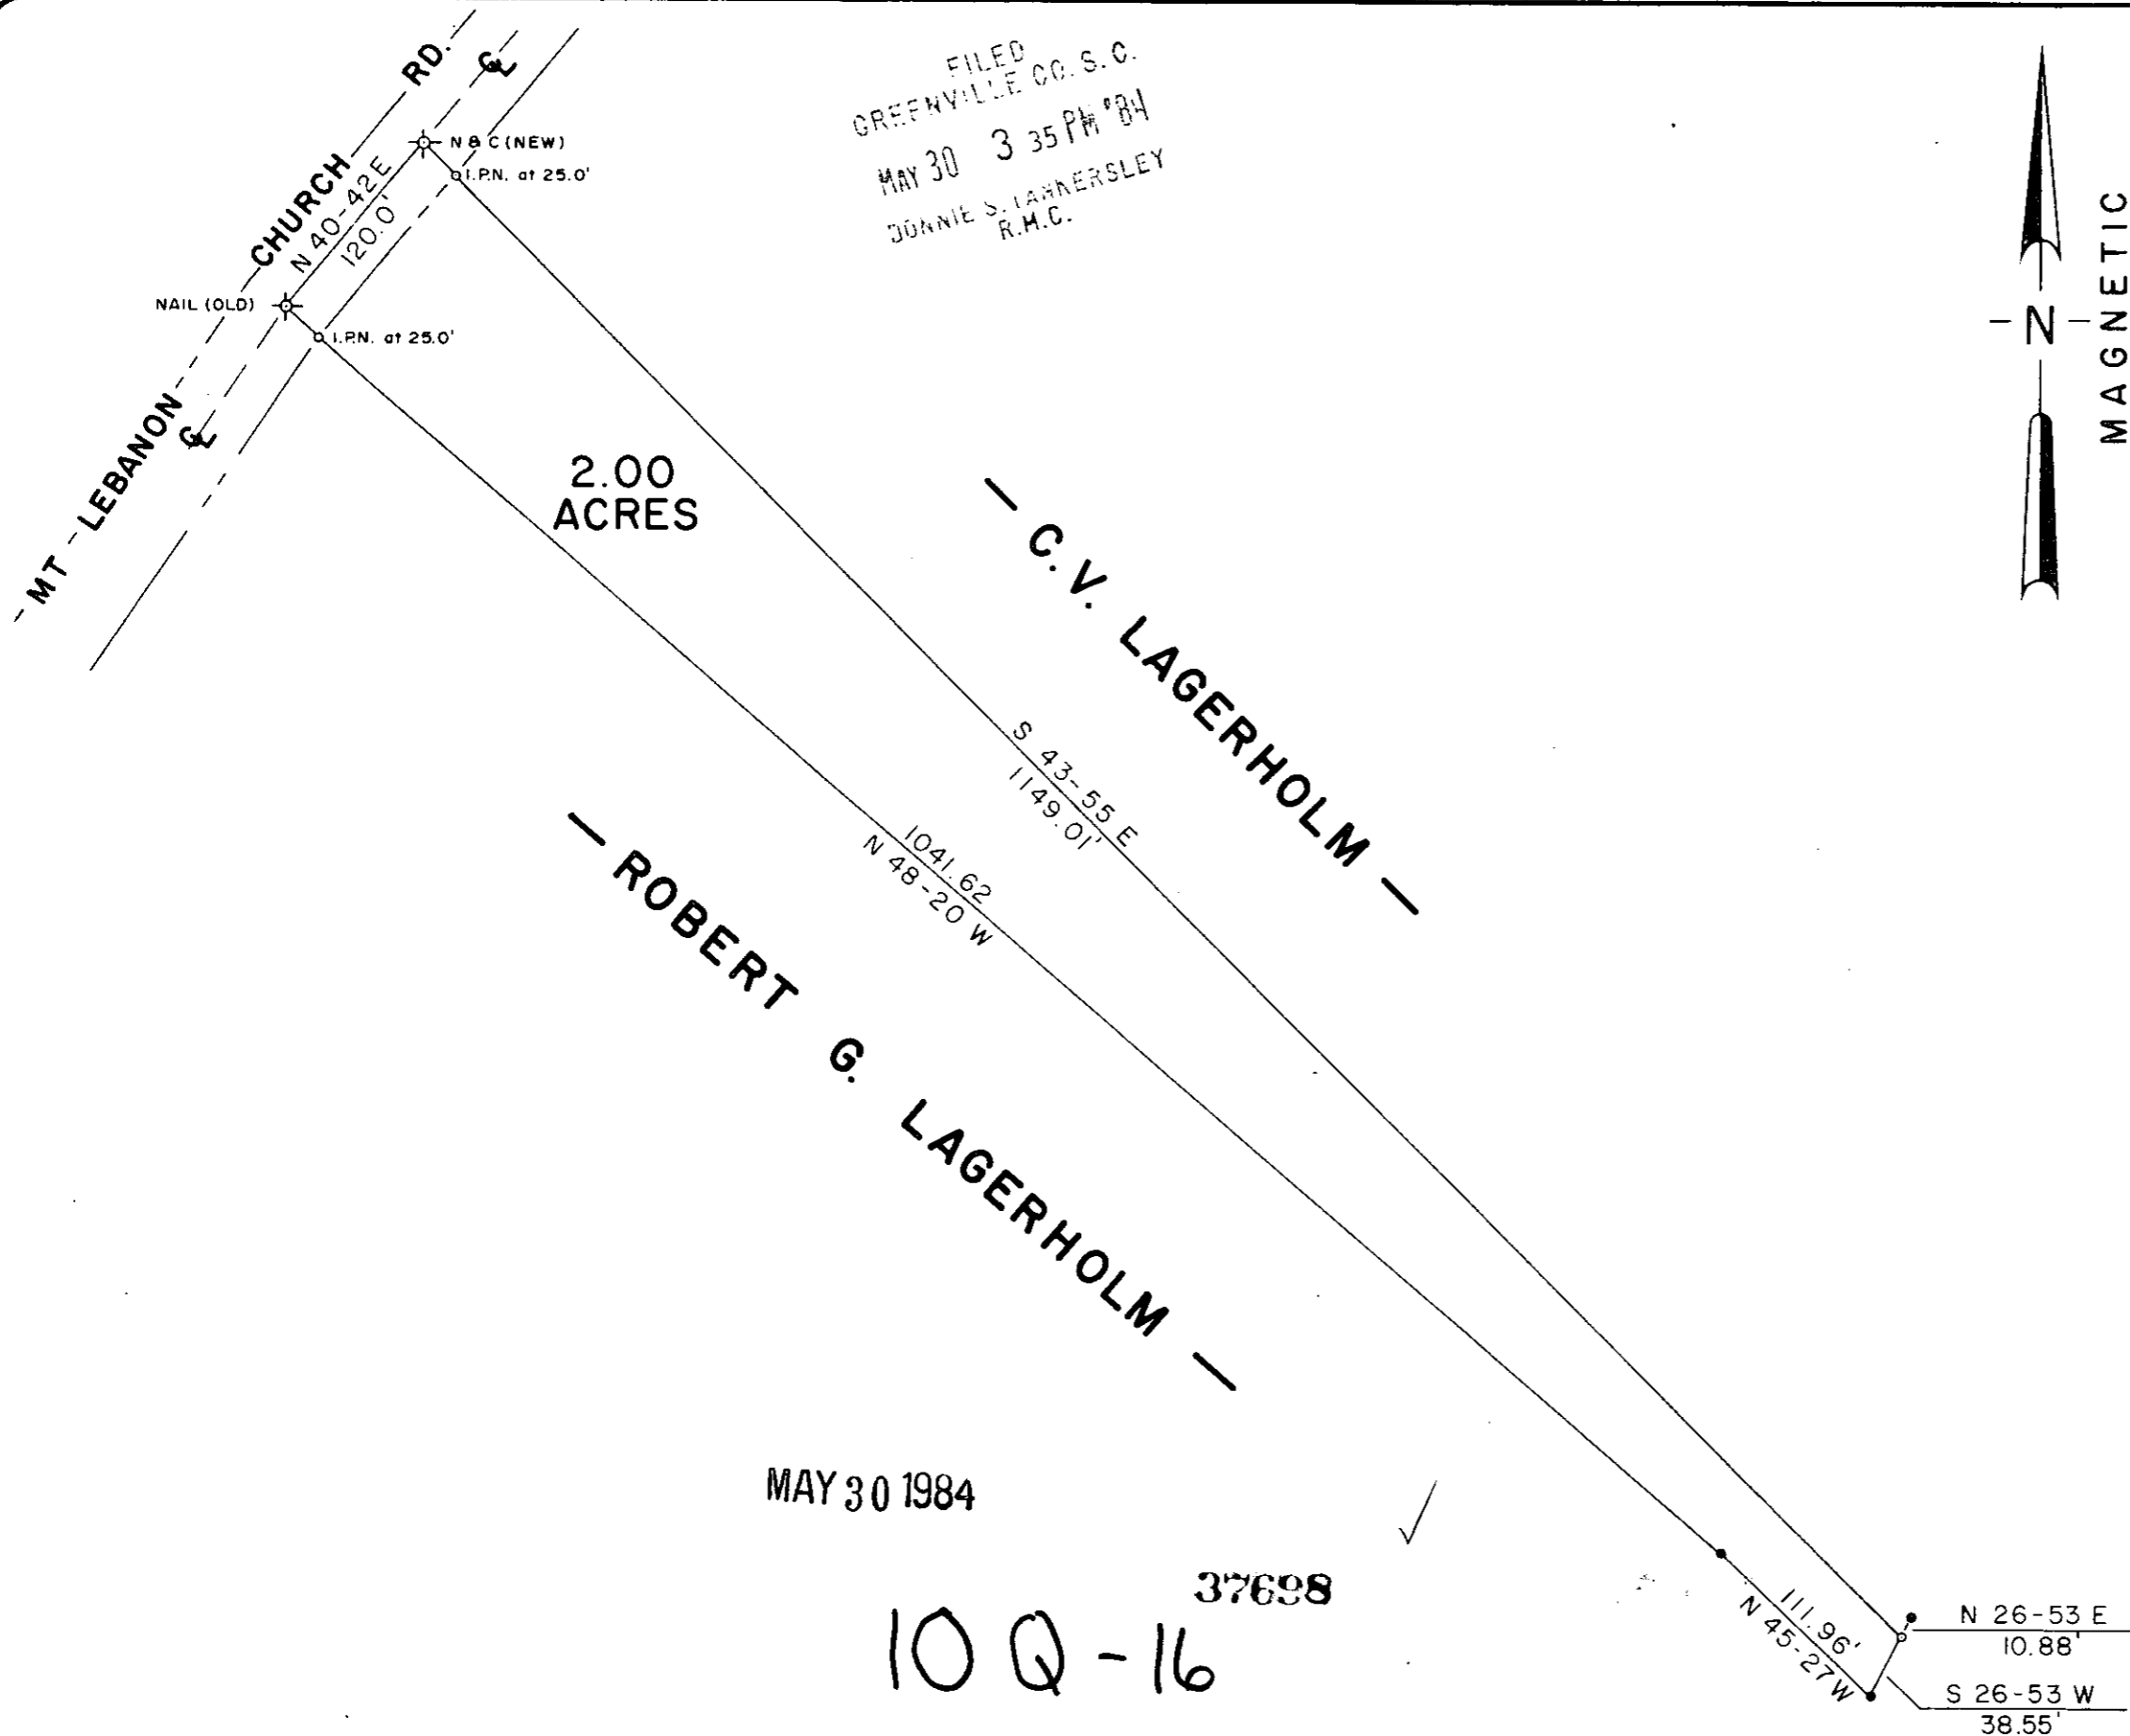

2.00
ACRES




— C.V. LAGERHOLM —

— ROBERT G. LAGERHOLM —

MAY 30 1984

37698


10 Q - 16

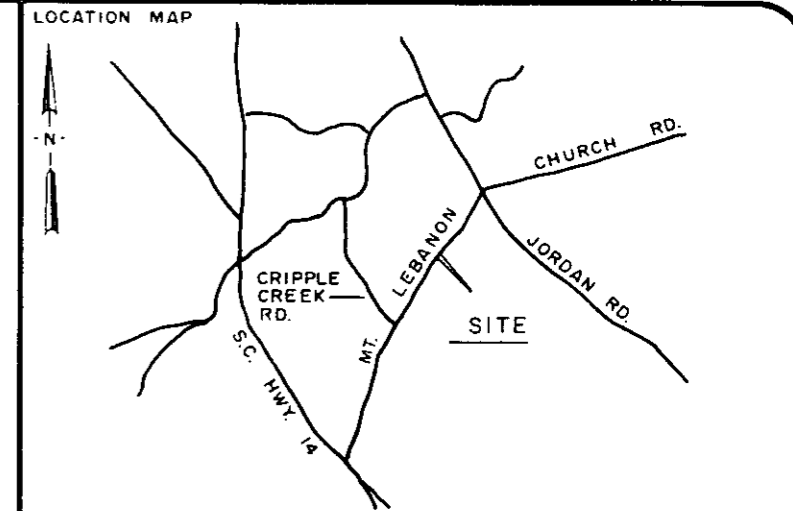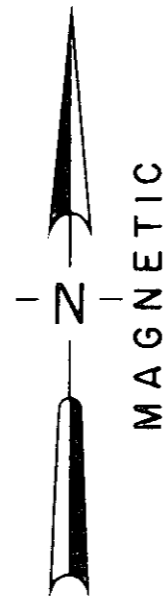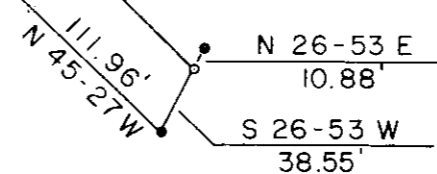

LEGEND	○ I.P. SET	◊ STONE
	● I.P. FOUND	⊕ R.R. SPIKE

I hereby certify that the ratio of precision of the field survey is 1/7000 as shown hereon and the area was determined by the coordinate method of area calculation.

I hereby certify that the measurements as shown on this plat are correct and that there are no encroachments or projections other than shown.

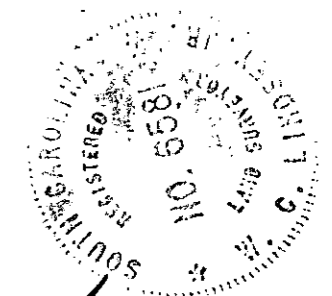

W.C. Lindsey 11-1-83
SIGNATURE DATE

PROPERTY OF
C.V. LAGERHOLM

SURVEYED FOR
ROBERT G. LAGERHOLM

GREENVILLE COUNTY SOUTH CAROLINA
1"=100' scale feet

DRAWN	CHECK	DATE	JOB NO.
TDL	TDL	1 OCT 1983	1590

LINDSEY & ASSOCIATES
HWY. 253 RT. 1, TAYLORS S.C. 29687
LAND & HYDROGRAPHIC SURVEYORS

PRINT MACHINE INC.