



MICROFILMED

ECTD -- JUN 184 176

5.0001

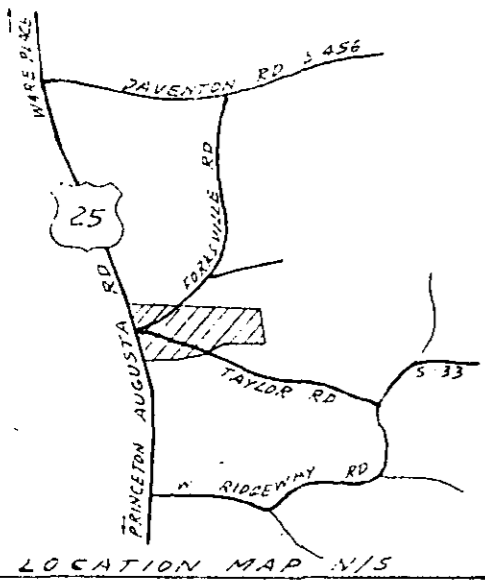

FILED  
 GREENVILLE CO. S.C.  
 JUN 1 1 43 PM '84  
 JOHNNIE S. THAKERSLEY  
 R.M.C.

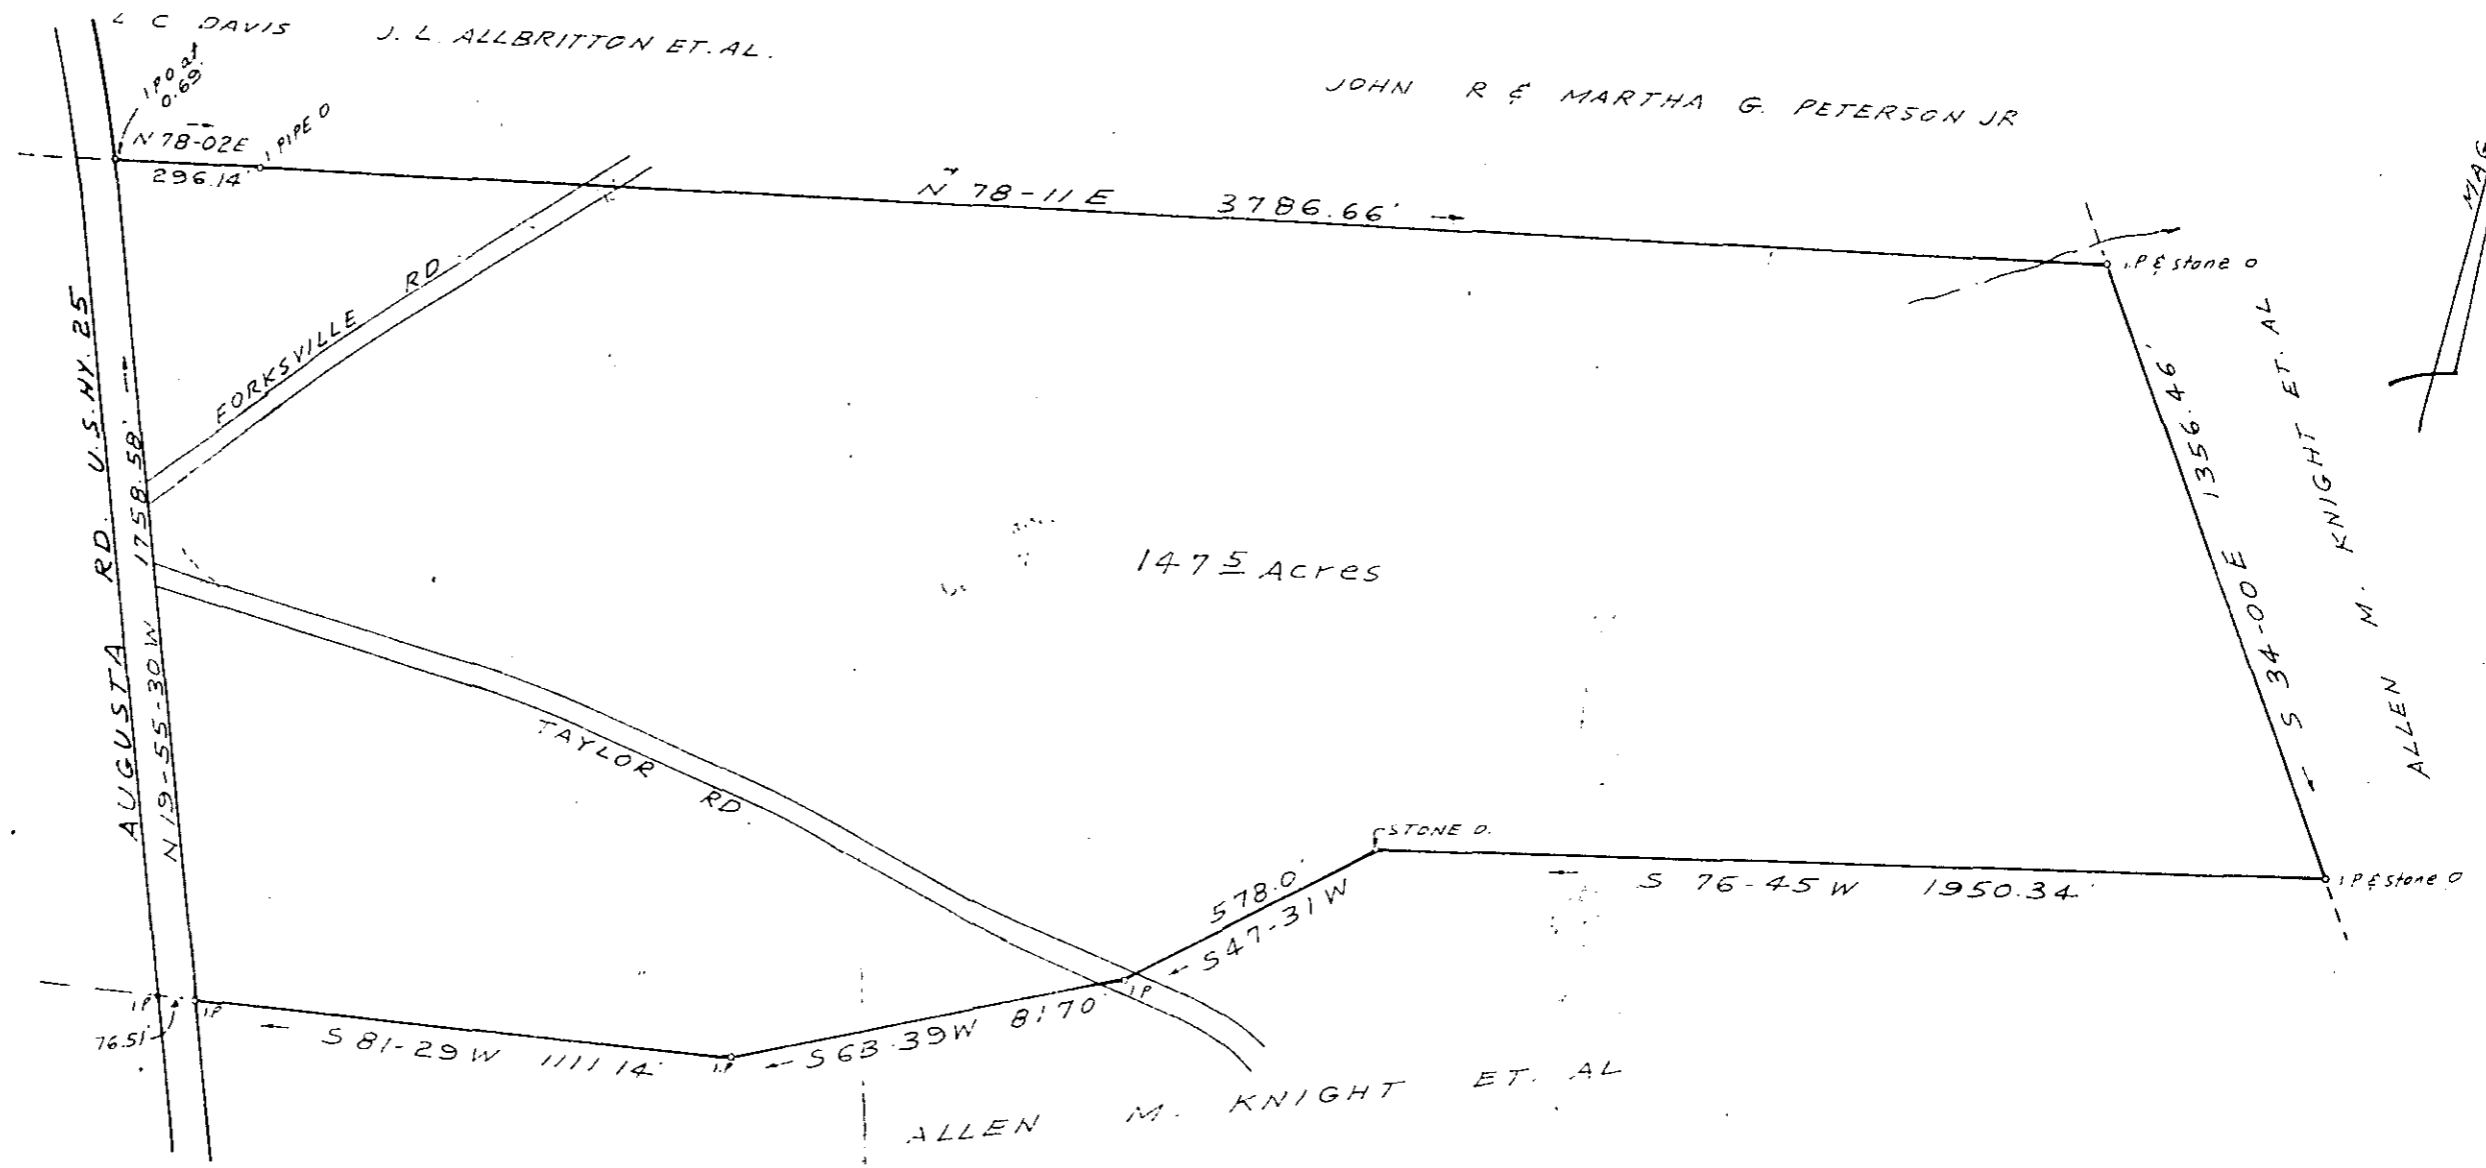


I CERTIFY THAT THE RATIO OF PRECISION  
 OF THE FIELD SURVEY IS 1/5000 AND AREA  
 WAS COMPUTED BY DMD METHOD

JUN 1 1984 ✓

38120

SURVEY FOR  
 ROY E. KNIGHT JR.  
 GREENVILLE CO. S.C.  
 JANUARY 9, 1984

SCALE 1" = 400'

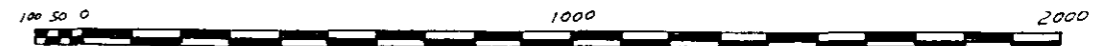

10 Q-24



C.O. Riddle  
 RLS #1347  
 C.O. RIDDLE SURVEYING CO. Greenville S.C.