
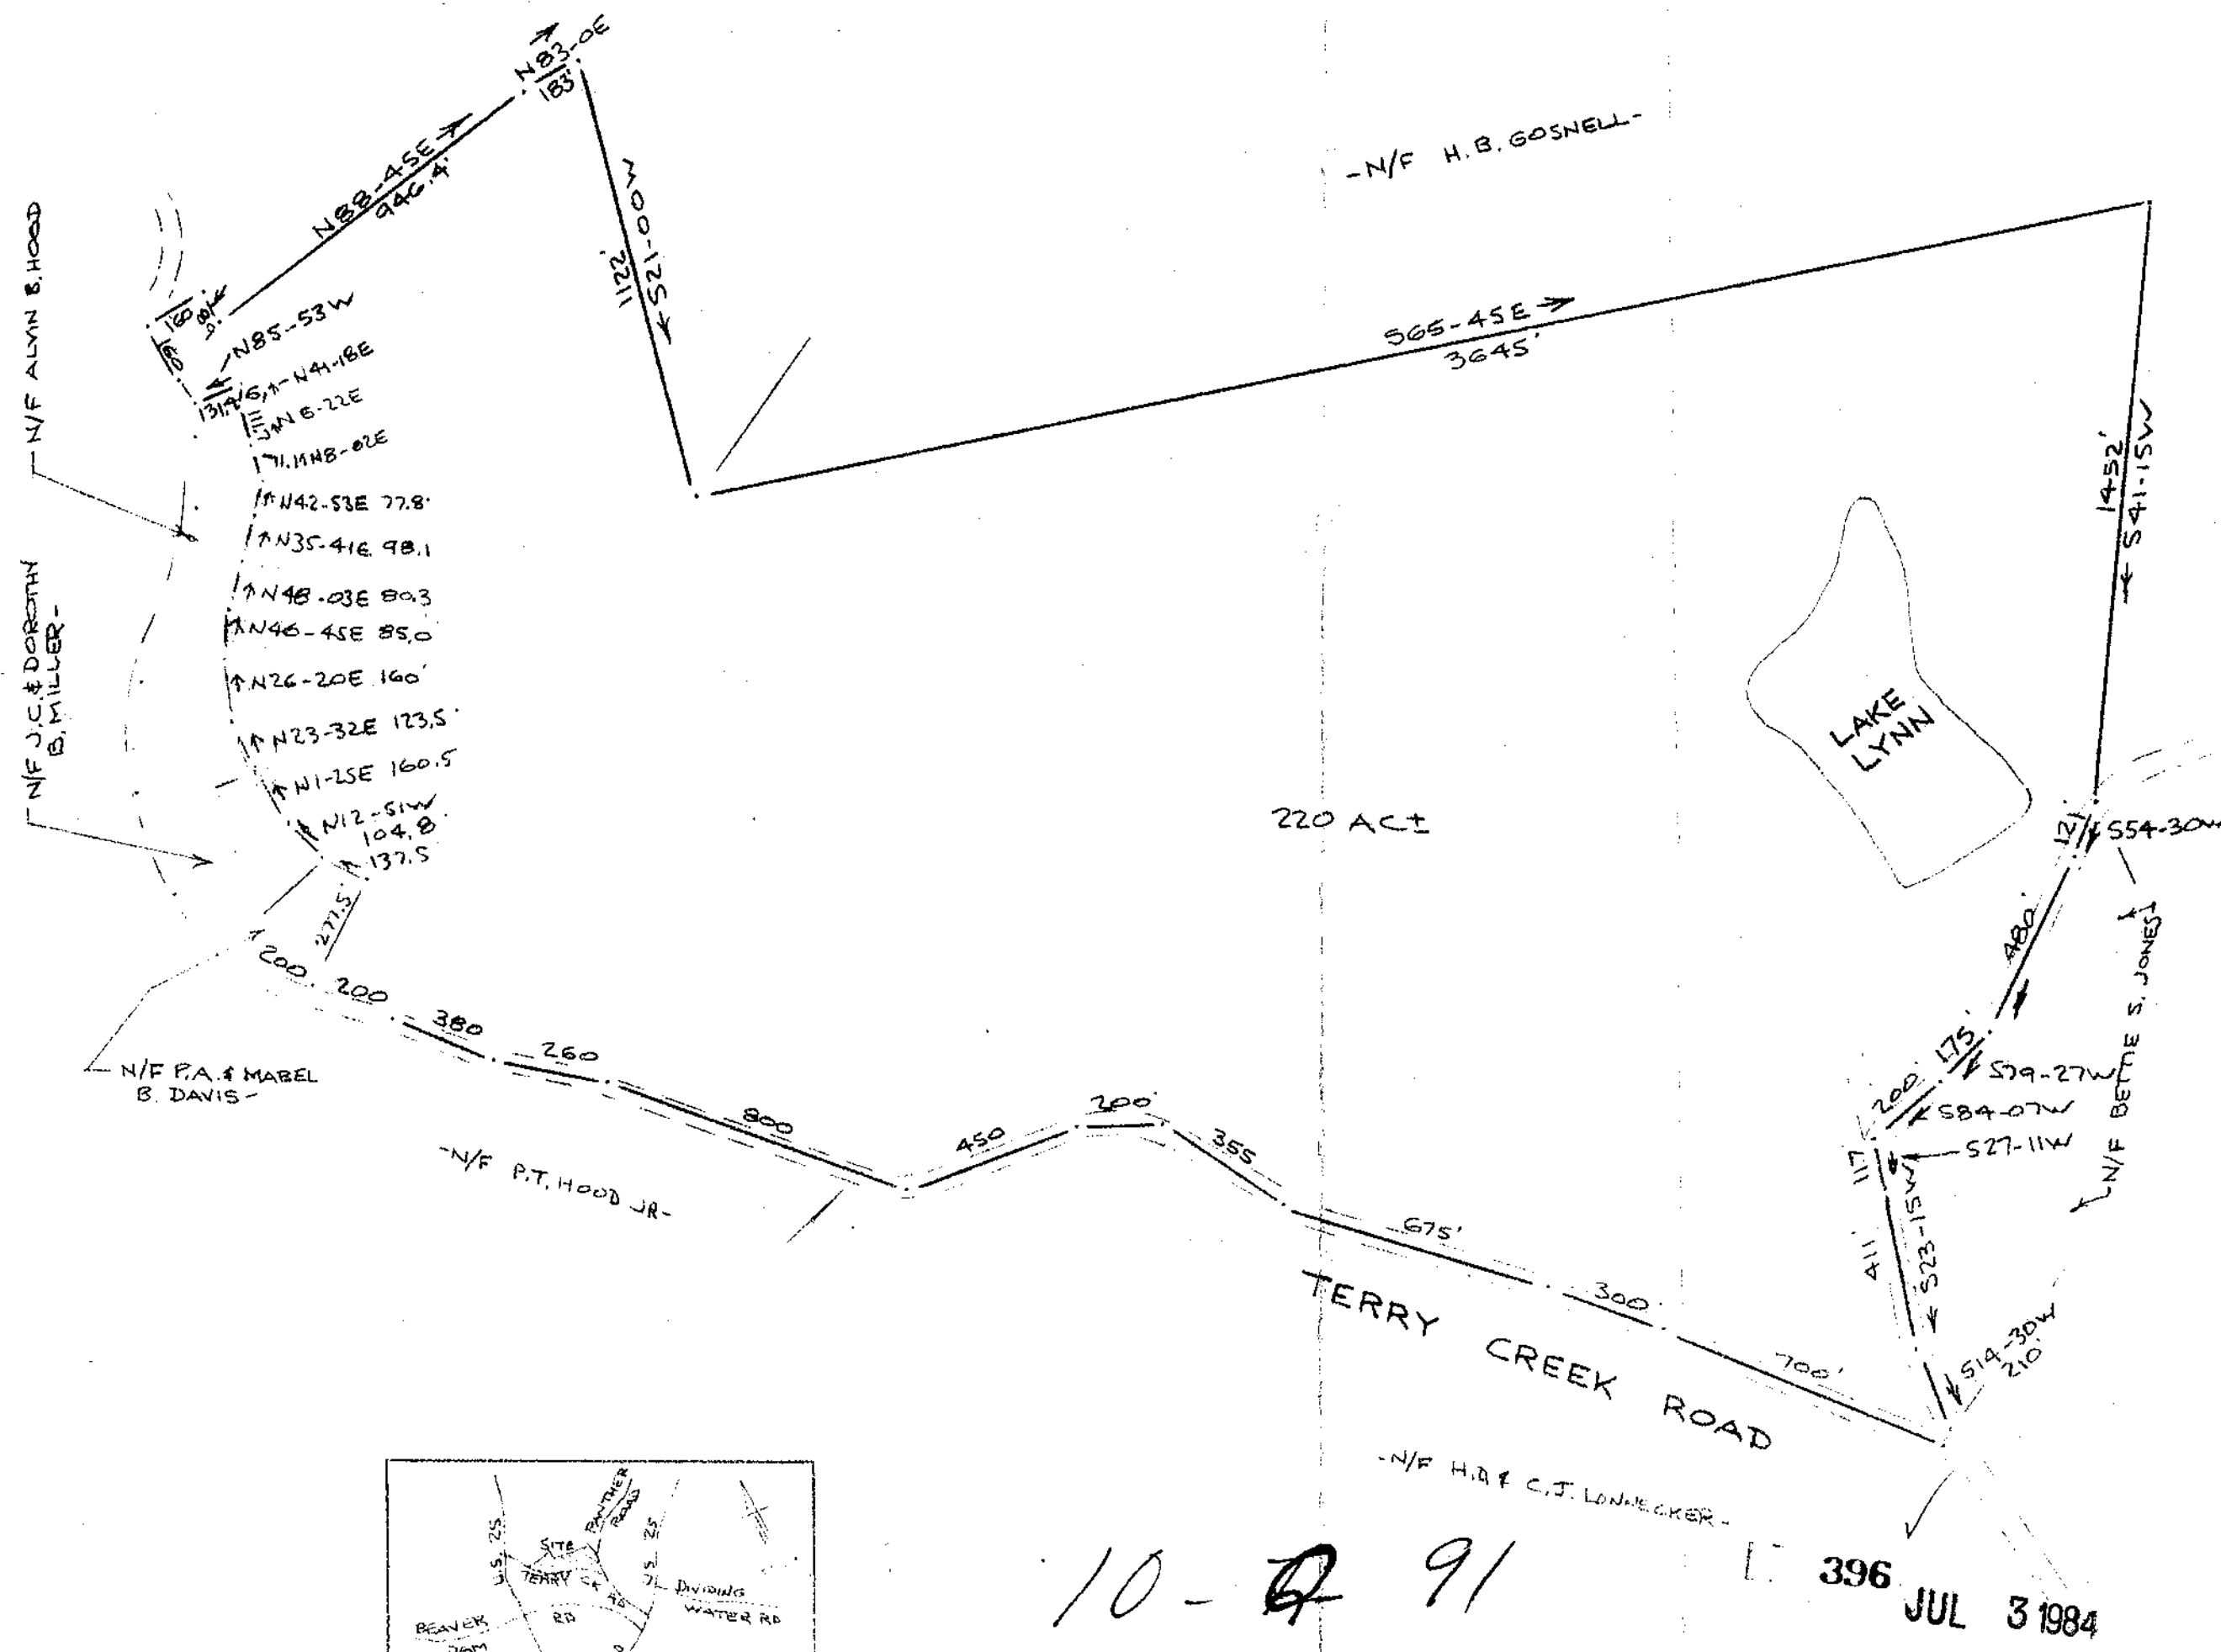


MICROFILMED

FILED
GREENVILLE CO. S.C.
JUL 3 1 15 PM '84
DONNIE S. TANNERSLEY
R.M.C.

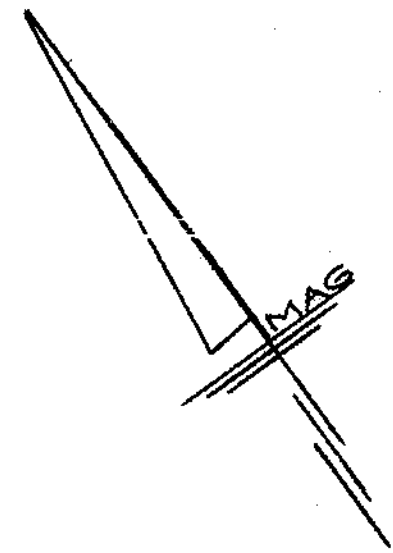


NOTE: NO FIELD WORK - COMPILED FROM VARIOUS SOURCES

REF: SURVEY FOR J.C. HALE BY T.T. DILL (R.L.S) DTD 10/47 & 9/62
SURVEY FOR JOE D. ROBINS BY T.T. DILL (R.L.S) DTD 12/47
VARIOUS DEEDS - R.M.C.

R. B. BULLINA
REGISTERED PROFESSIONAL SURVEYOR
SOUTH CAROLINA
1978

COMPILED FOR
JAMES R. MANN
NEAR GREENVILLE, S.C.
400 27 APR 1983 400
CAROLINA SURVEYING CO
112 MANLY ST
GREENVILLE, S.C.

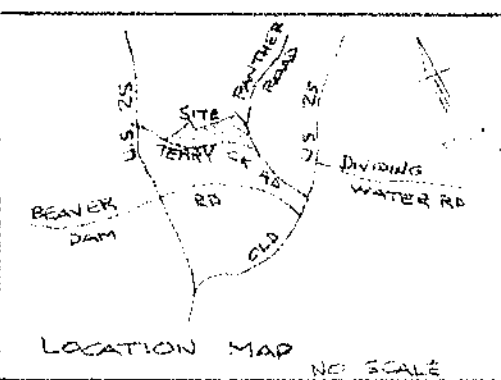

10-Q 91

396 JUL 3 1984

VIRGINIA I. WHITMIRE
GREENVILLE COUNTY TREASURER
FINE EXHIBIT