


FILED
GREENVILLE, S.C.
JUL 6 10 57 AM '84
DONALD A. FOGLE

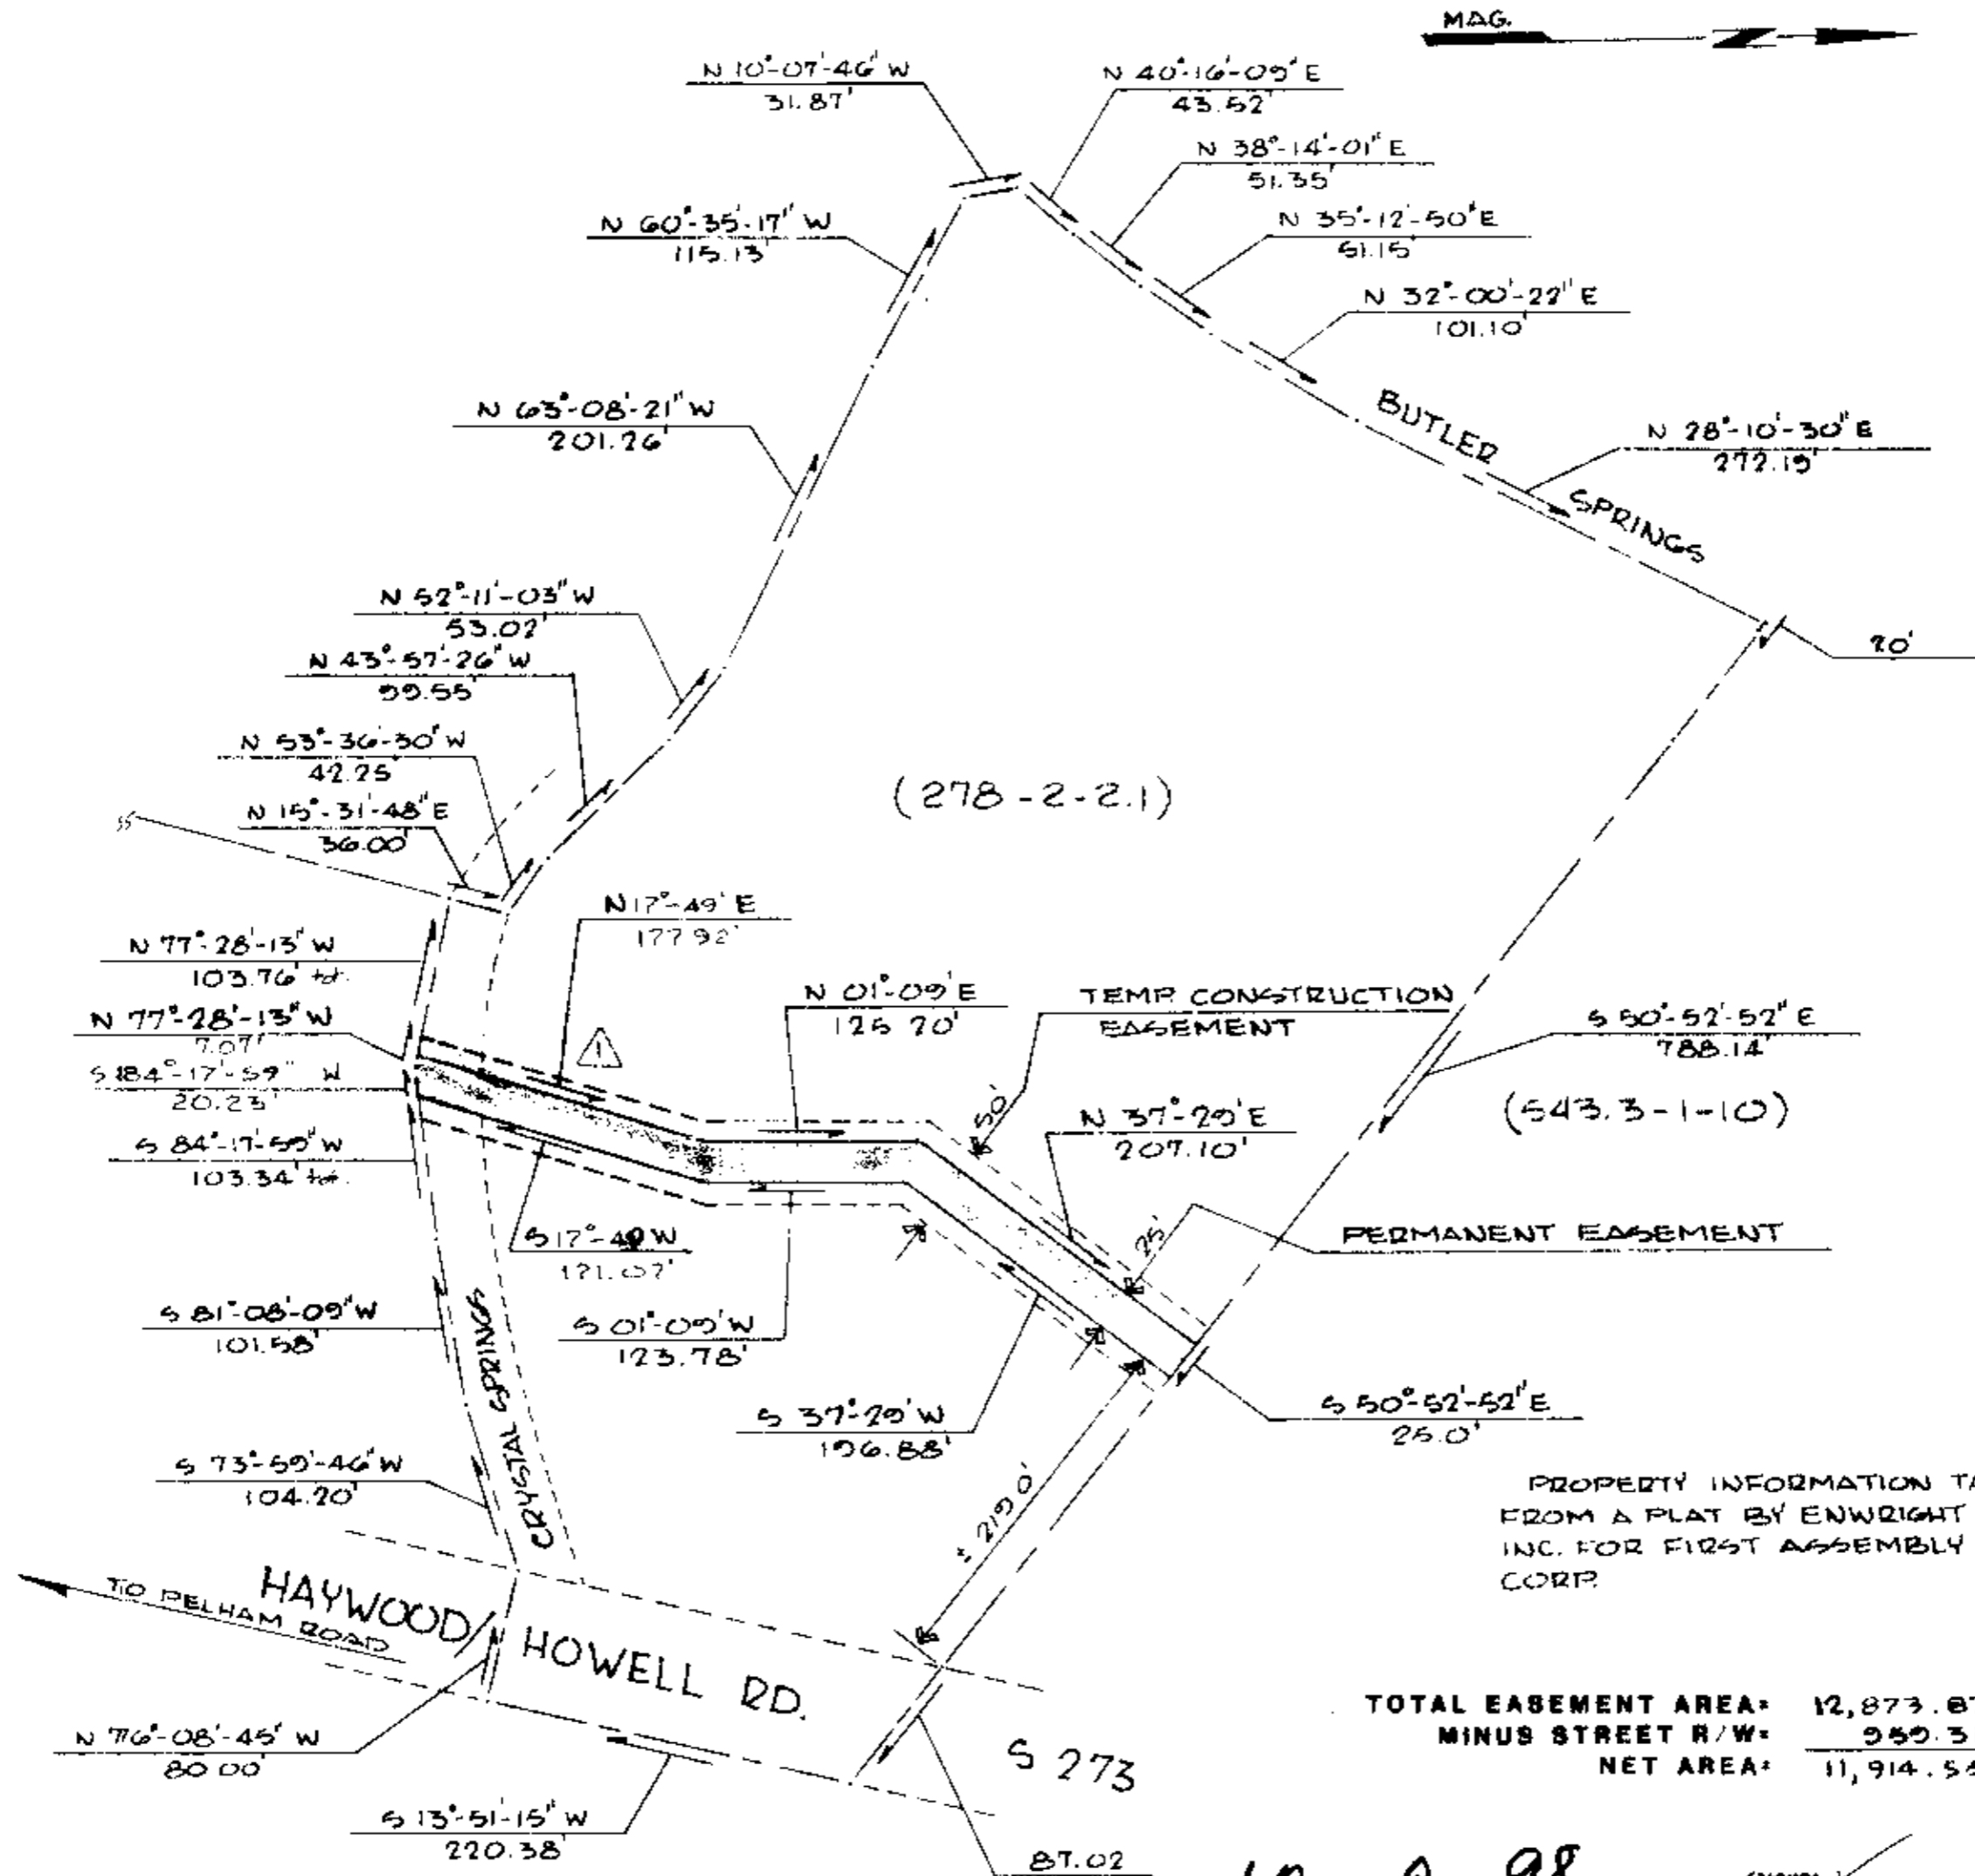

PROPERTY INFORMATION TAKEN FROM A PLAT BY ENWRIGHT SURVEYING, INC. FOR FIRST ASSEMBLY OF GOD CD CORP.

TOTAL EASEMENT AREA:	12,873.87	SQ. FT.	FT.
MINUS STREET R/W:	959.31	SQ. FT.	FT.
NET AREA:	11,914.56	SQ. FT.	FT.

10-9-98

677 ✓

PROPERTY OF
FIRST ASSEMBLY OF GOD
LOT 278-2-21

JUL 6 1984

SANITARY SEWER EASEMENT FOR CITY OF GREENVILLE
CITY OF GREENVILLE, SOUTH CAROLINA
SCALE: 1" = 100'



D.A. Fogle
DONALD A. FOGLE
SURVEYOR
SOUTH CAROLINA
No. 7124

REVISIONS			
MARK	DATE	BY	DESCRIPTION
⚠	6-29-83	JL	ALIGNMENT CHANGE