

TRAVELERS REST MILLING CO., INC.

FILED  
GREENVILLE CO. S.C.  
JUL 13 4 23 PM '84  
DONNIE S. PARKERSLEY  
R.H.C.

Area = 0.21 Ac.

1553


10-T-13

JUL 13 1984

SURVEY FOR  
HATTIE B. CHILDS  
LOUISE C. TAYLOR  
TRAVELERS REST GREENVILLE CO.  
SOUTH CAROLINA  
MARCH 19, 1982




W. R. WILLIAMS, JR.  
ENGR./SURVEYOR, Inc.  
P.E. & L.S. No. 3979  
15 S. MAIN STREET  
TRAVELERS REST, S.C.  
29690

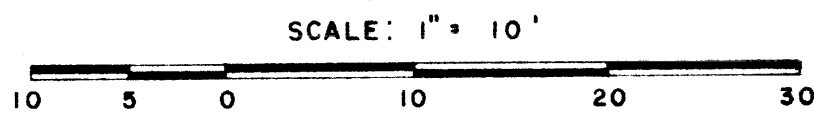

493 - 1 - 5, 6, 7, 8


F. B. 61

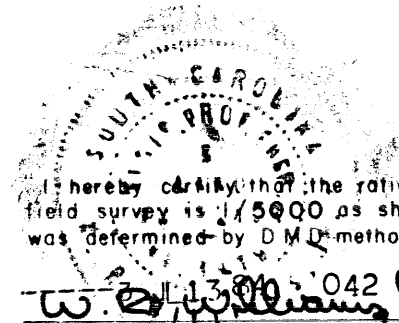

ECIO

W. R. Williams, Jr.

5.00 CD  
P.E. & L.S. No. 3979

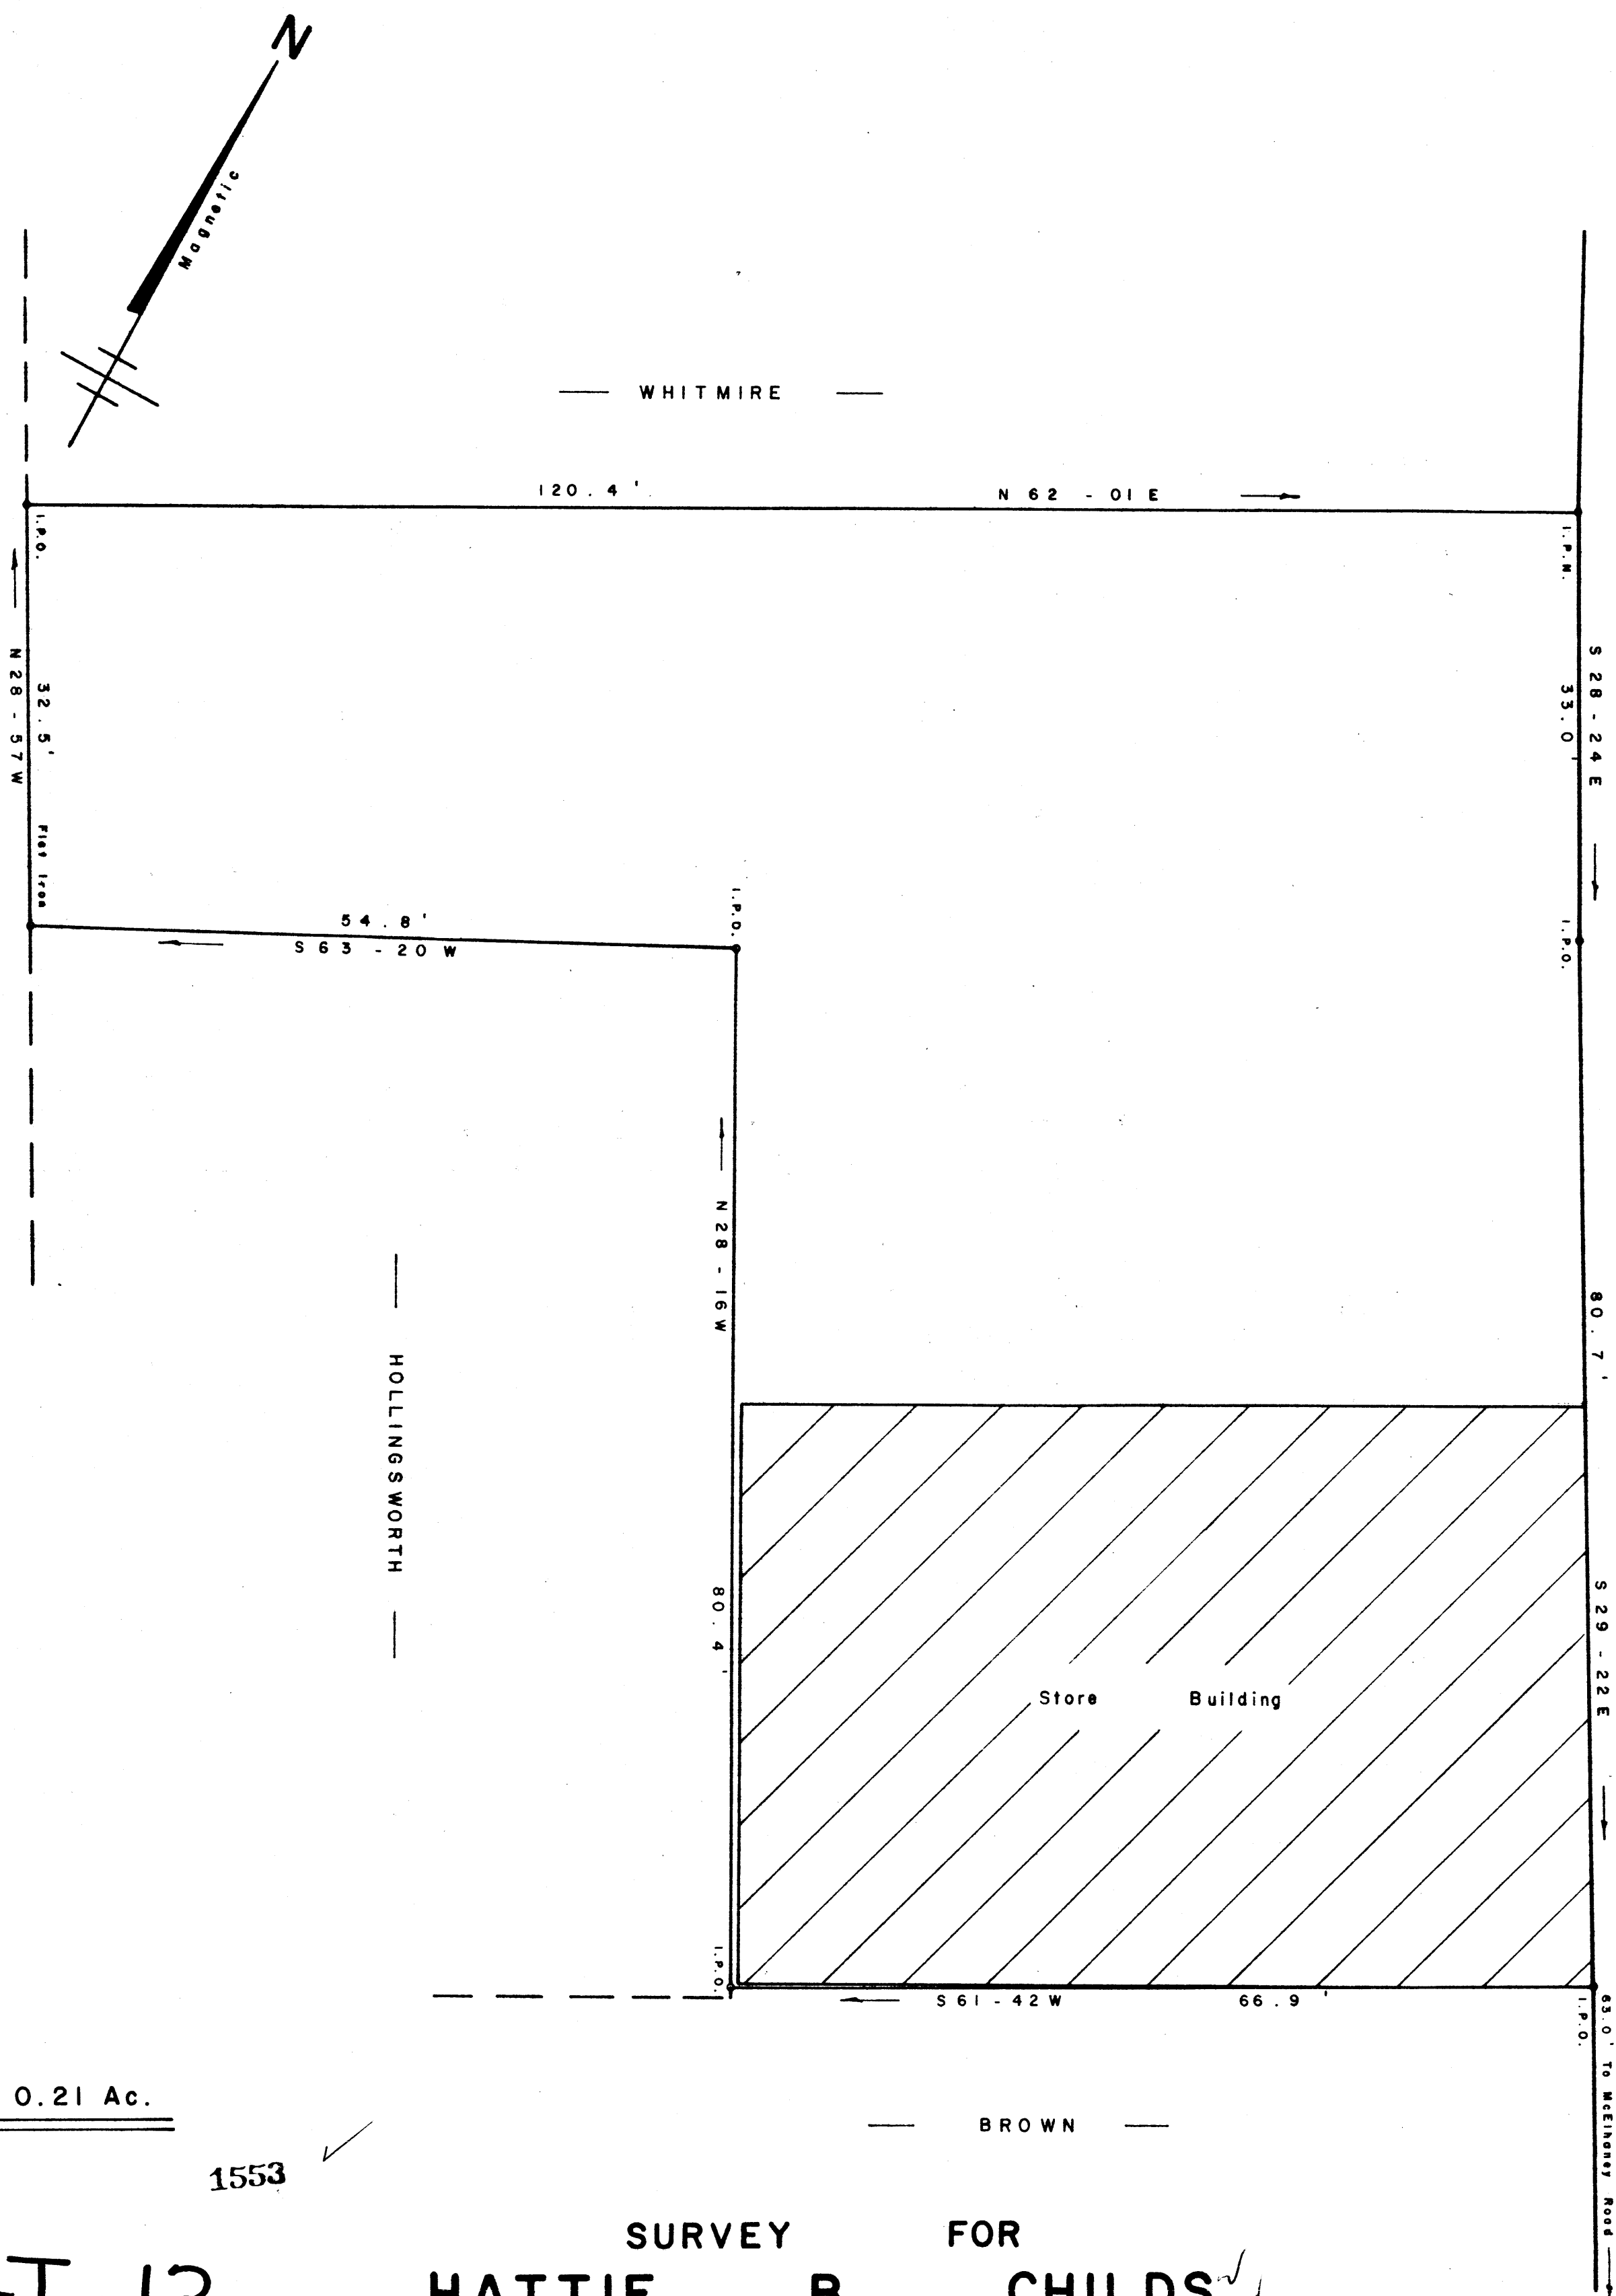

U.S. HIGHWAY 276