
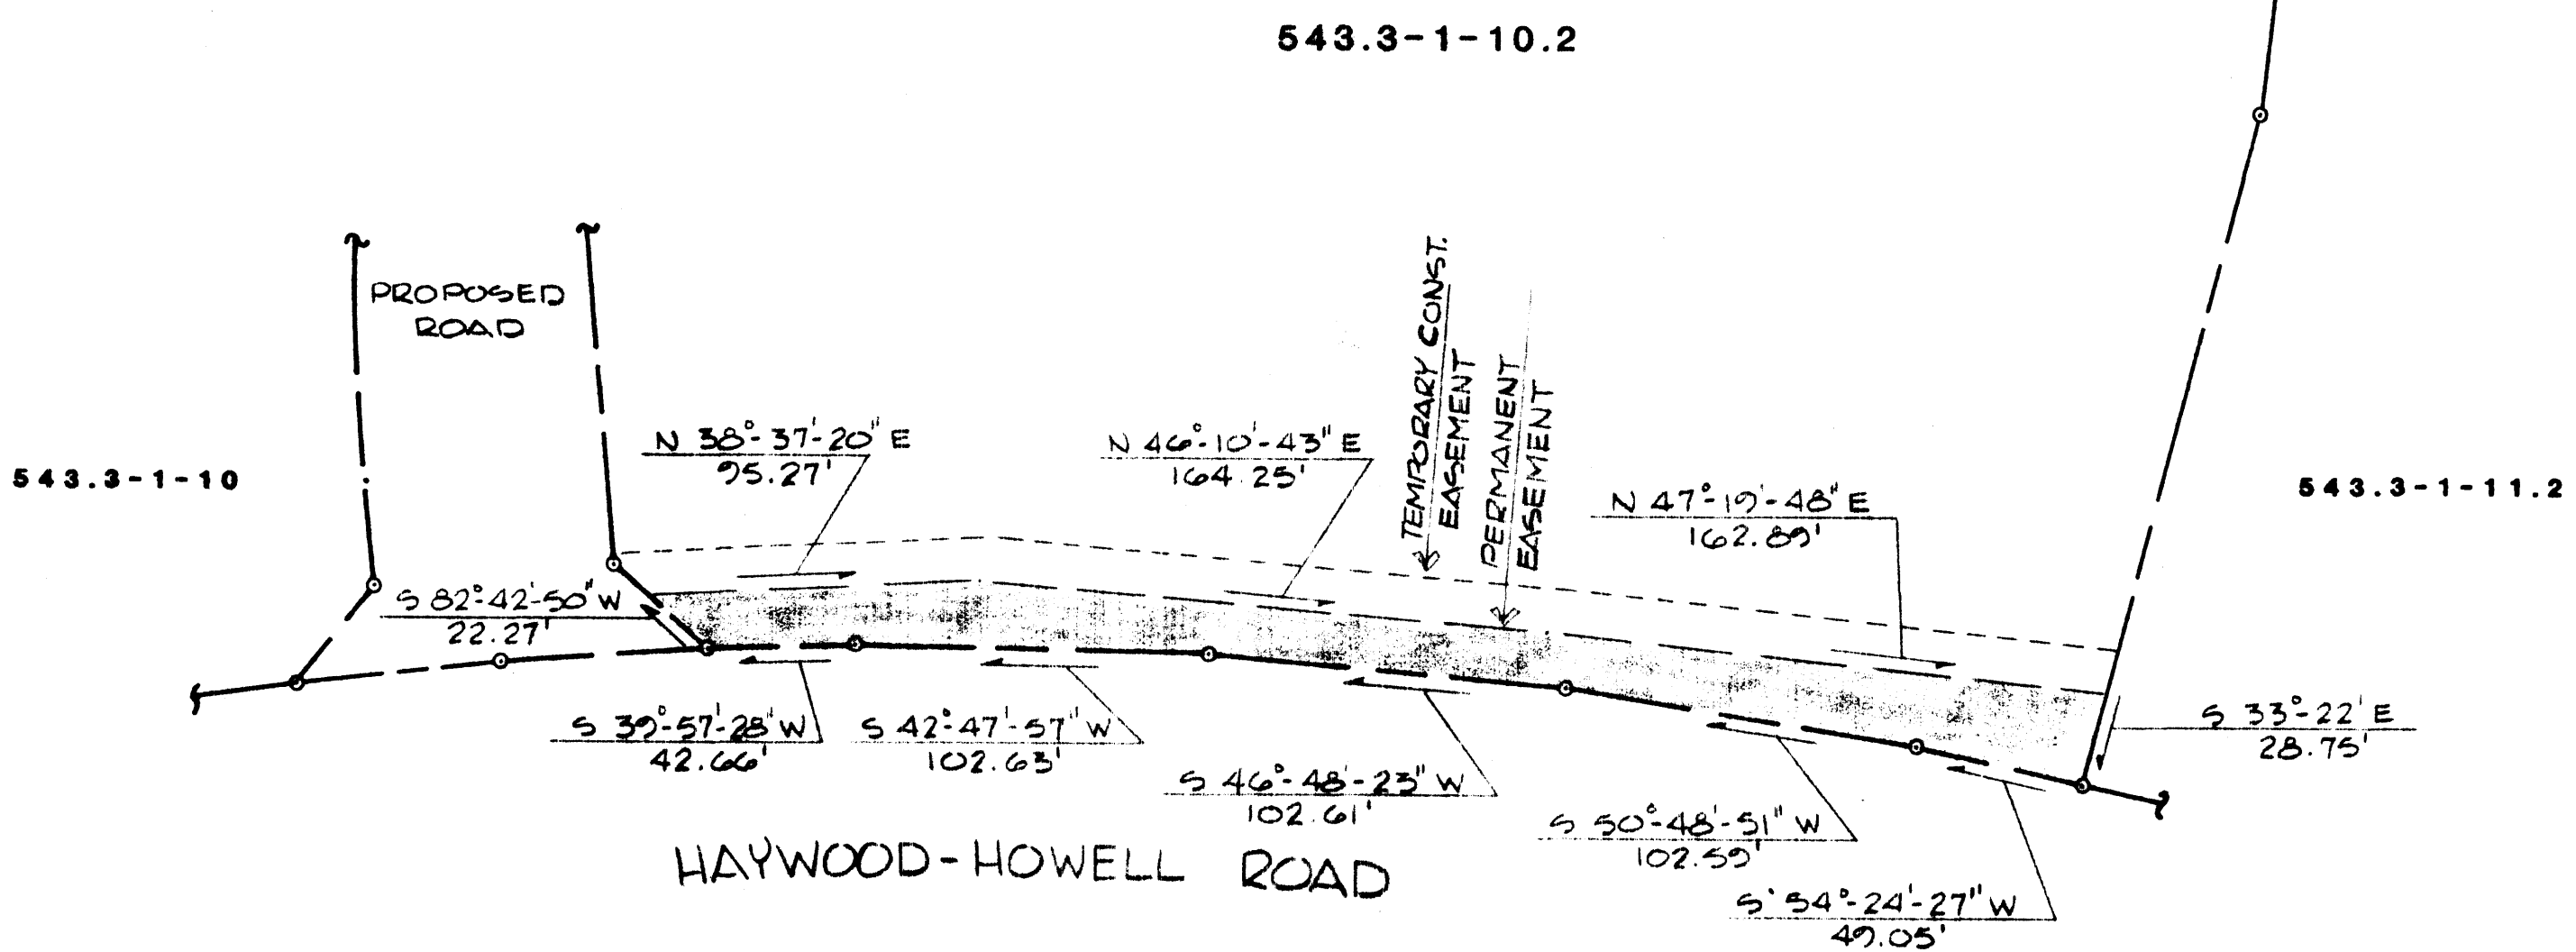


MICROFILM

FILED  
GREENVILLE, S.C.  
JUL 18 1 56 PM '84  
DONNIE S. TAYLORSLEY  
R.M.C.

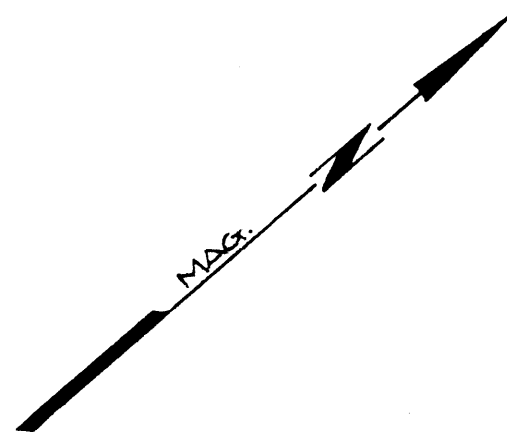

TOTAL AREA - 7,486.31 SQ. FT.

PROPERTY OF  
**SCOTTWOOD CORP.**  
 LOT 543.3-1-10.2  
 SANITARY SEWER EASEMENT FOR THE CITY OF GREENVILLE  
 COUNTY OF GREENVILLE, S.C. CITY OF GREENVILLE  
 DECEMBER 1983

1980 ✓

10-T-18

JUL 18 1984



SCALE: 1"=50'

