


I HEREBY CERTIFY THAT THE RATIO OF PRECISION OF THE FIELD SURVEY IS 1/7500 AS SHOWN HEREON AND THE AREAS WERE DETERMINED BY THE L M D METHOD OF AREA CALCULATION; AND THAT THIS PROPERTY (IS NOT) IN ANY FLOOD HAZARD AREA

FILED
GREENVILLE S.C.
AUG 10 12 34 PM '84
DONNIE S. WILKESLEY
R.H.C.

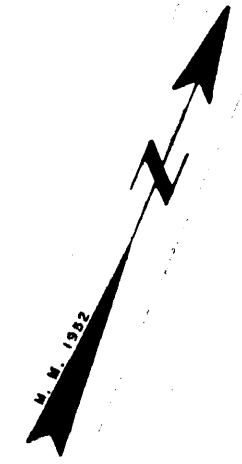


SURVEY FOR
RYAN'S FAMILY STEAK HOUSES, INC.
LOCATED AT GREER


COUNTY: GREENVILLE	COUNTY BLOCK MAP: T-17.1-BLK 5-24, 25, 30, 31	STATE: SOUTH CAROLINA
DATE: JULY 25, 1984	FIELD CHIEF: B. E. H.	DRAWN BY: L. B. M.
REVISED:		

SCALE 1" = 40'

WOLFE & HUSKEY, INC. - ENGINEERING and SURVEYING
P O BOX 35 - LYMAN, S. C. 29365

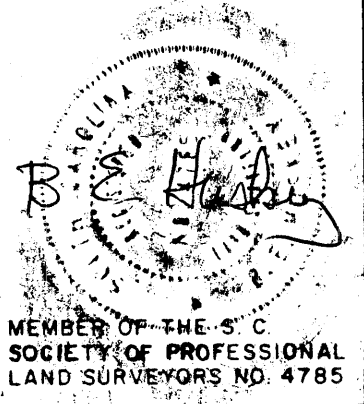

5.0001
443
2-AUG10-84

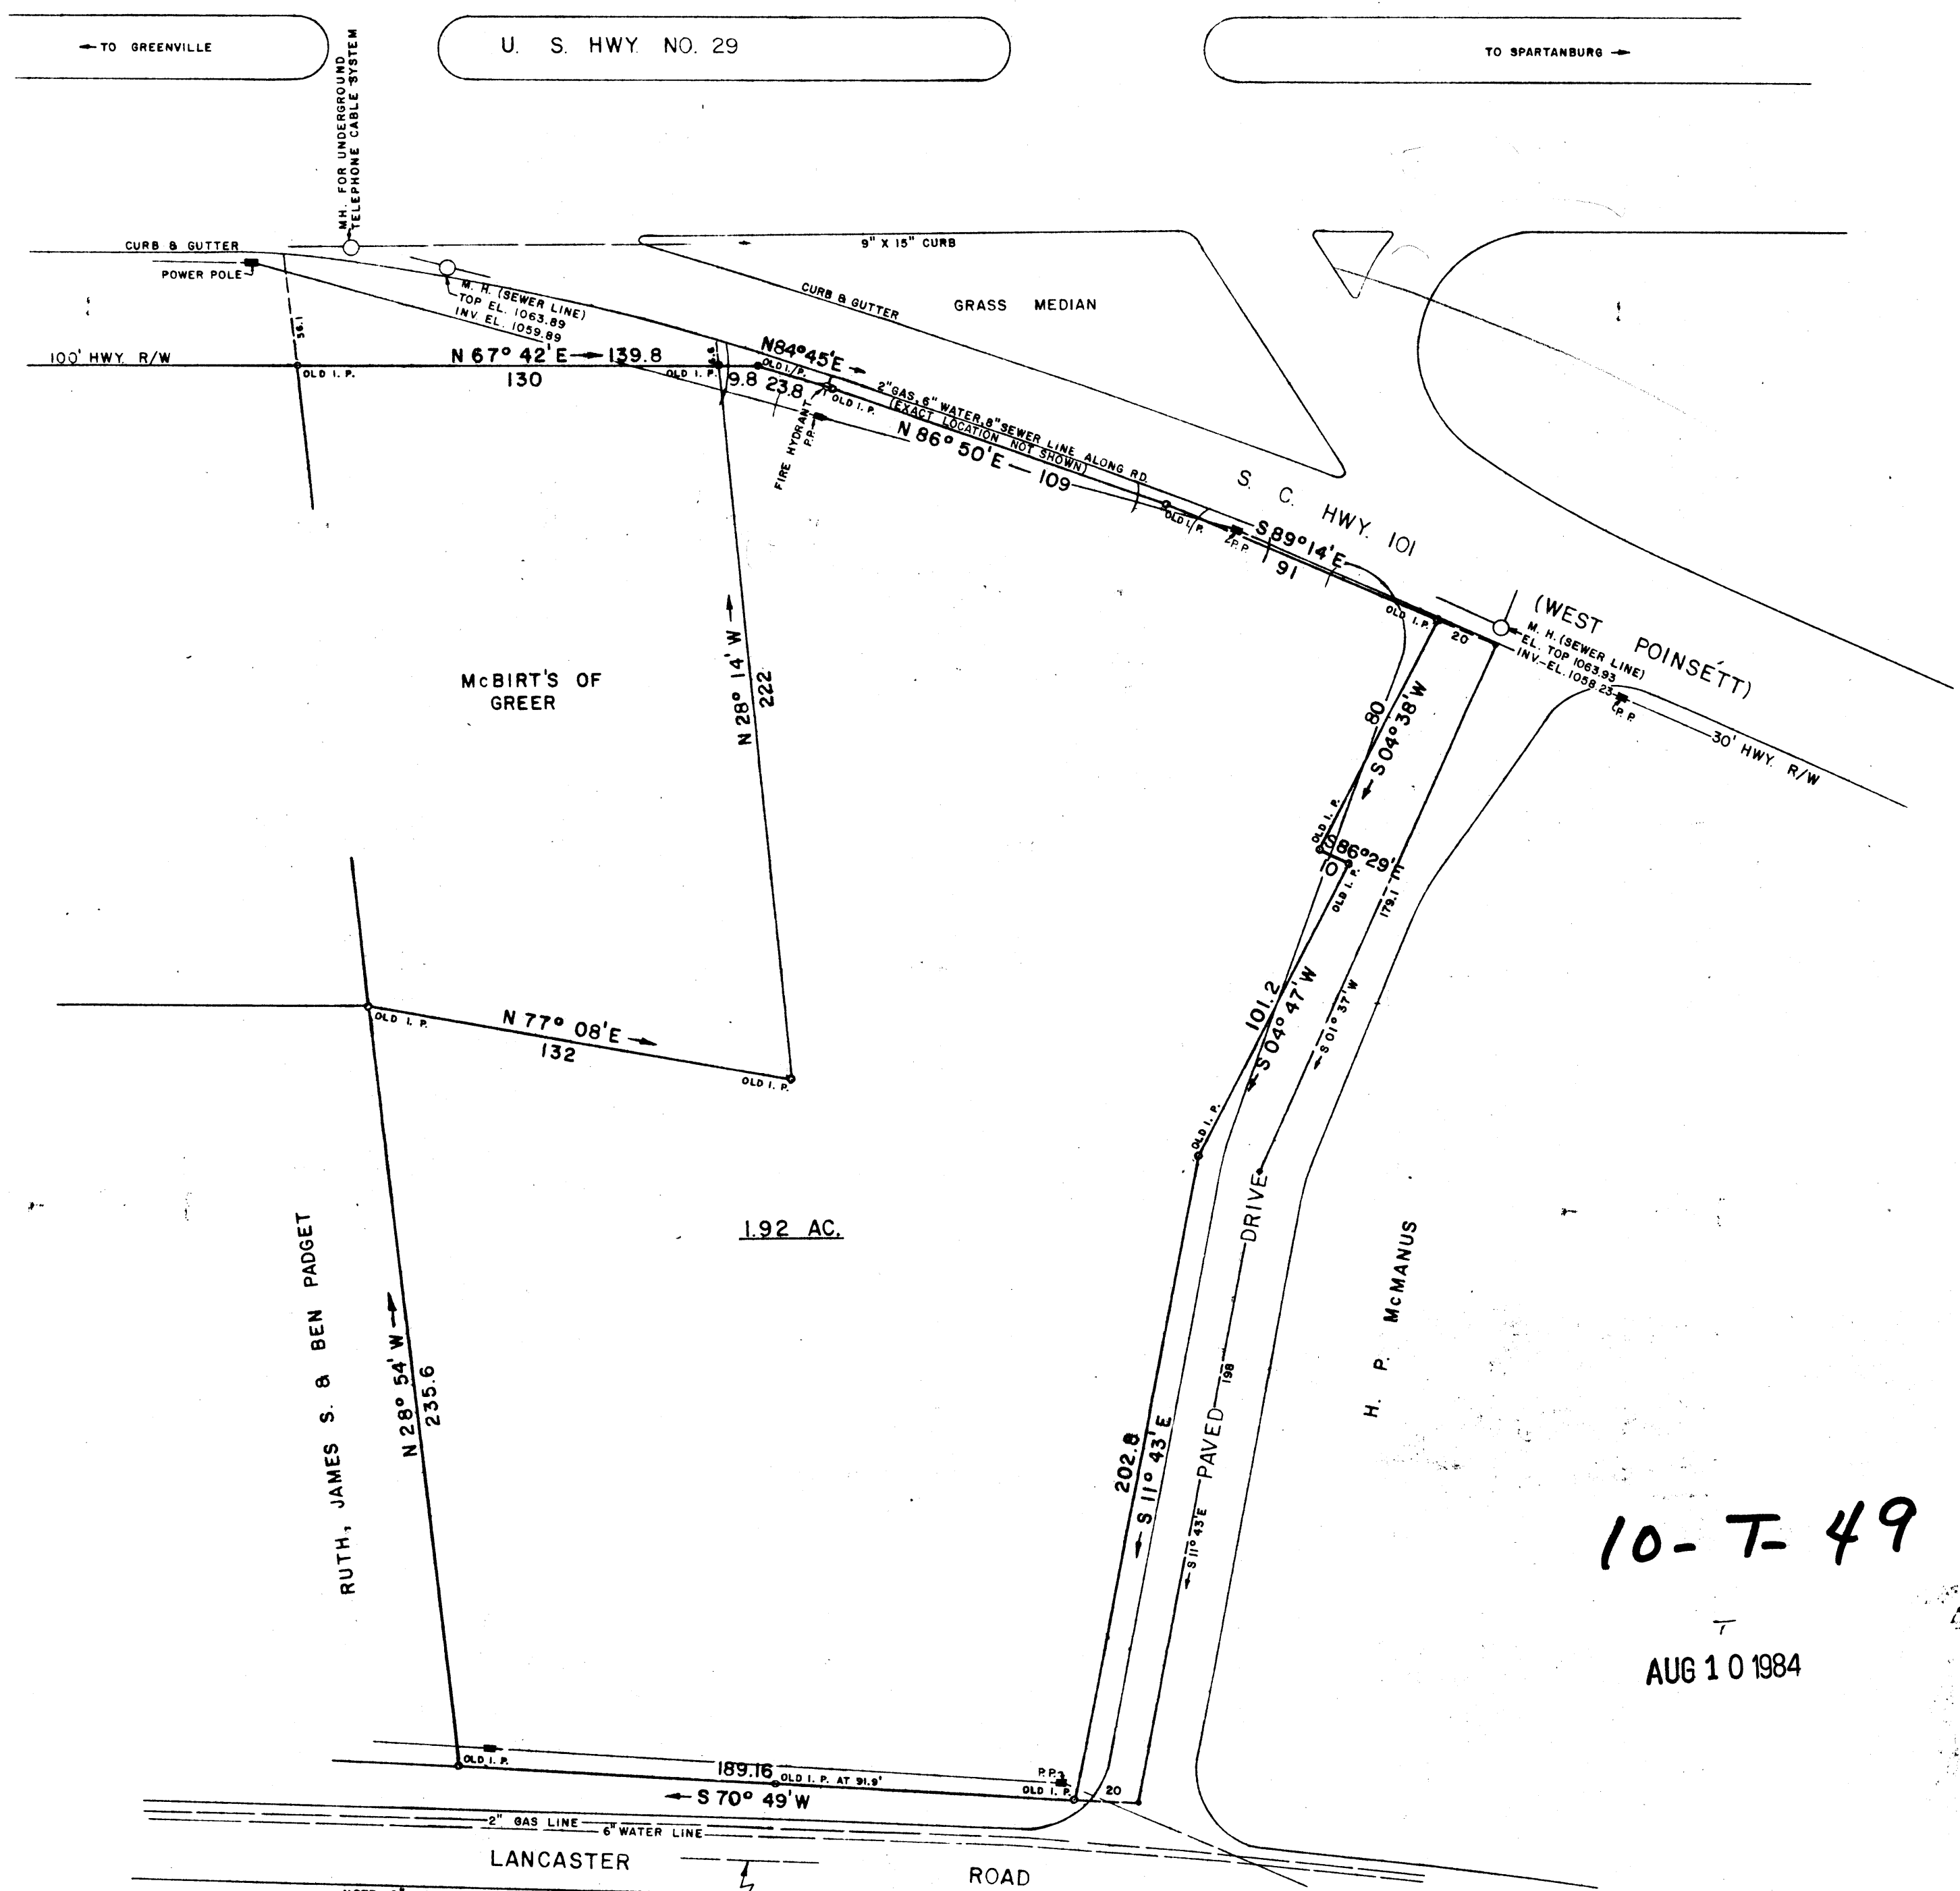

10-T-49

AUG 10 1984

1566 ✓

NOTE: 8" SEWER LINE SHOWN ON Q LANCASTER RD. BY COMMISSION OF PUBLIC WORKS MAPS. MANHOLES COVERED WITH PAVEMENT. (EXACT LOCATION NOT SHOWN.)