

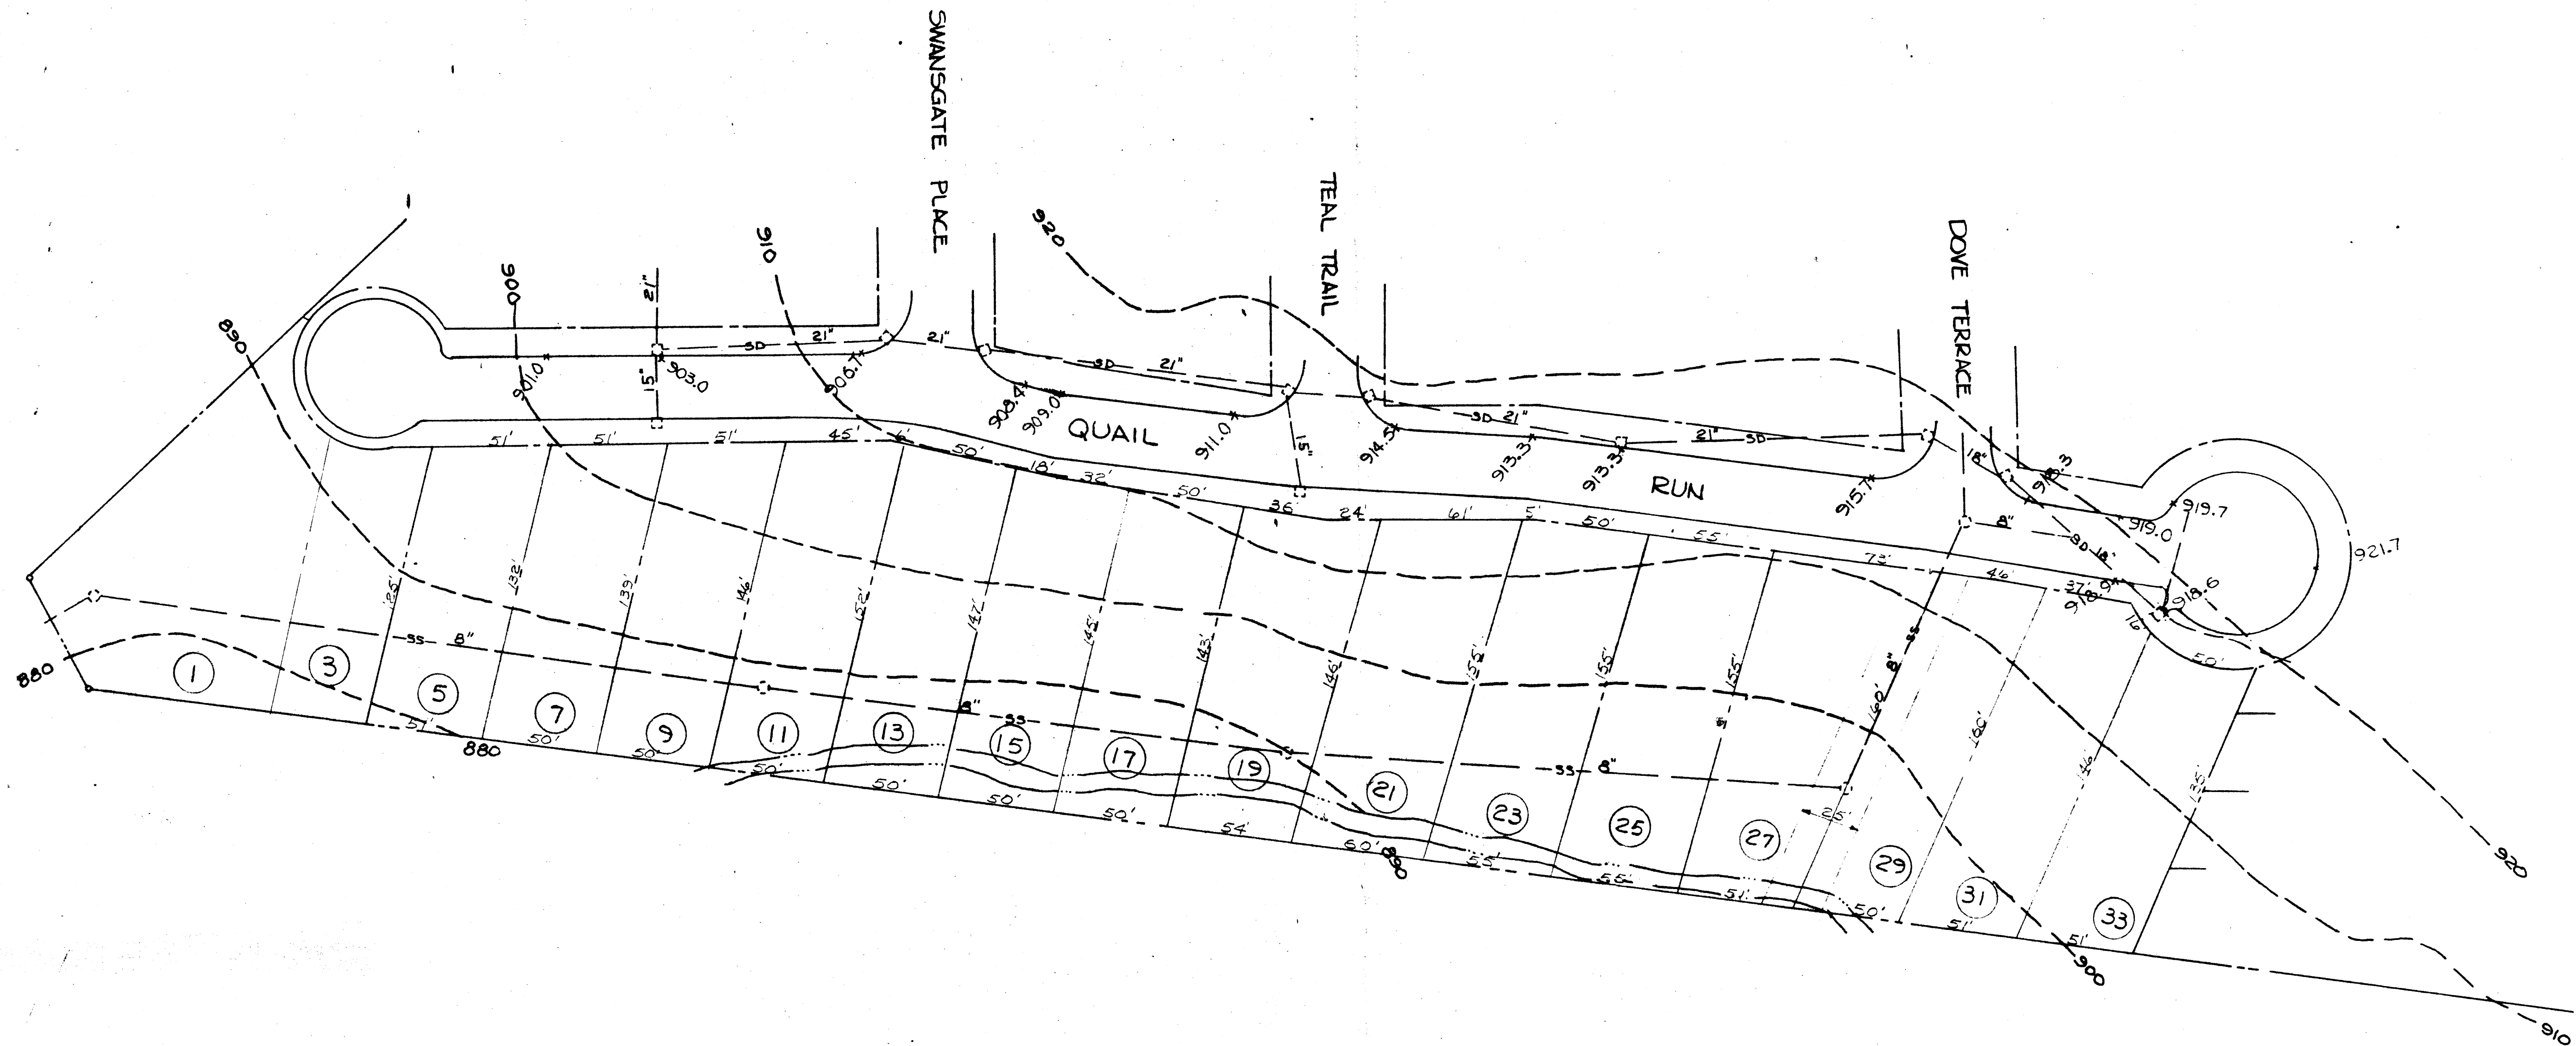


FILED  
GREENVILLE, S.C.  
AUG 13 4 30 PM '84  
DONNIE S. FAHERSLEY  
R.M.C.

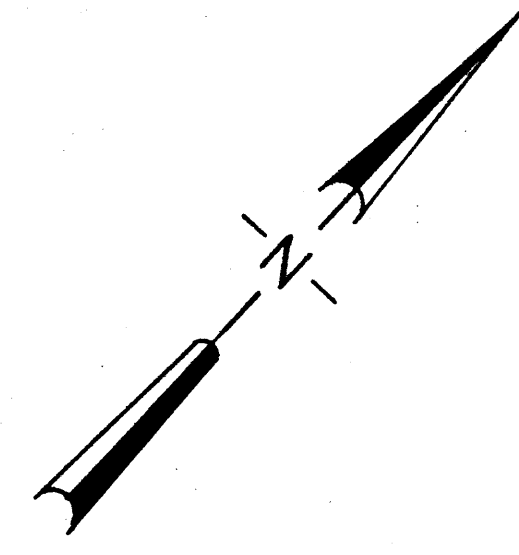

**REVISED**  
8/7/84  
DATE

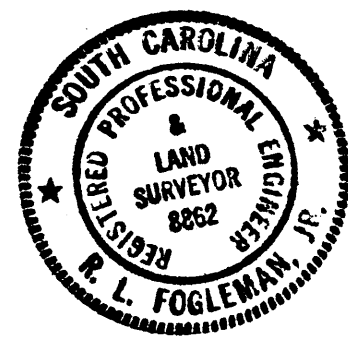

**CERTIFICATE OF APPROVAL FOR RECORDING**

I hereby certify that this Final Development Plan and all attachments or intent has been approved by the Greenville County Planning Commission and recorded in the Office of the County Register of Mesne Conveyances.

8/7/84  
Date  
*John H. [Signature]*  
Executive Director  
Greenville County Planning Commission

10T-57  
4753

4753  
10T-58

**PRINTED**

JUL 23 1984

ARBOR  
ENGINEERING, INC.

scale 1" = 40' feet

**Arbor Engineering, Inc.**  
P.O. BOX 263, GREENVILLE, S.C.  
LANDSCAPE ARCHITECTS ENGINEERS RECREATIONAL PLANNERS



NO.	DATE	BY	DESCRIPTION	APPR.
REVISIONS				

**SWANSGATE PHASE V**

**PRELIMINARY**

GREENVILLE	SOUTH CAROLINA	
CHECKED	DATE	JOB NO.
SCALE	DATE	10-0000
1" = 40'	8/7/84	63248-21