


FILED
GREENVILLE CO. S.C.
SEP 25 11 30 AM '84
DONNIE S. TAKKERSLEY
R.M.C.

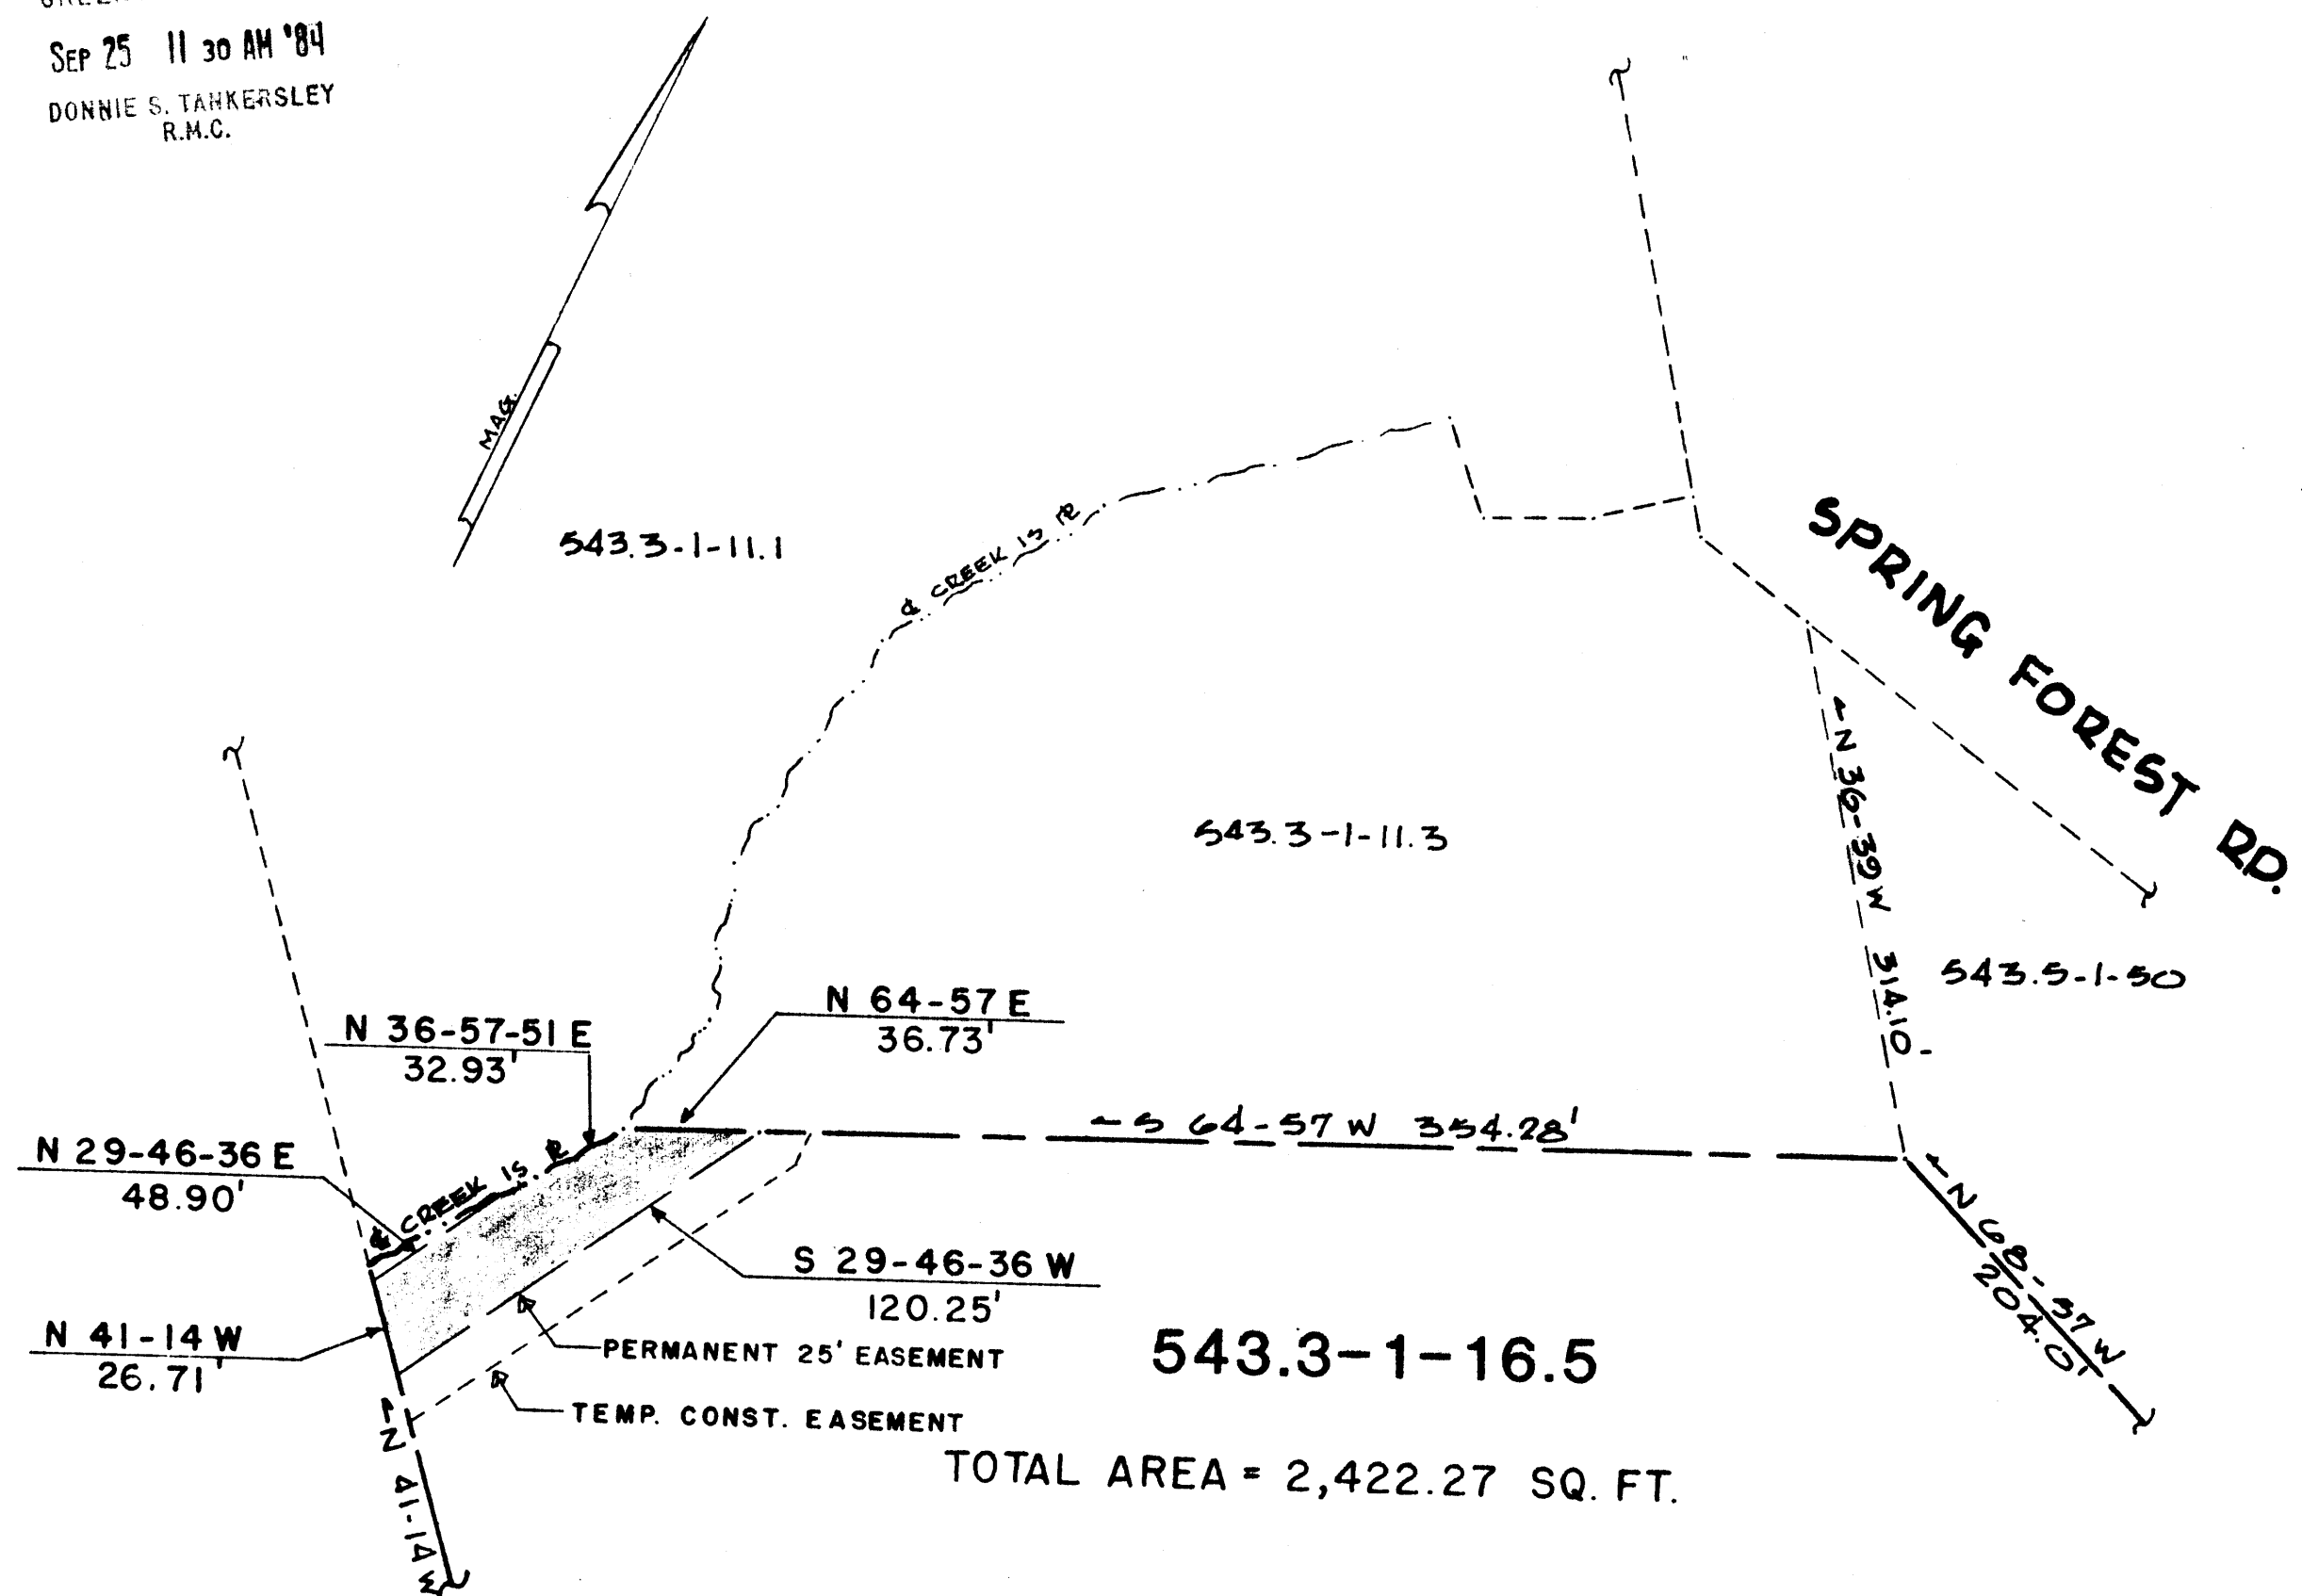


PROPERTY OF
FAITH FREE PRESBYTERIAN CHURCH
SANITARY SEWER EASEMENT FOR THE CITY OF GREENVILLE
COUNTY OF GREENVILLE, SOUTH CAROLINA

MAY 1984

10-7-95 ✓ 9378
SEP 25 1984

SCALE: 1"=50'

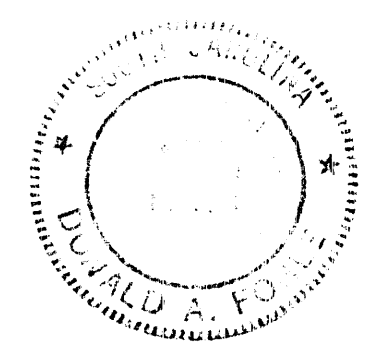

CITY OF GREENVILLE FILE NO. 24-12-B

6610 5-9-25-84 037 5.000