


MICROFILMED



NOTES: THERE IS A QUALITY AND DRAINAGE EASEMENT ALONG EACH SIDE OF ALL SIDE PROPERTY LINES AND AN EASEMENT ALONG EACH SIDE OF REAR PROPERTY LINES.

REVISIONS AND RECERTIFICATIONS			
NO.	BY	DATE	DESCRIPTION
1			
2			
3			
4			

REFERENCES		
BB	DB	PB
BB 540.4-1-20	PLAT BY C.F. WEBB R.L.S. SEPT. 1975 PROPERTY OF ELLIE FREEMAN	ELLIE FREEMAN
BB 540.10	DB	PB 4X-21,22,23 DOVE TREE
BB	DB 1206-588	PB FREEMAN
BB	DB	PB

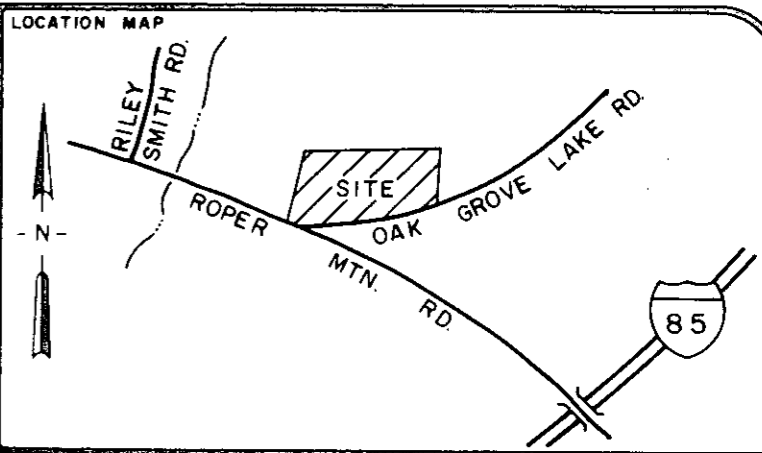

FILED GREENVILLE CO. S.C. JUL 12 12 11 PM '84 DONNIE S. TANKERSLEY R.M.C.

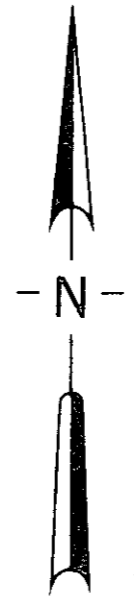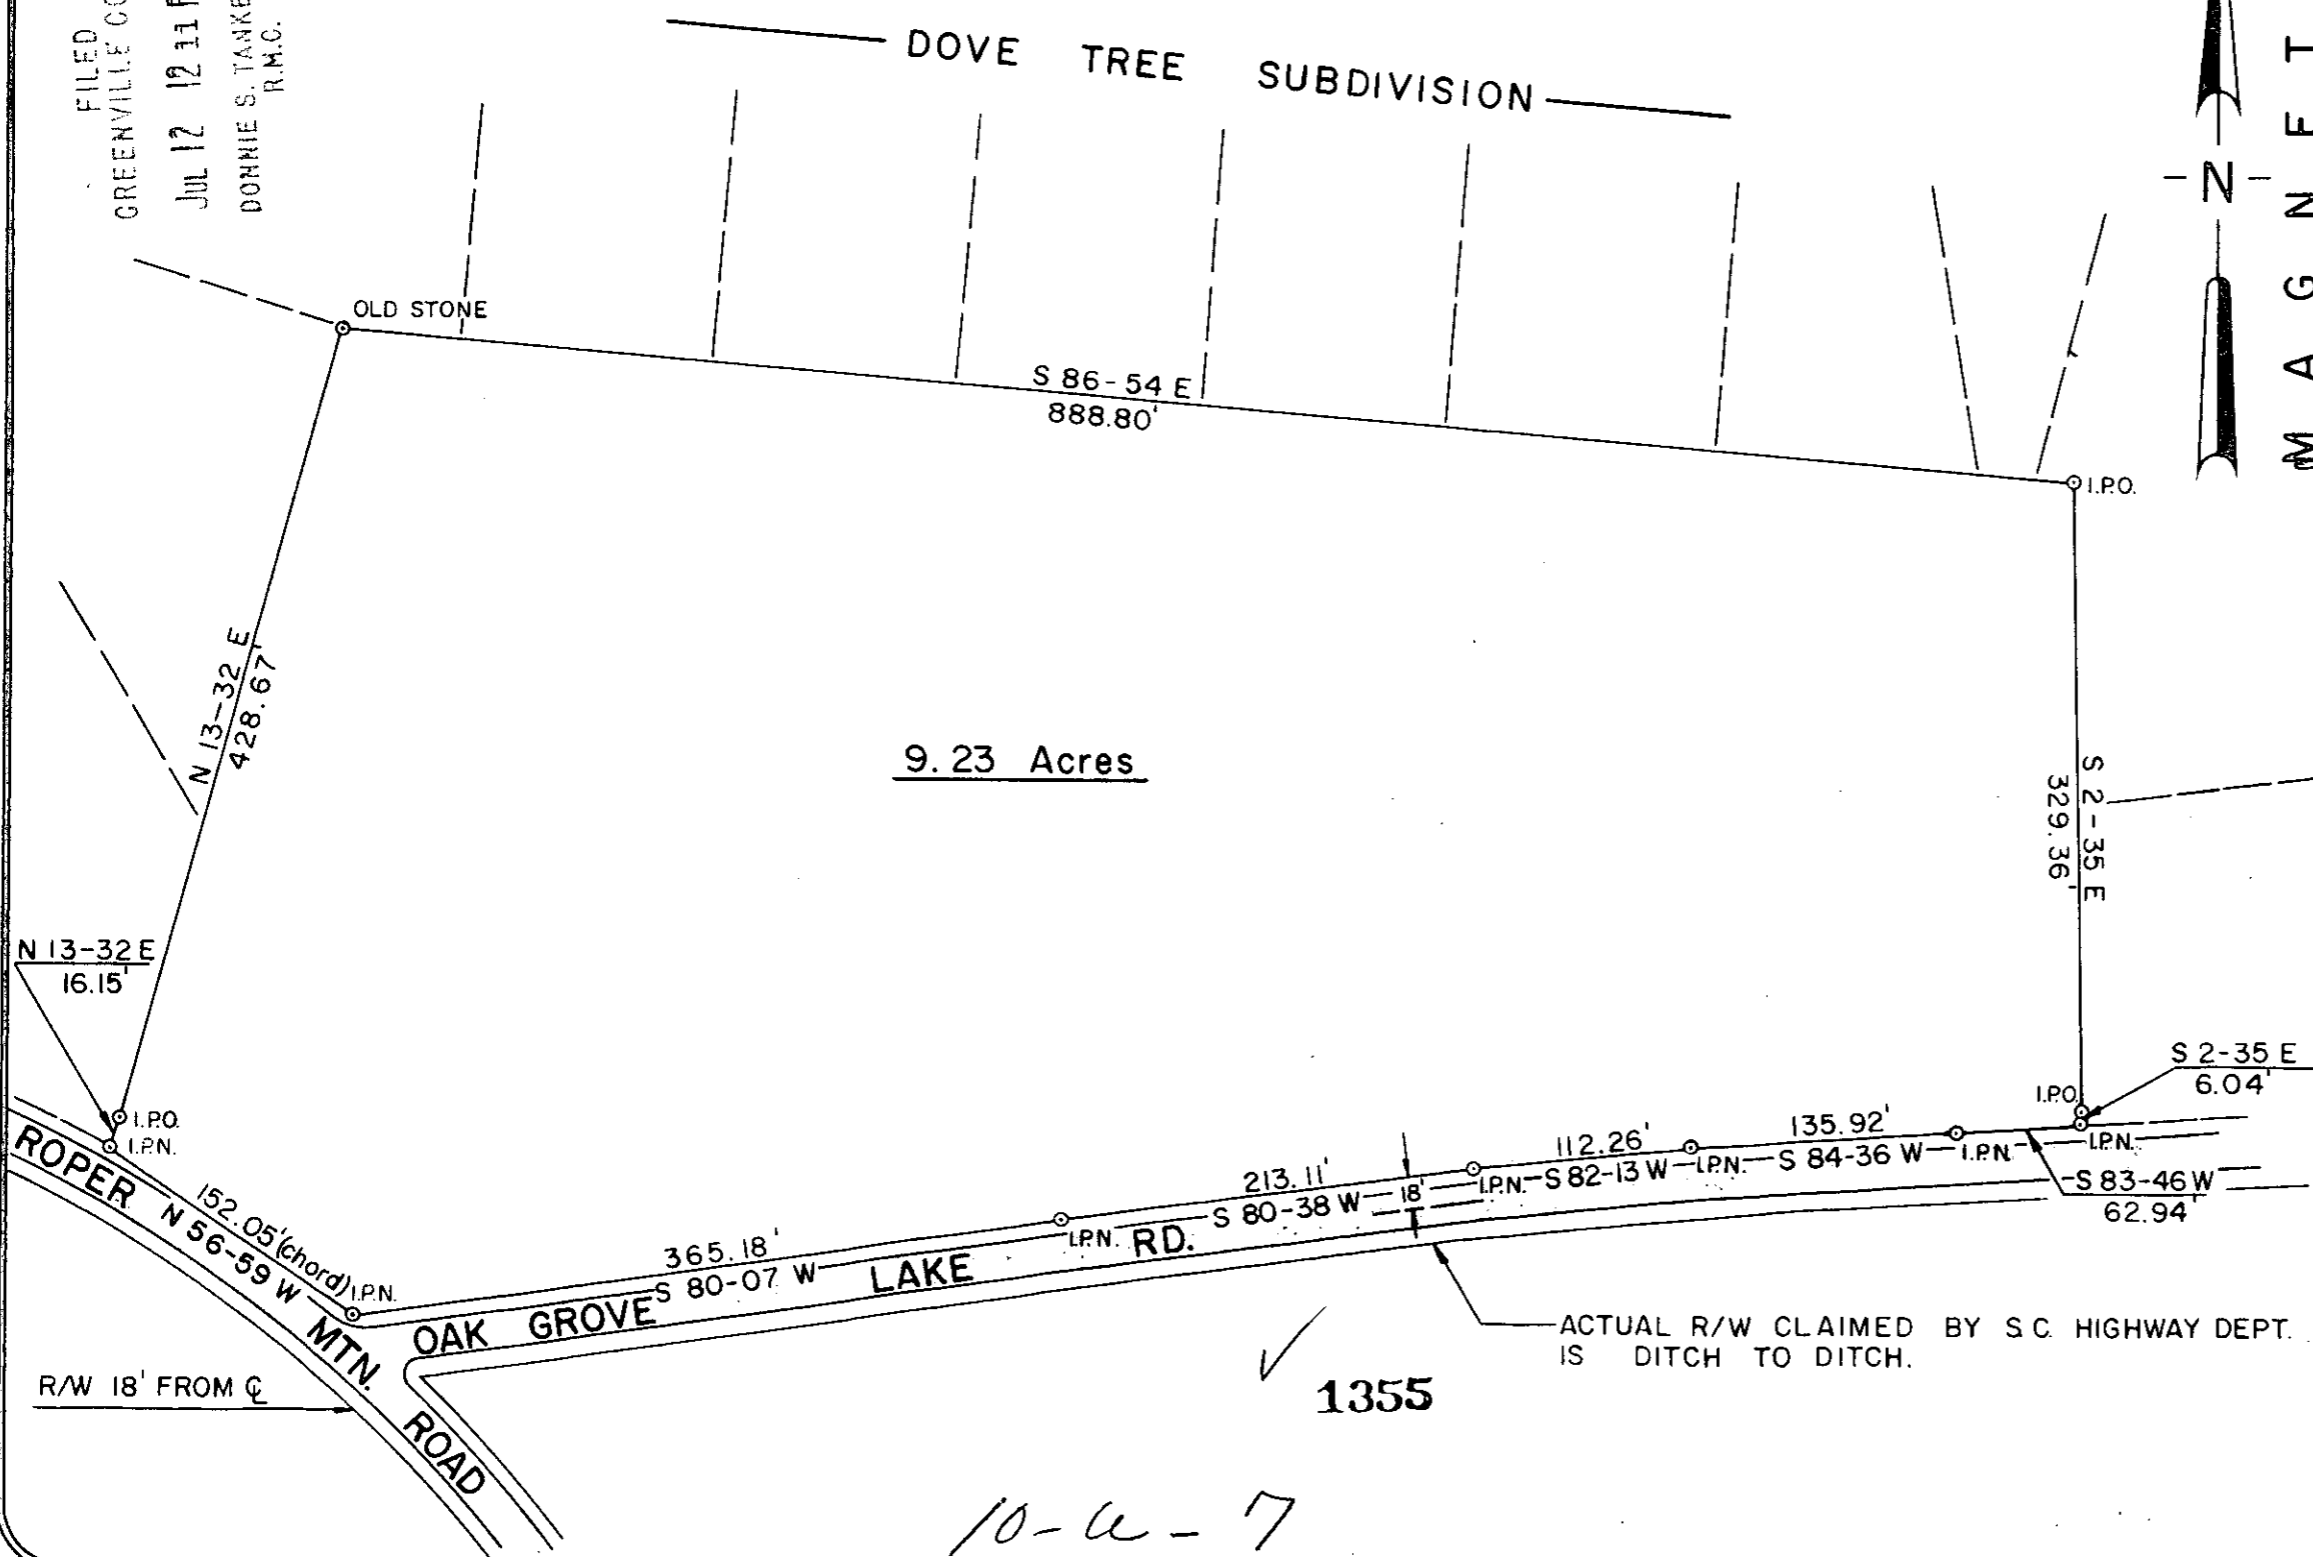

CERTIFICATION

THIS IS TO CERTIFY TO DEAN DAVIDSON THAT AN ACTUAL FIELD SURVEY WAS PERFORMED ON THIS PROPERTY UNDER MY SUPERVISION AND I DECLARE THAT:

(1) THE FIELD SURVEY AND THIS PLAT REPRESENT A DEPENDENT RESURVEY OF THE SUBJECT PROPERTY AND THAT THE INFORMATION SHOWN HEREON IS CORRECT TO THE BEST OF MY PROFESSIONAL KNOWLEDGE AND BELIEF.

(2) ALL RIGHTS OF WAY, EASEMENTS AND ENCROACHMENTS, OBVIOUS AND APPARENT FROM FIELD OBSERVATION OF THE SUBJECT PROPERTY AT THE TIME OF THE SURVEY ARE AS SHOWN.

(3) THE AREA OF THE SUBJECT PROPERTY WAS CALCULATED BY COORDINATES AND THAT THIS IS A CLASS B SURVEY.

Thomas A. Davitt 4/12/84
 SIGNATURE OF REGISTERED LAND SURVEYOR DATE S.C. REG. NO.

THIS IS TO CERTIFY TO DEAN DAVIDSON THAT THIS DRAWING IS A COMPOSITE PLAT AND DOES NOT CONSTITUTE AN ACTUAL FIELD SURVEY, AND THAT ANY USE OF THIS DRAWING FOR ANY PURPOSE OTHER THAN GENERAL REFERENCE IS DONE SO WITH THE UNDERSTANDING THAT ARBOR ENGINEERING INC. ASSUMES NO RESPONSIBILITY OR LIABILITY FOR ITS ACCURACY OR CORRECTNESS.

 SIGNATURE OF REGISTERED LAND SURVEYOR DATE S.C. REG. NO.

THE DEPARTMENT OF HOUSING AND URBAN DEVELOPMENT FLOOD WAY DATA FOR GREENVILLE COUNTY SHOWS THIS PROPERTY TO BE IN A FLOOD PLAIN AREA NOT TO BE IN A FLOOD PLAIN AREA LOCATION CANNOT BE DETERMINED.

PROPERTY SURVEY FOR DEAN DAVIDSON

GREENVILLE SOUTH CAROLINA

SCALE 100 0 100 200

RESEARCH TAG	DRAWN RES	CHECK TAG	DATE
FILE	FIELD WORK BY AP/PG/GC	JOB NO.	10 APRIL 1984

ARBOR ENGINEERING
 P.O. BOX 263, GREENVILLE, S.C.
 LANDSCAPE ARCHITECTS ENGINEERS LAND SURVEYORS

ACTUAL R/W CLAIMED BY S.C. HIGHWAY DEPT. IS DITCH TO DITCH.

1355

10-a-7

THE PRINT MACHINE, INC. N78893