
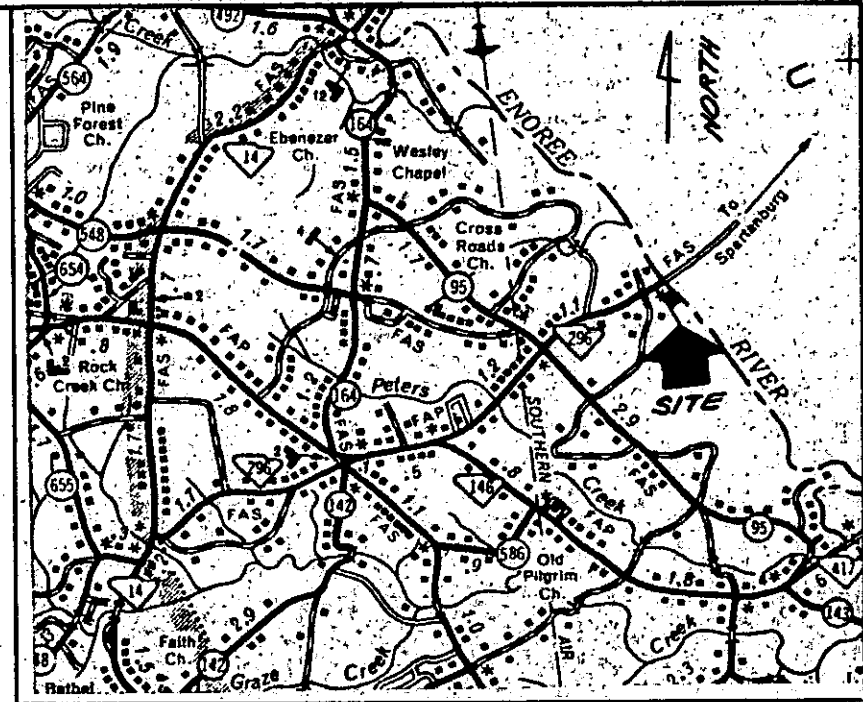


MICROFILMED

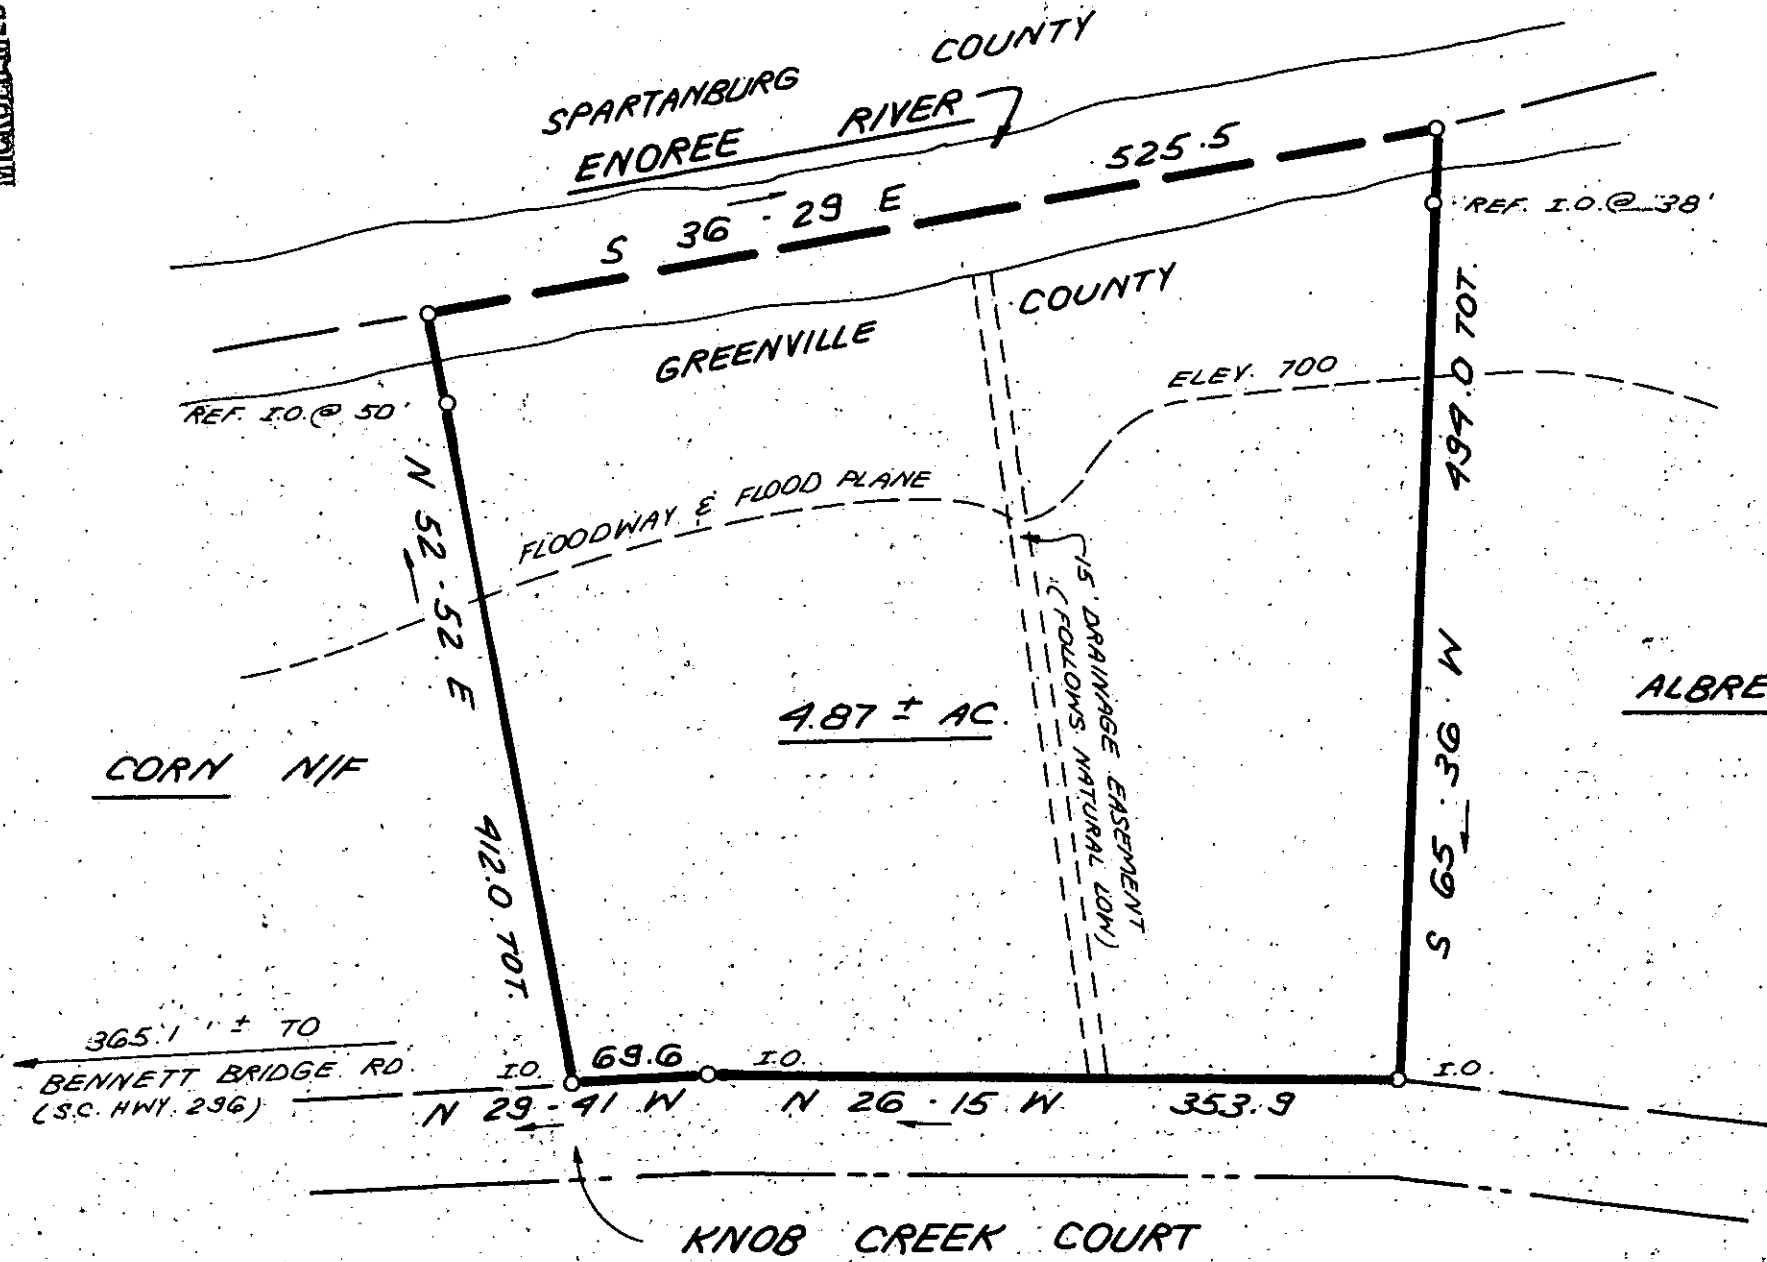

JUL 18 1984

10-4-20


1930

GREENVILLE CO. S.C.
JUL 18 10 26 AM '84
DOWIE S. TANKERSLEY
R.M.C.



I hereby certify that the ratio of precision of the field survey is 1/5,000 as shown hereon and the area was determined by DMD Method.

James R. Freeland
James R. Freeland RLS & PE 4781

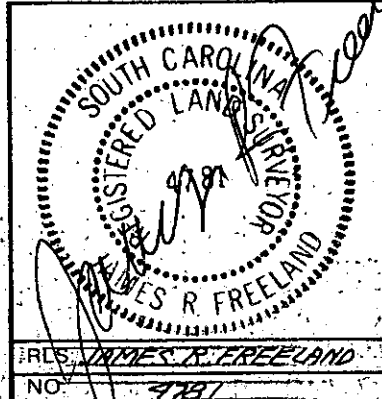

STATE OF SOUTH CAROLINA
GREENVILLE COUNTY

SURVEY FOR
BRUCE G. WHEELER
KATHRYN H. WHEELER

FREELAND & ASSOCIATES
Engineers • Land Surveyors
318 WEST STONE AVENUE
GREENVILLE, S.C.
(803) 271-4924

PLAT BOOK
DEED BOOK
TAX MAP
PARTY CHIEF <i>L.T.</i>
DRAWN <i>K.E.G.</i>
DATE <i>JULY 17, 1984</i>
DWG. NO. <i>11, 488</i>

THE PRINT MACHINE, INC. N4128P