


MICROFILMED

499.2-1-41

ANDRE C. POOL

ANDRE C. POOL

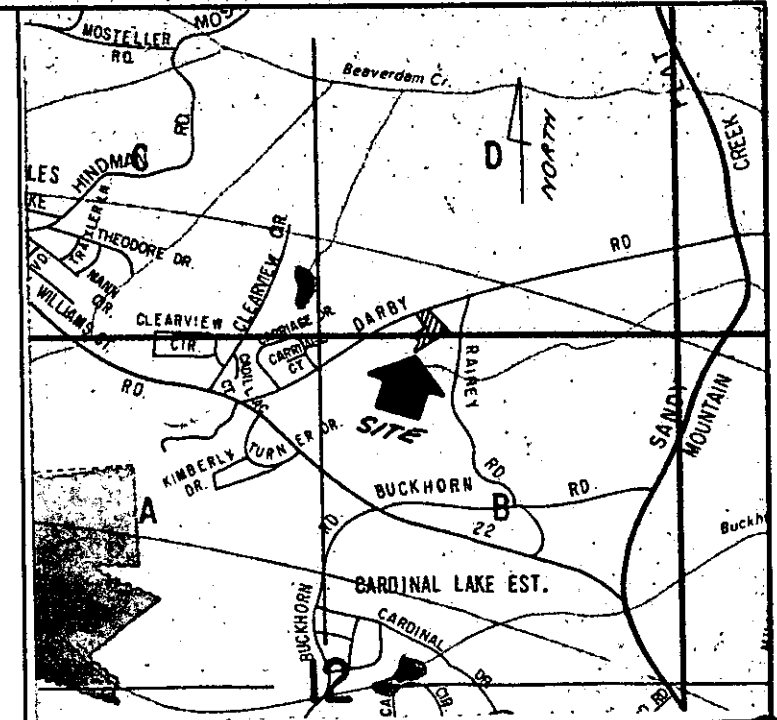


LOCATION MAP

FILED
 GREENVILLE CO. S.C.
 JUL 18 12 03 PM '84
 DONNIE S. FAHERSLEY
 R.M.C.



1981

104-23

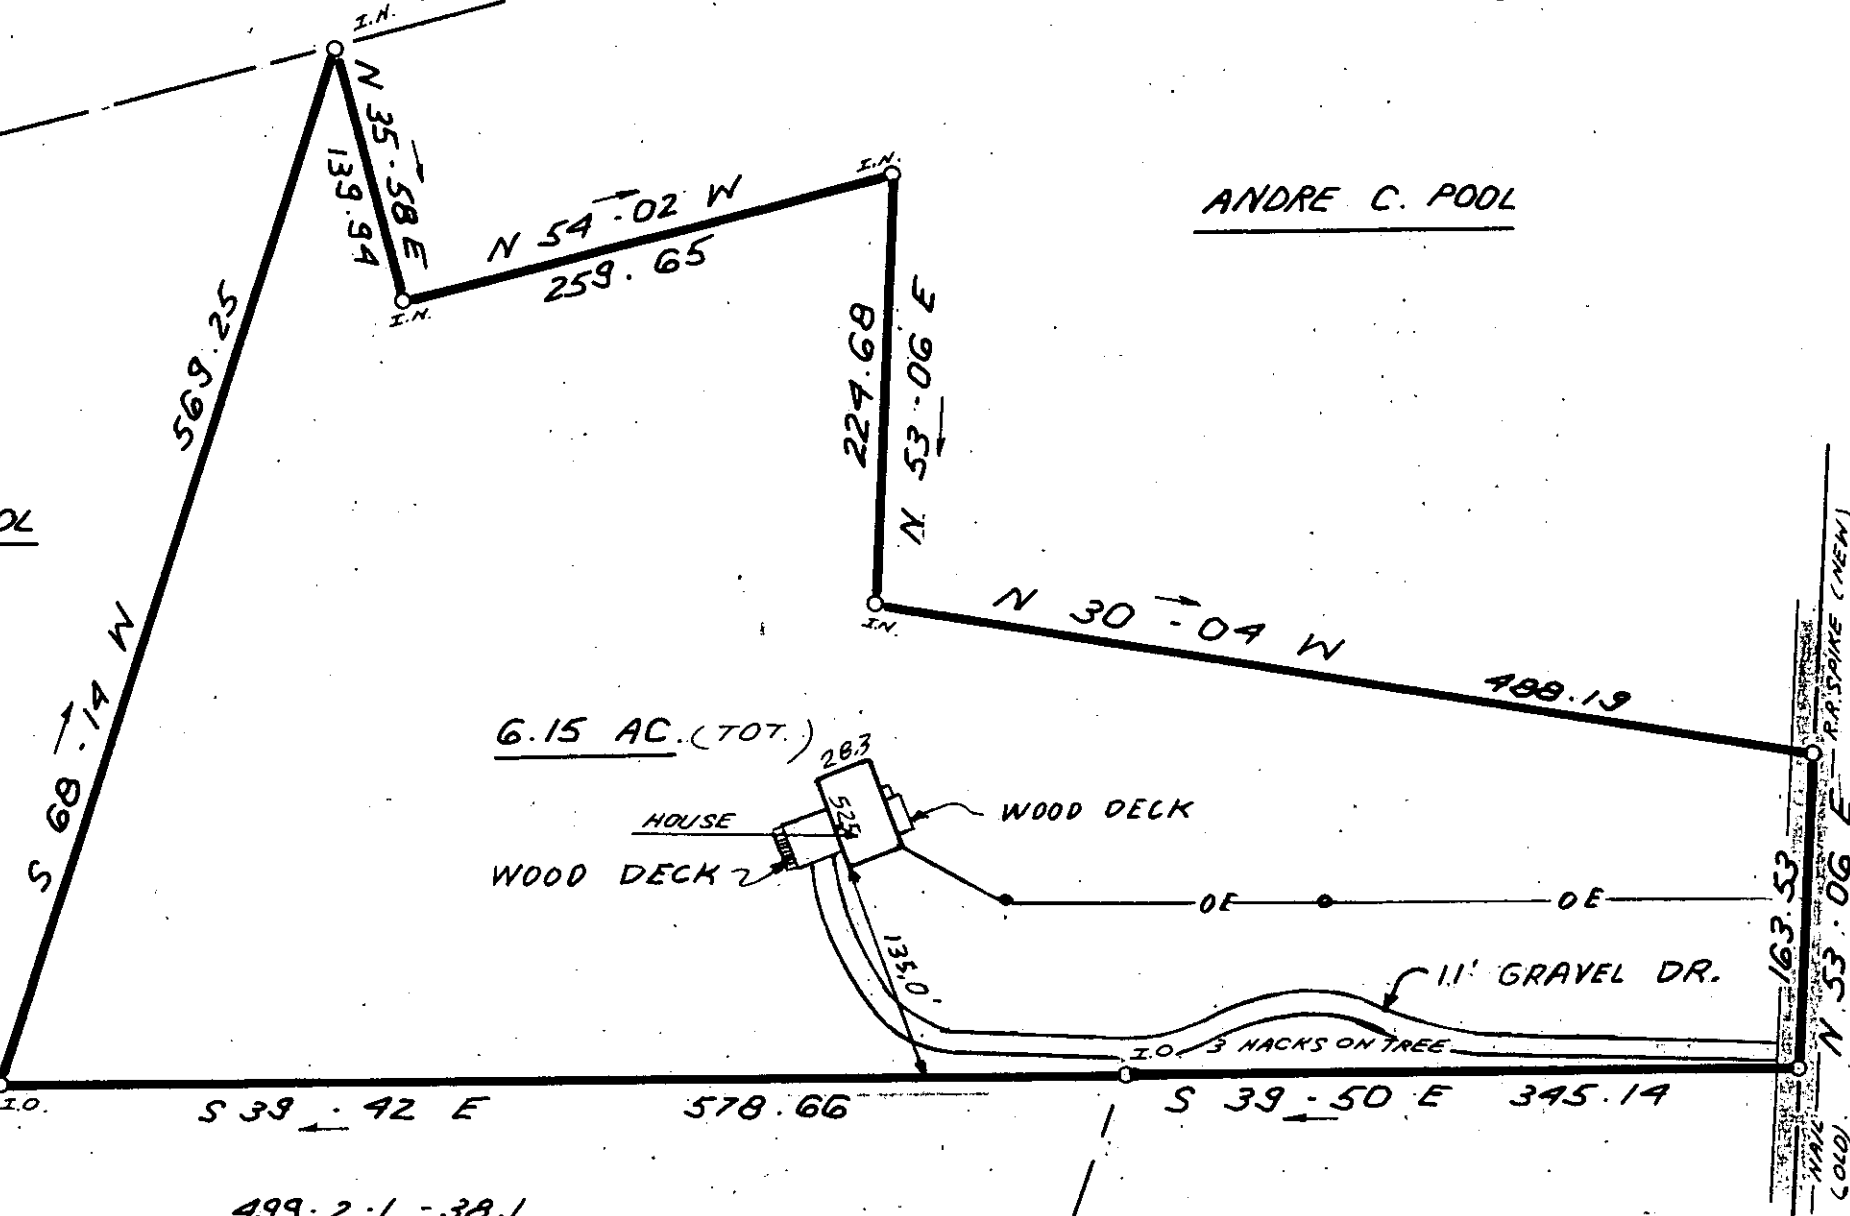

499.2-1-38.1

499.2-1-39

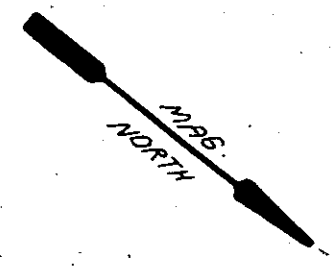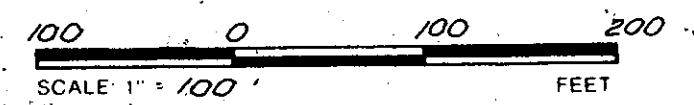

THIS IS TO CERTIFY THAT THE PROPERTY SHOWN ON THIS PLAT WAS SURVEYED UNDER MY DIRECT SUPERVISION. PROPERTY LINES AND IMPROVEMENTS SHOWN ARE LOCATED CORRECTLY AND THAT NO VISIBLE ENCROACHMENTS EXIST UNLESS OTHERWISE SHOWN. THIS PROPERTY IS NOT LOCATED IN A DESIGNATED FLOOD HAZARD AREA.

SOUTH CAROLINA
 REGISTERED LAND SURVEYOR
 4781
 JAMES R. FREELAND
 RLS: JAMES R. FREELAND
 NO: 4781

STATE OF SOUTH CAROLINA
 GREENVILLE COUNTY

SURVEY FOR
 GARY G. HARBIT
 CLAUDIA B. HARBIT 3 JUL 18 84

FREELAND & ASSOCIATES Engineers • Land Surveyors 318 WEST STONE AVENUE. GREENVILLE, S.C. (803) 271-4924	
PLAT BOOK	
DEED BOOK	100-9-171
TAX MAP	PT. 499.2-1-4000
PARTY CHIEF	B.C. 5.000
DRAWN	K.E.G.
DATE	JULY 13, 1984
DWG. NO.	11481-3