
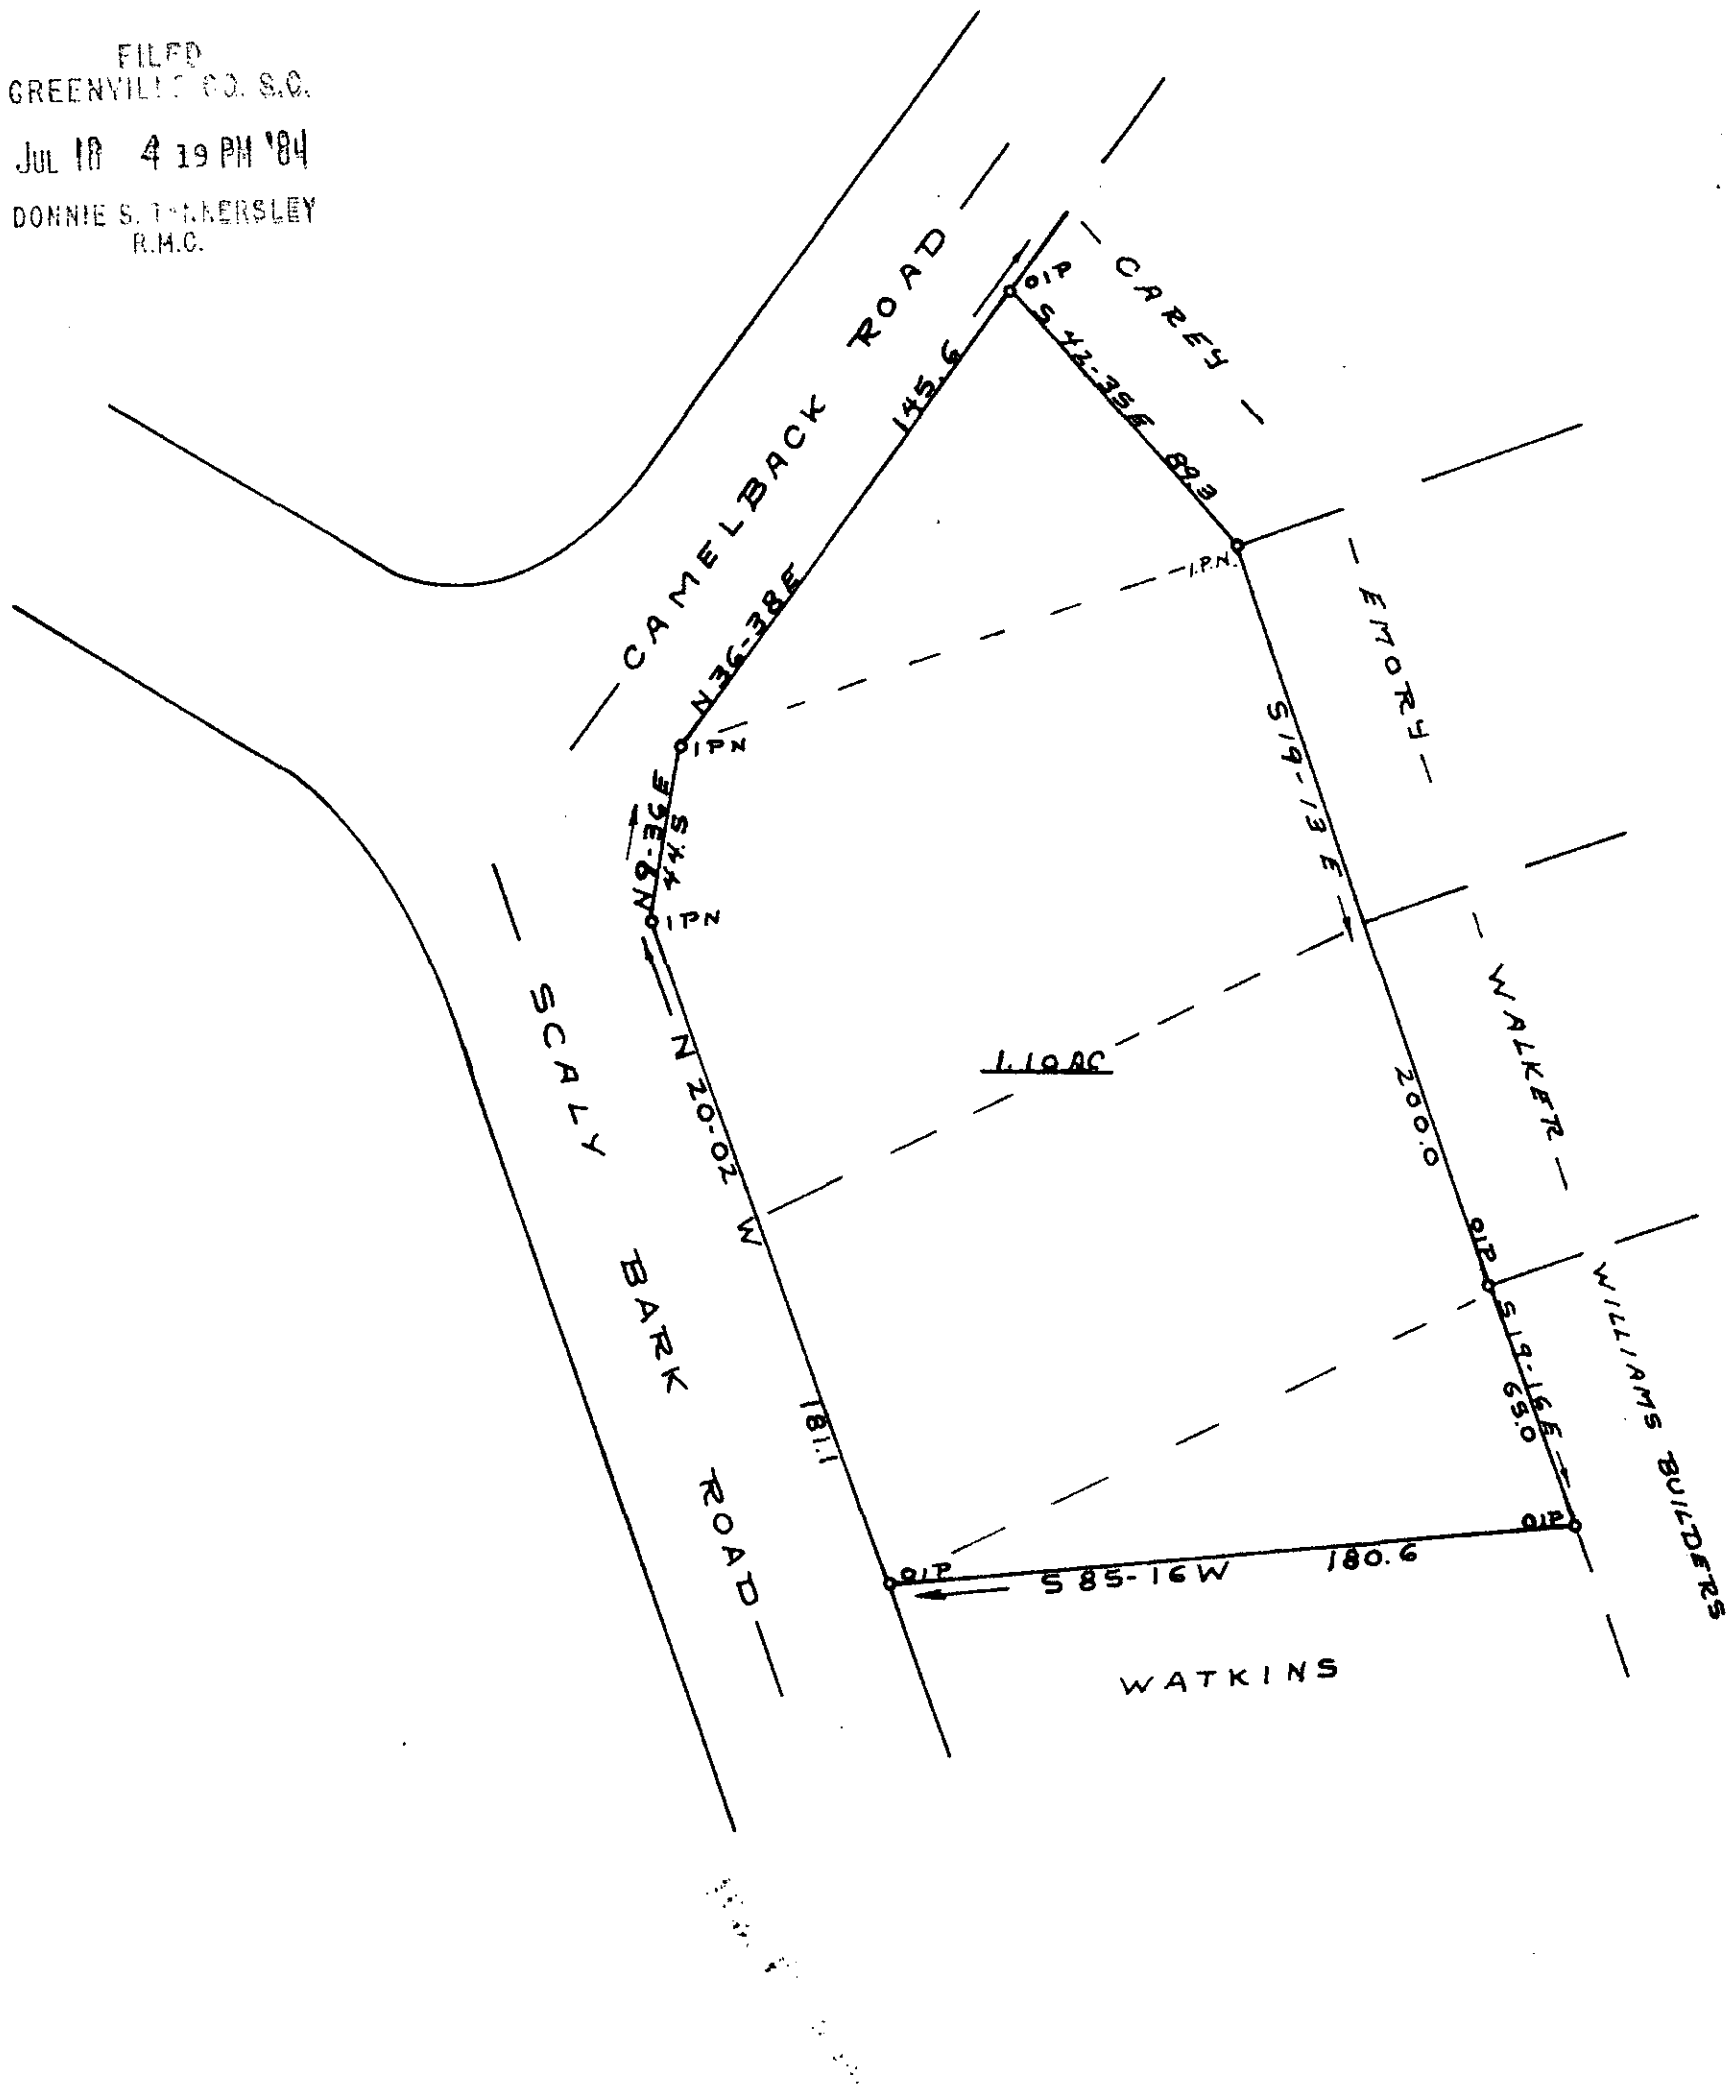


FILED
GREENVILLE CO. S.C.
JUL 18 4 19 PM '84
DONNIE S. TINKERSLEY
R.M.C.

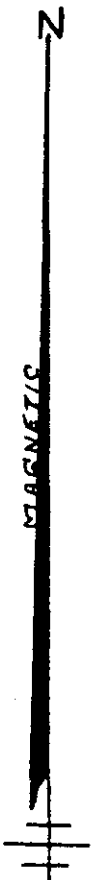

SURVEY FOR
BENJAMIN F. WATKINS
NEAR BEAREA GREENVILLE CO
SOUTH CAROLINA
JUNE 25, 1984

✓ 10-V-25

2006


JUL 18 1984

I Herby Certify That The Ratio Of Precision
Of The Field Survey Is 1/5000 As Shown
Hereon And The Area Was Determined By Computer.

Jeffery M. Plumblee
LAND SURVEYOR
P.L.S. # 7881

SCALE 1" = 50'




JEFFERY M. PLUMBLEE, INC.
LAND SURVEYING

P. O. BOX 788
TRAVELERS REST, S. C. 29690 (803) 834-4426