




LOCATION MAP

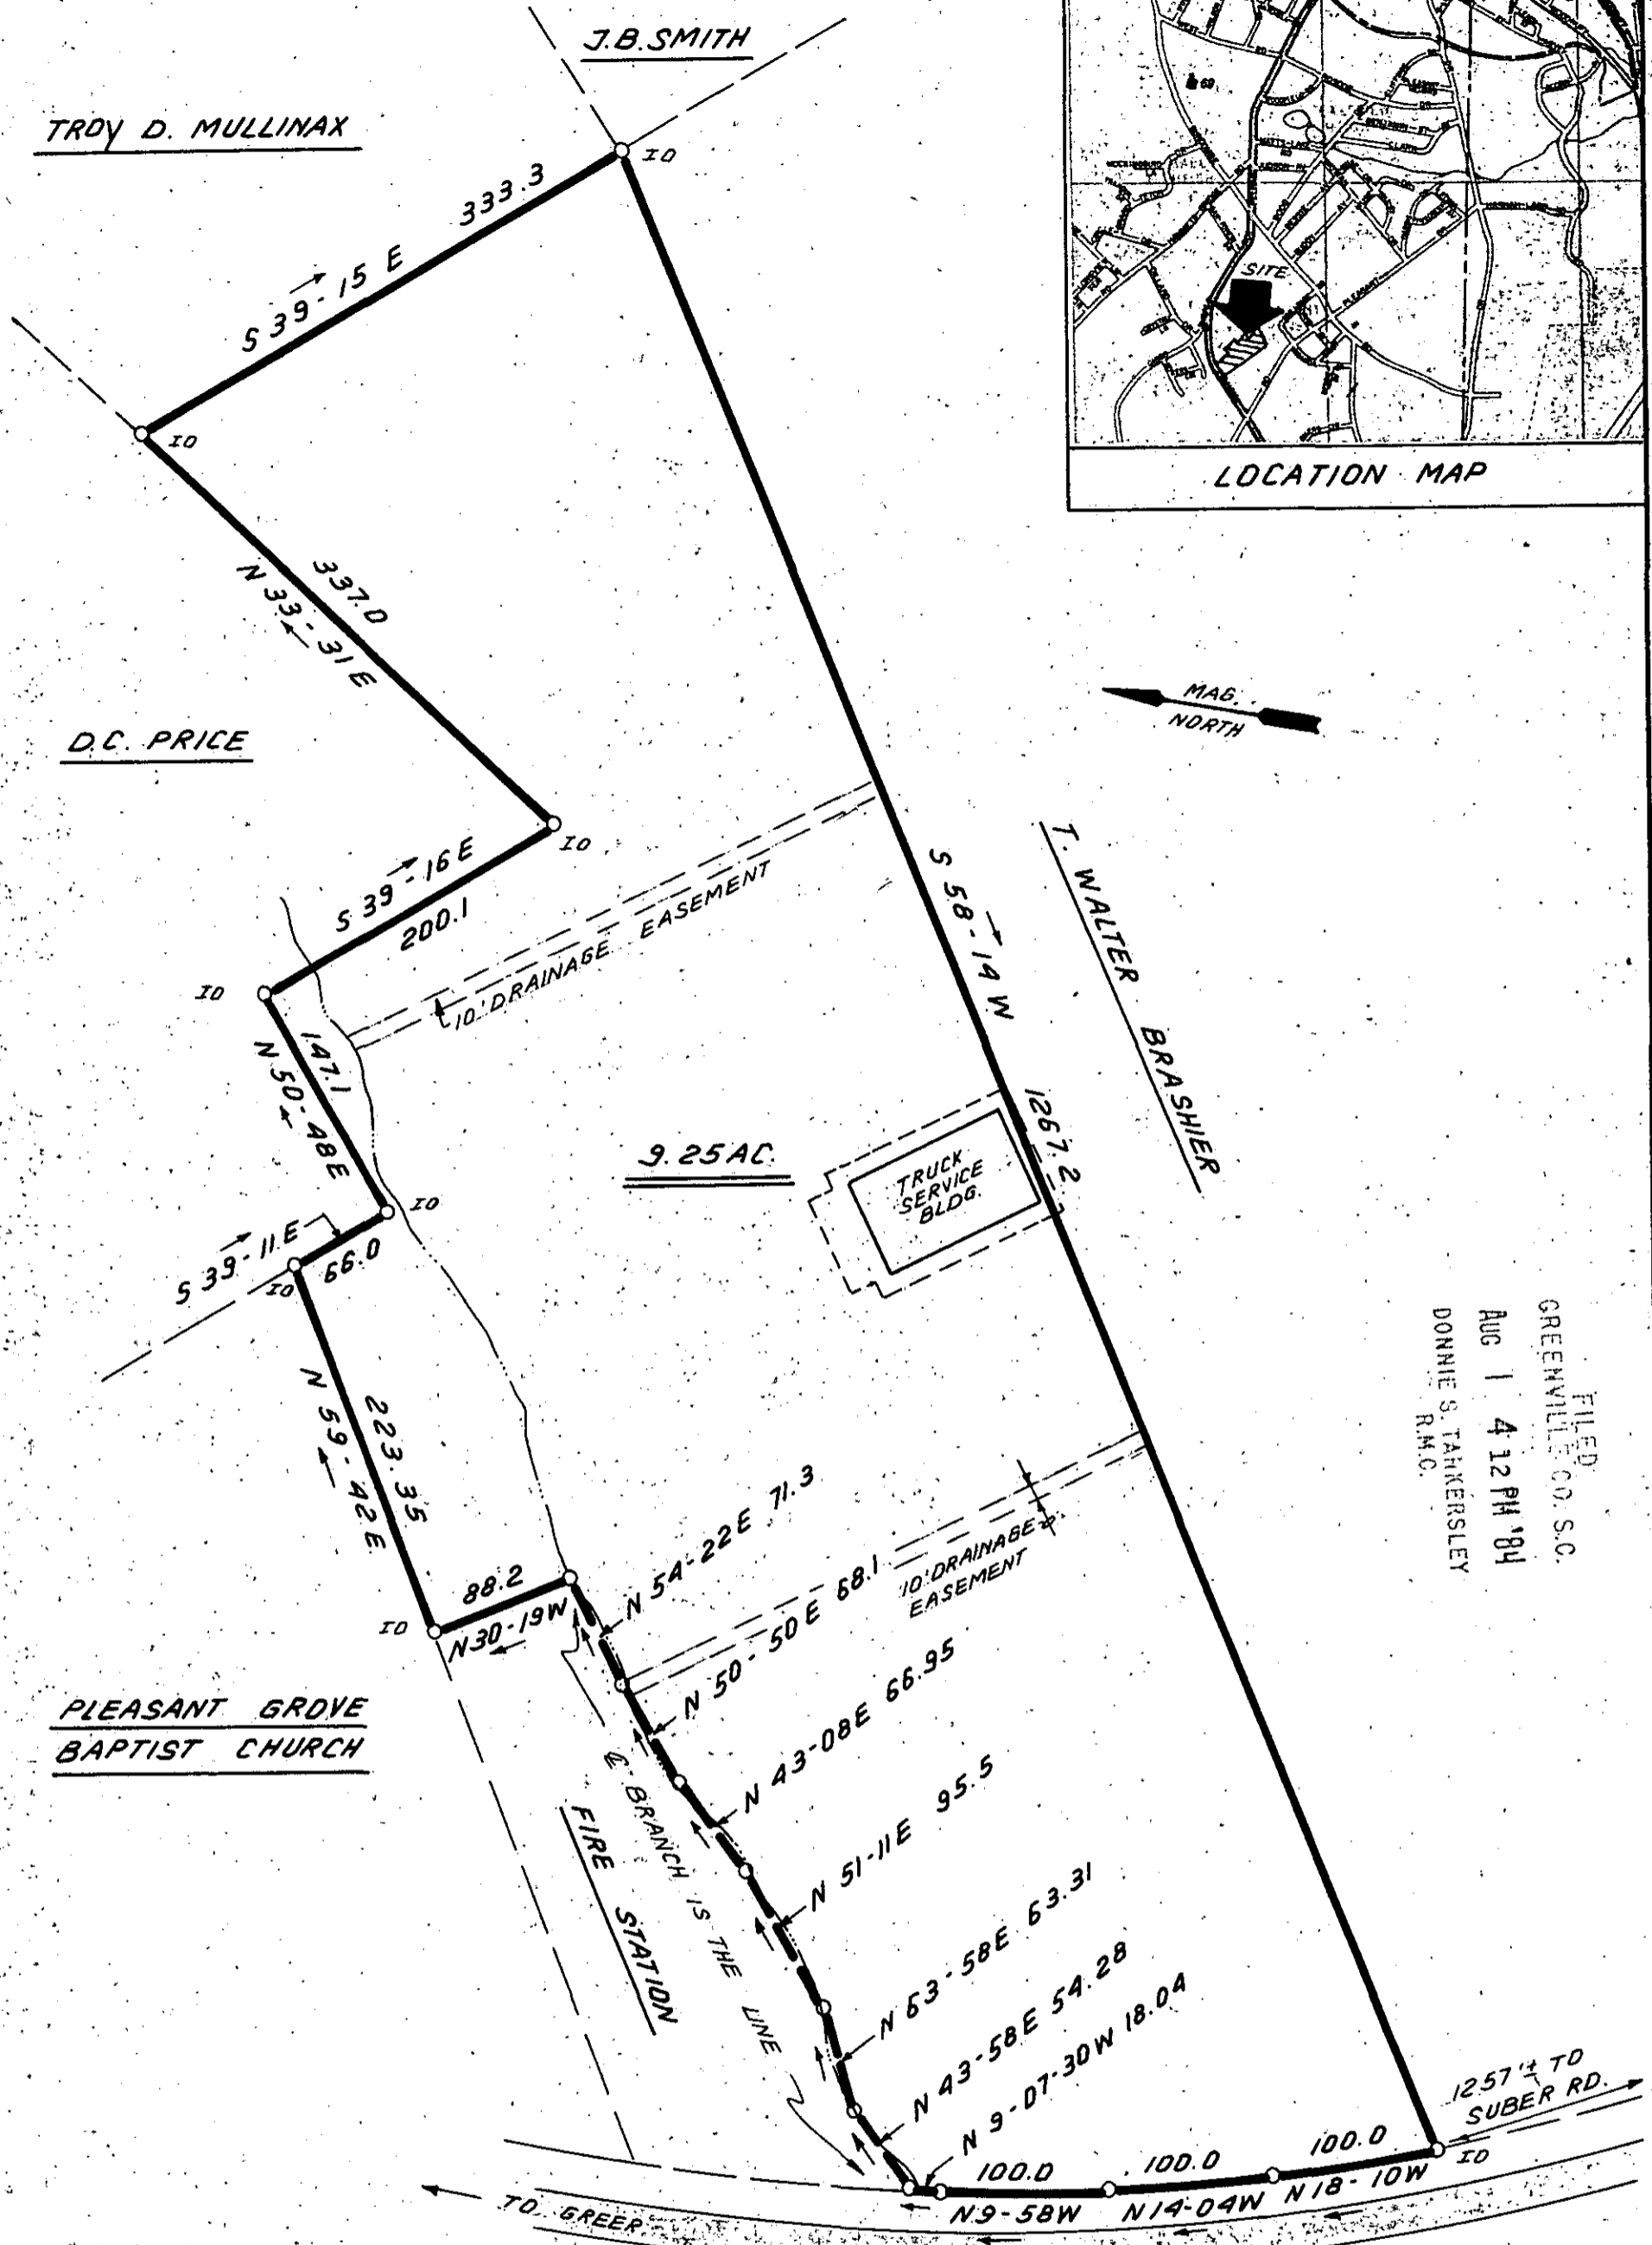

TROY D. MULLINAX

J.B. SMITH

D.C. PRICE

PLEASANT GROVE BAPTIST CHURCH


FILED GREENVILLE CO. S.C. AUG 1 4 12 PM '84 DONNIE S. TAKERSLEY R.M.C.

I hereby certify that the measurements as shown above are correct and there are no encroachments or projections other than shown.

SURVEY FOR VALLEY ENTERPRISES

GREENVILLE COUNTY, SOUTH CAROLINA

SCALE: 1" = 100'

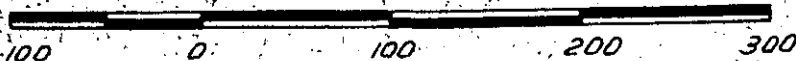

JULY 25, 1984

3619 ✓ 10-U-52

AUG 1 1984

I hereby certify that the ratio of precision of the field survey is 1/5000 as shown hereon and the area was determined by D.M.O. method of area calculation.

W.R. Williams

P.E. & L.S. No. 3979



W. R. WILLIAMS, JR. ENGR./SURVEYOR, Inc. P.E. & L.S. No. 3979 15 S. MAIN STREET TRAVELERS REST, S.C. 29690