
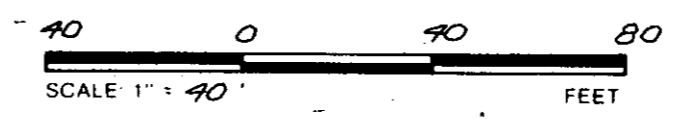
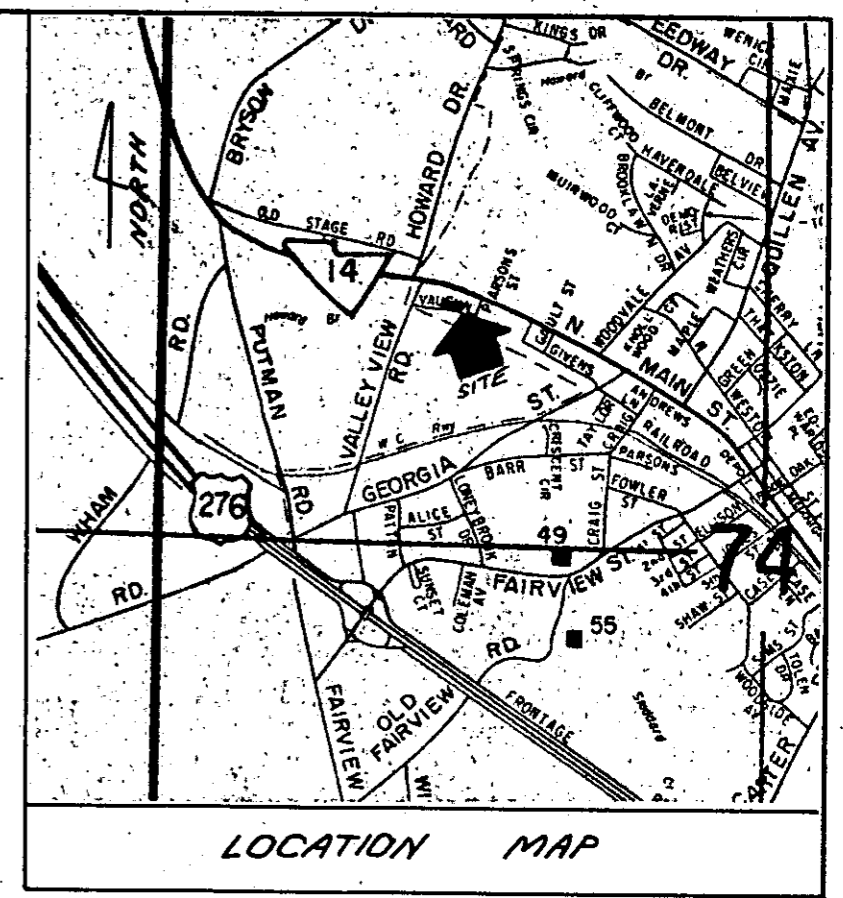
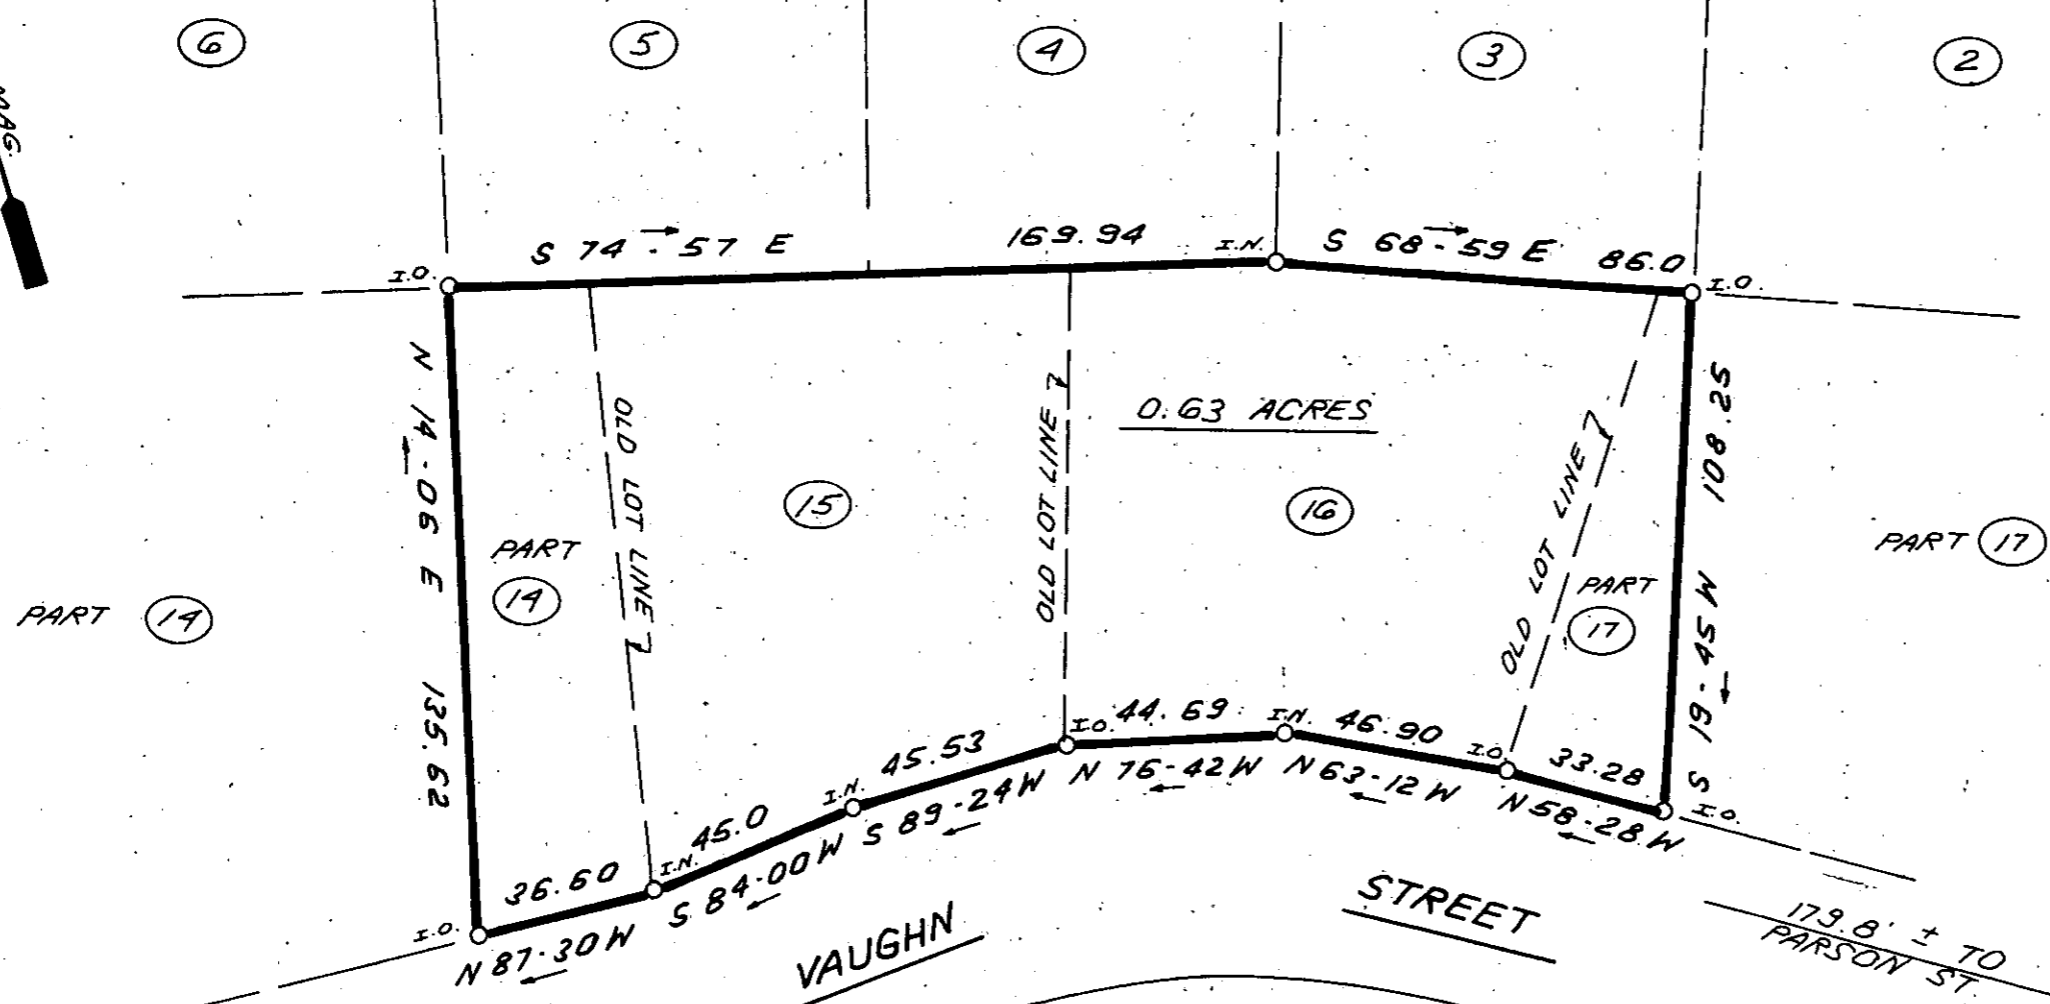


FILED
 GREENVILLE, S.C.
 AUG 3 2 12 PM '84
 DONNIE S. JAYKERSLEY
 R.M.C.

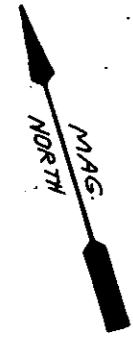


I HEREBY CERTIFY THAT THE RATIO OF PRECISION OF THE FIELD SURVEY IS 1.5000 AS SHOWN HEREON AND THAT THE AREA WAS DETERMINED BY DMD METHOD.

AUG 3 1984

3929

✓ 104-59

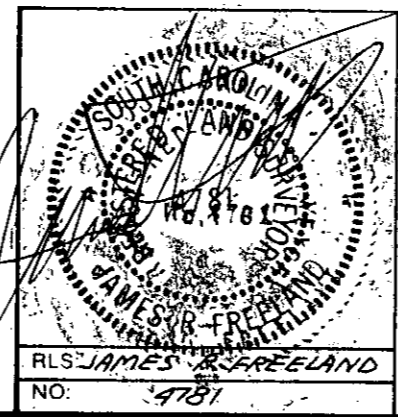

**STATE OF SOUTH CAROLINA
 GREENVILLE COUNTY**

VAUGHN HEIGHTS
MAP 1 ; LOTS 15 & 16
& PART LOTS 14 & 17
PROPERTY OF
WAYNE HANES

FREELAND & ASSOCIATES Engineers • Land Surveyors 318 WEST STONE AVENUE, GREENVILLE, S.C. (803) 271-4924	
PLAT BOOK	
DEED BOOK	840-196
TAX MAP	338-1-9
PARTY CHIEF	R.A.J.
DRAWN	K.E.G.
DATE	AUG. 2, 1984
DWG. NO.	11581

THE PRINT MACHINE, INC. N41289

MICROFILMED