


Inez Burtfield  
2987 E. 2nd St. Greenville CO. S.C.

AUG 16 2 58 PM '84

DONNIE S. PARKERSLEY  
R.M.C.

Dorothy E. Cunningham

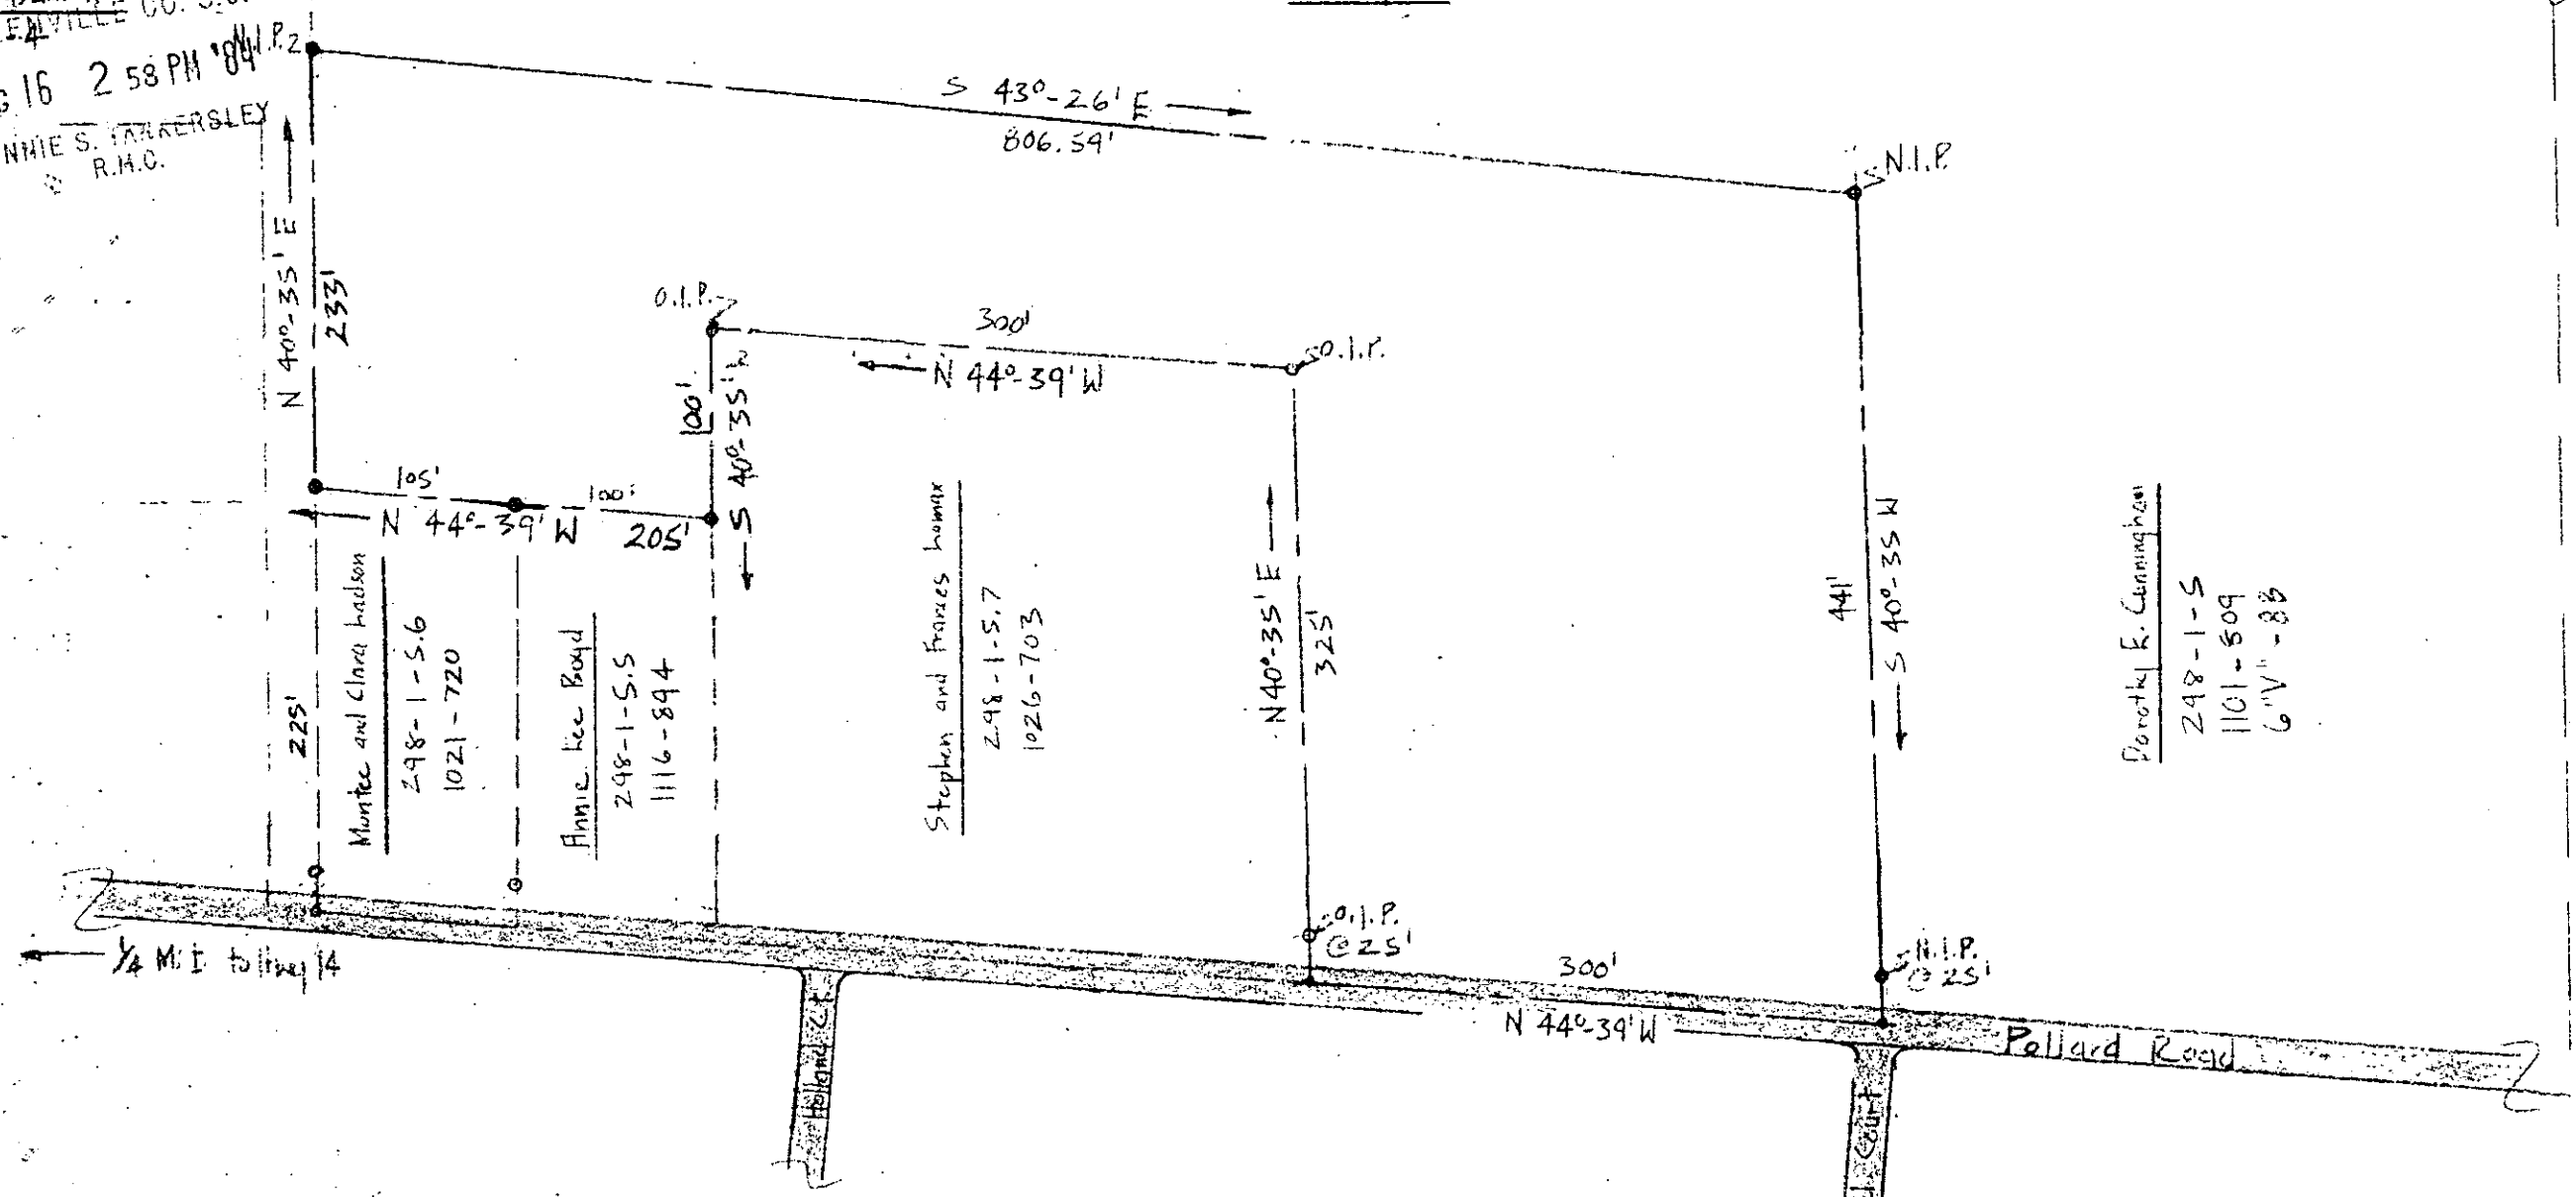

### Property Of Greater New Hope Baptist Church

Greenville County Near Simpsonville South Carolina  
5.0 Acres Surveyed Aug. 3rd, 1984 Scale: 1"=100'



Nails & caps at points in Pollard Road  
Iron pins at all other corners

I certify that I have surveyed this tract and that it is, to the best of my knowledge, as shown, that there are no encroachments, and that this tract does not lie in a flood plain.

*Kerwin J. Gould*  
 Kerwin J. Gould / S.C. R.L.S. # 4035  
 AUG 16 1984

# 10-4-74

5150

AUG 16 1984

Draw. No. 789

Drawn By K.J.G.

500 3 11A01

MICROFILMED