
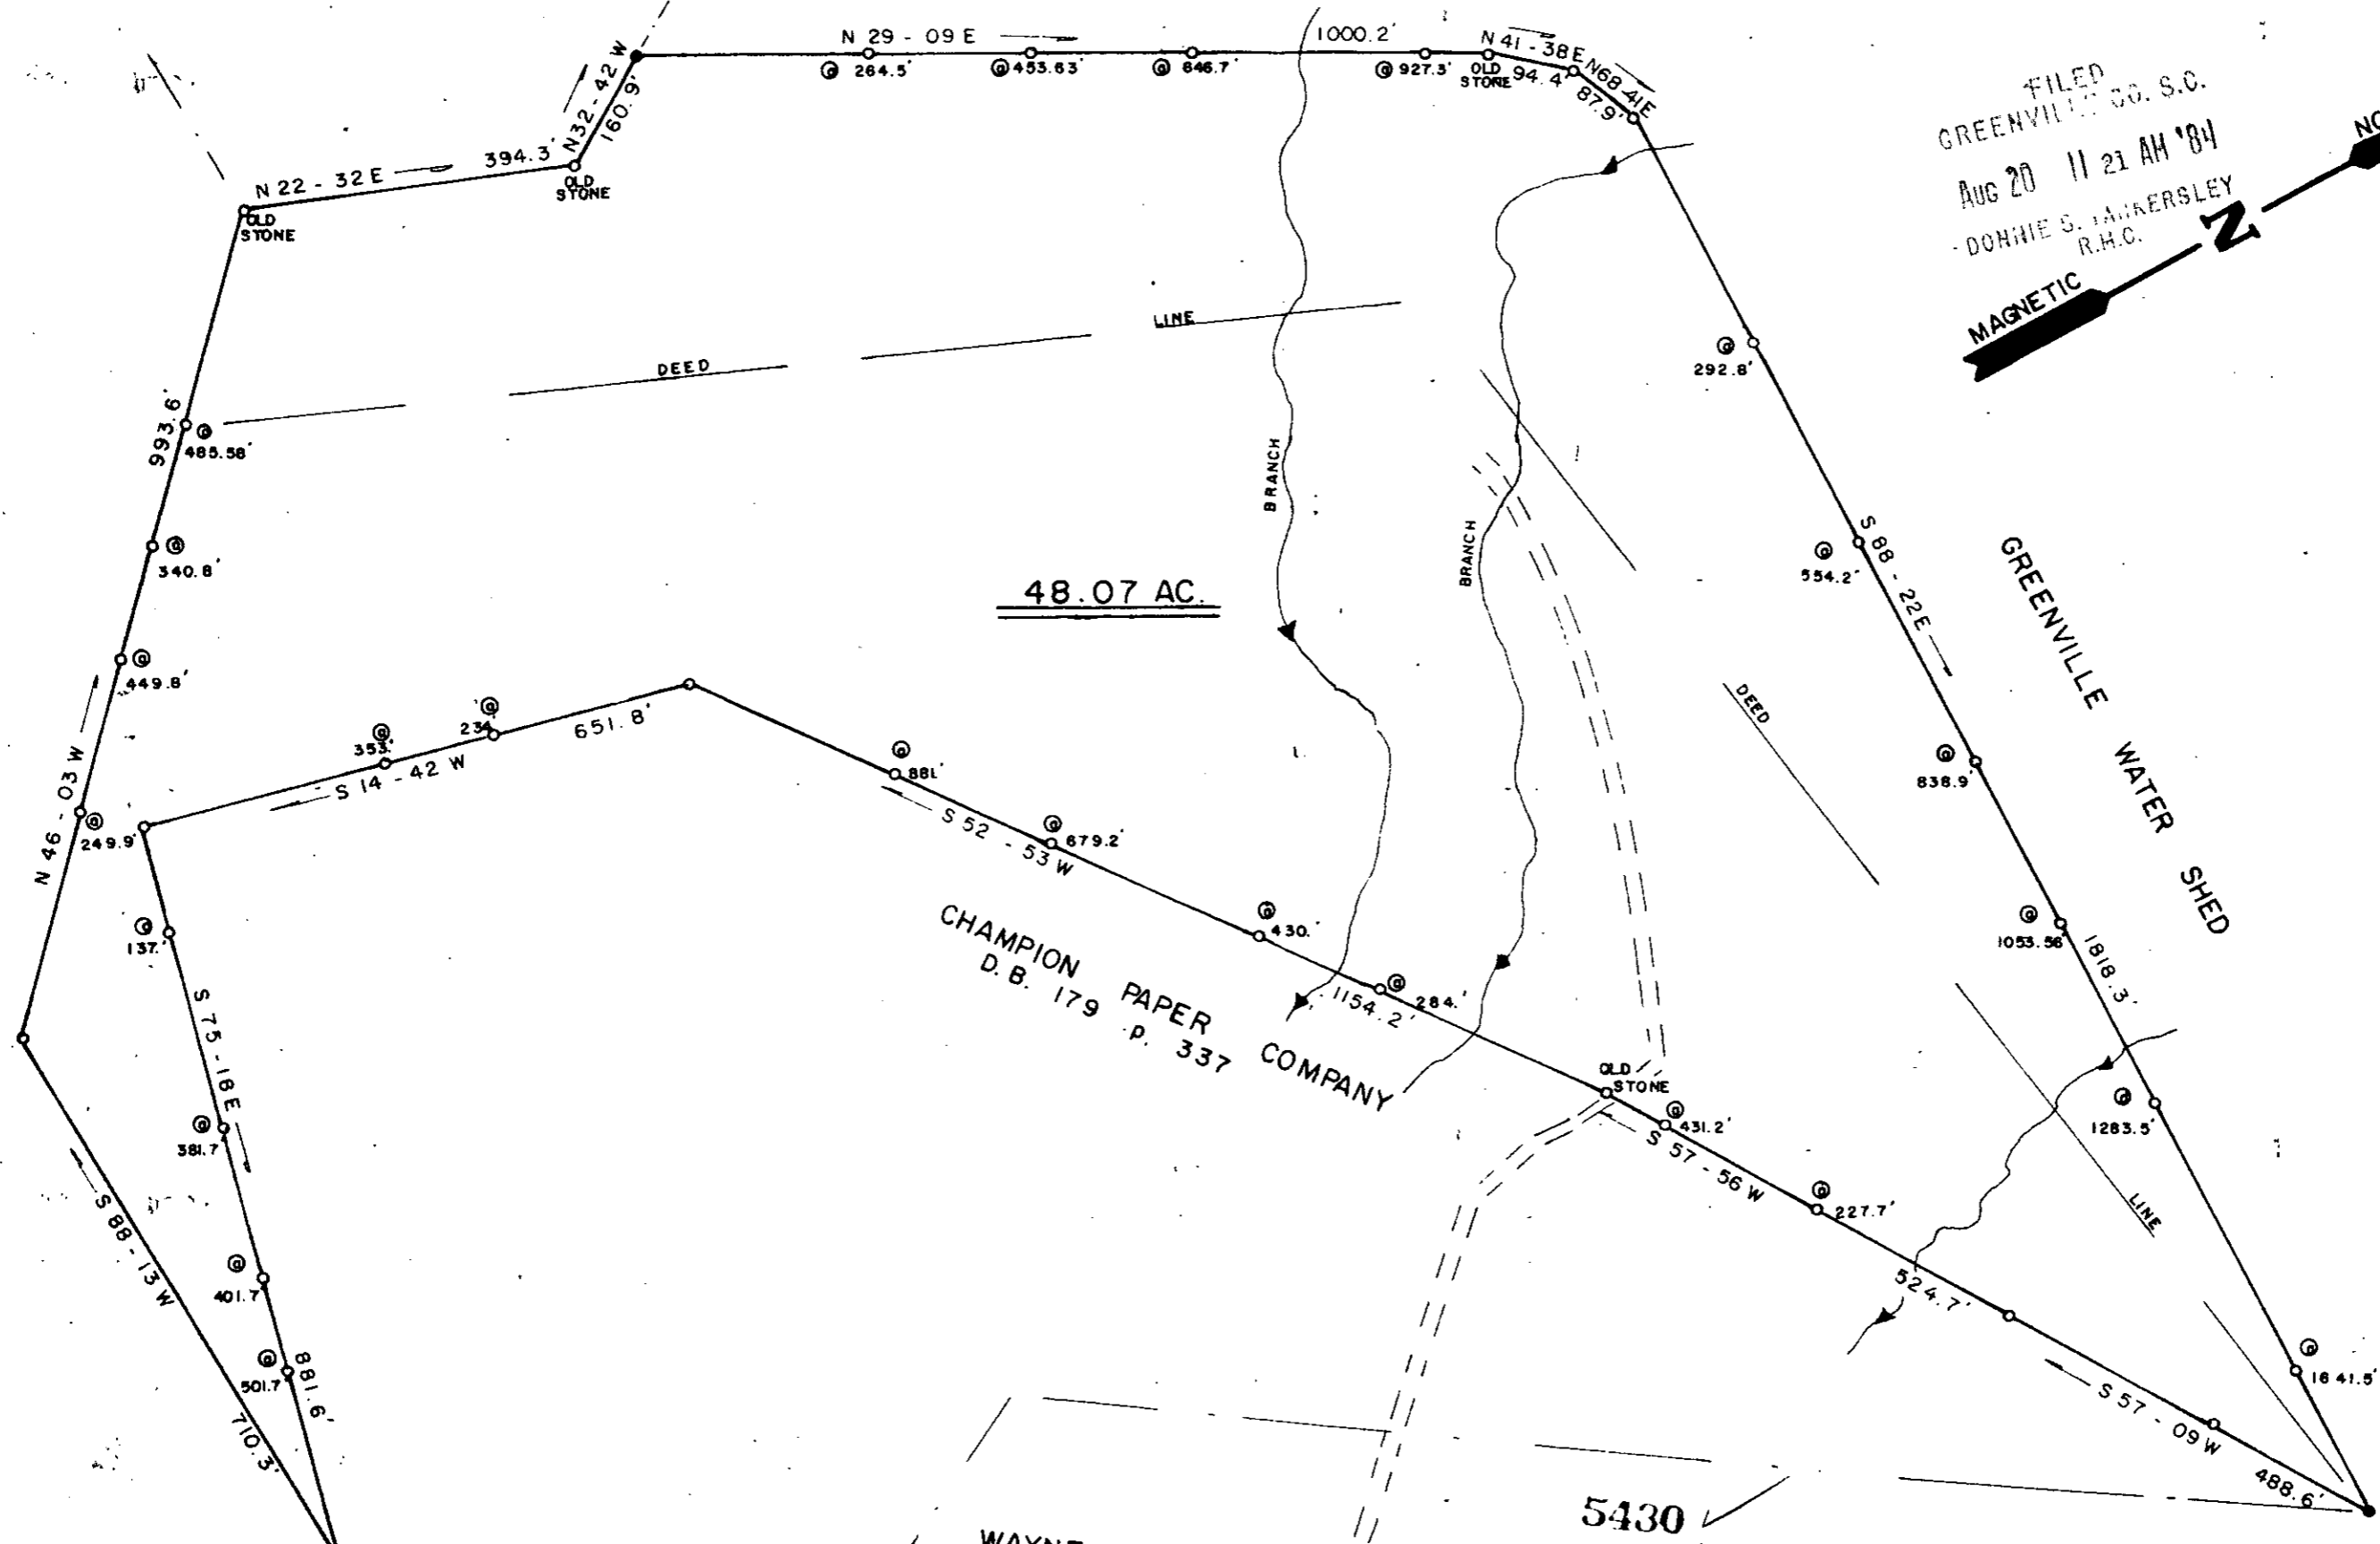


MICROFILMED

FILED  
GREENVILLE CO. S.C.  
AUG 20 11 21 AM '84  
DONNIE S. JANKERSLEY  
R.H.C.

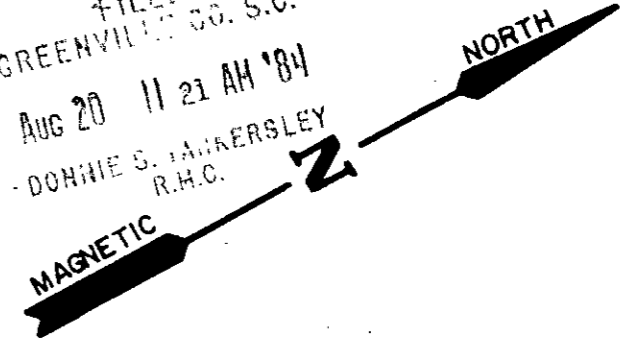



WAYNE BLAIR  
P.B. H.P. 239  
D.B. 1183 P. 123

AUG 20 1984

10-4-83

● IP OLD  
○ IP SET

E.C. - 1/6,000

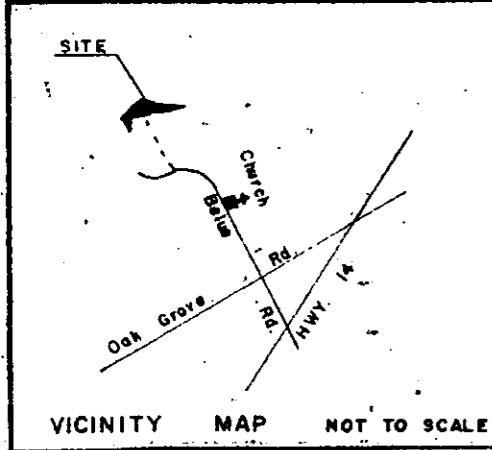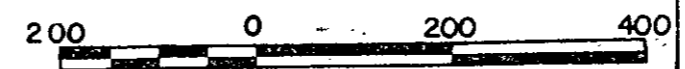

VICINITY MAP NOT TO SCALE

SURVEY FOR: <b>DON E. HIHN</b>	
SCALE: 1" = 200'	LOCATION: NEAR BLUE RIDGE BAPTIST CHURCH
DATE: AUG. 14, 1984	COUNTY: GREENVILLE STATE: S.C.
JAMES V. GREGORY, R.L.S. RT. 3 - CAMPOBELLO, S. C.	
D. B. 1196 .p. 610 P. B. 'D' .p. 170 BLK. MAP: 626.2 - 17	