
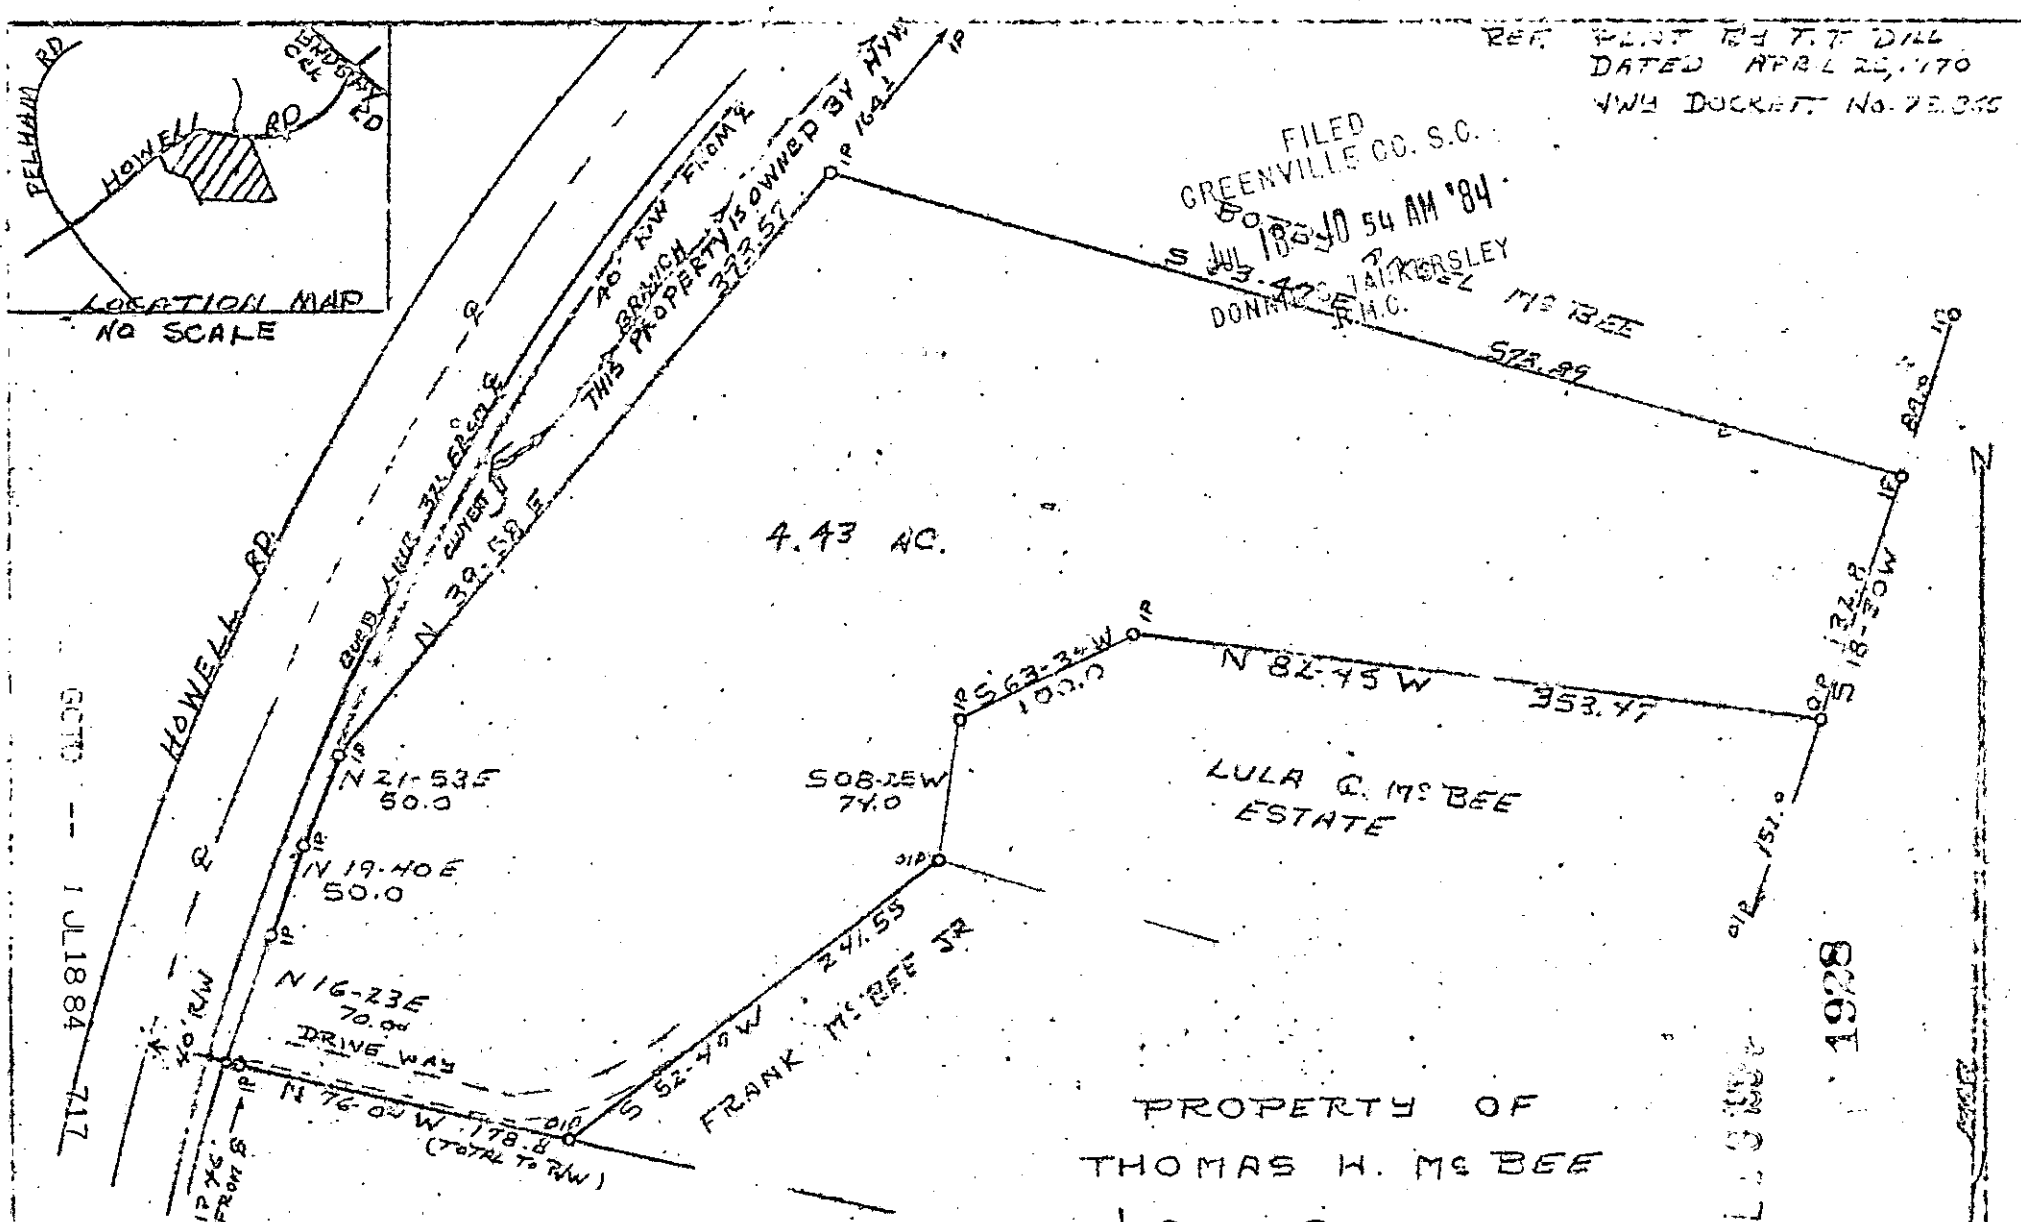


REF. PLAT 124 T.T. DILL
DATED APRIL 25, 1970
WVA DOCKET No. 73,345

FILED
GREENVILLE CO. S.C.
JUL 18 10 54 AM '84
DONALD WALKERSLEY
R.H.C.

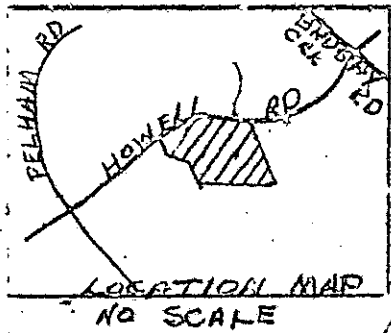

GC10 -- 1 JUL 18 84 717

JUL 18 1984
1928

PROPERTY OF
THOMAS W. McBEE

✓ 10-V-16

STATE OF S.C.
GREENVILLE CO.

THE ABOVE PROPERTY IS LOCATED APPROX FOUR MILES N.E. OF GREENVILLE.
THIS PROPERTY MAY BE SUBJECT TO ENCUMBRANCES OR SOME OTHER CLAIM ANY ON THAT
SCALE 1" = 100'
DATE 11-18-55

FRANK CHIEF
FRANK LUNCAN

NO. 1712
T. CRAIG
CRAIG REITZEL

PER No. 1712 L.S.

MICROFILMED