


MICROFILMED

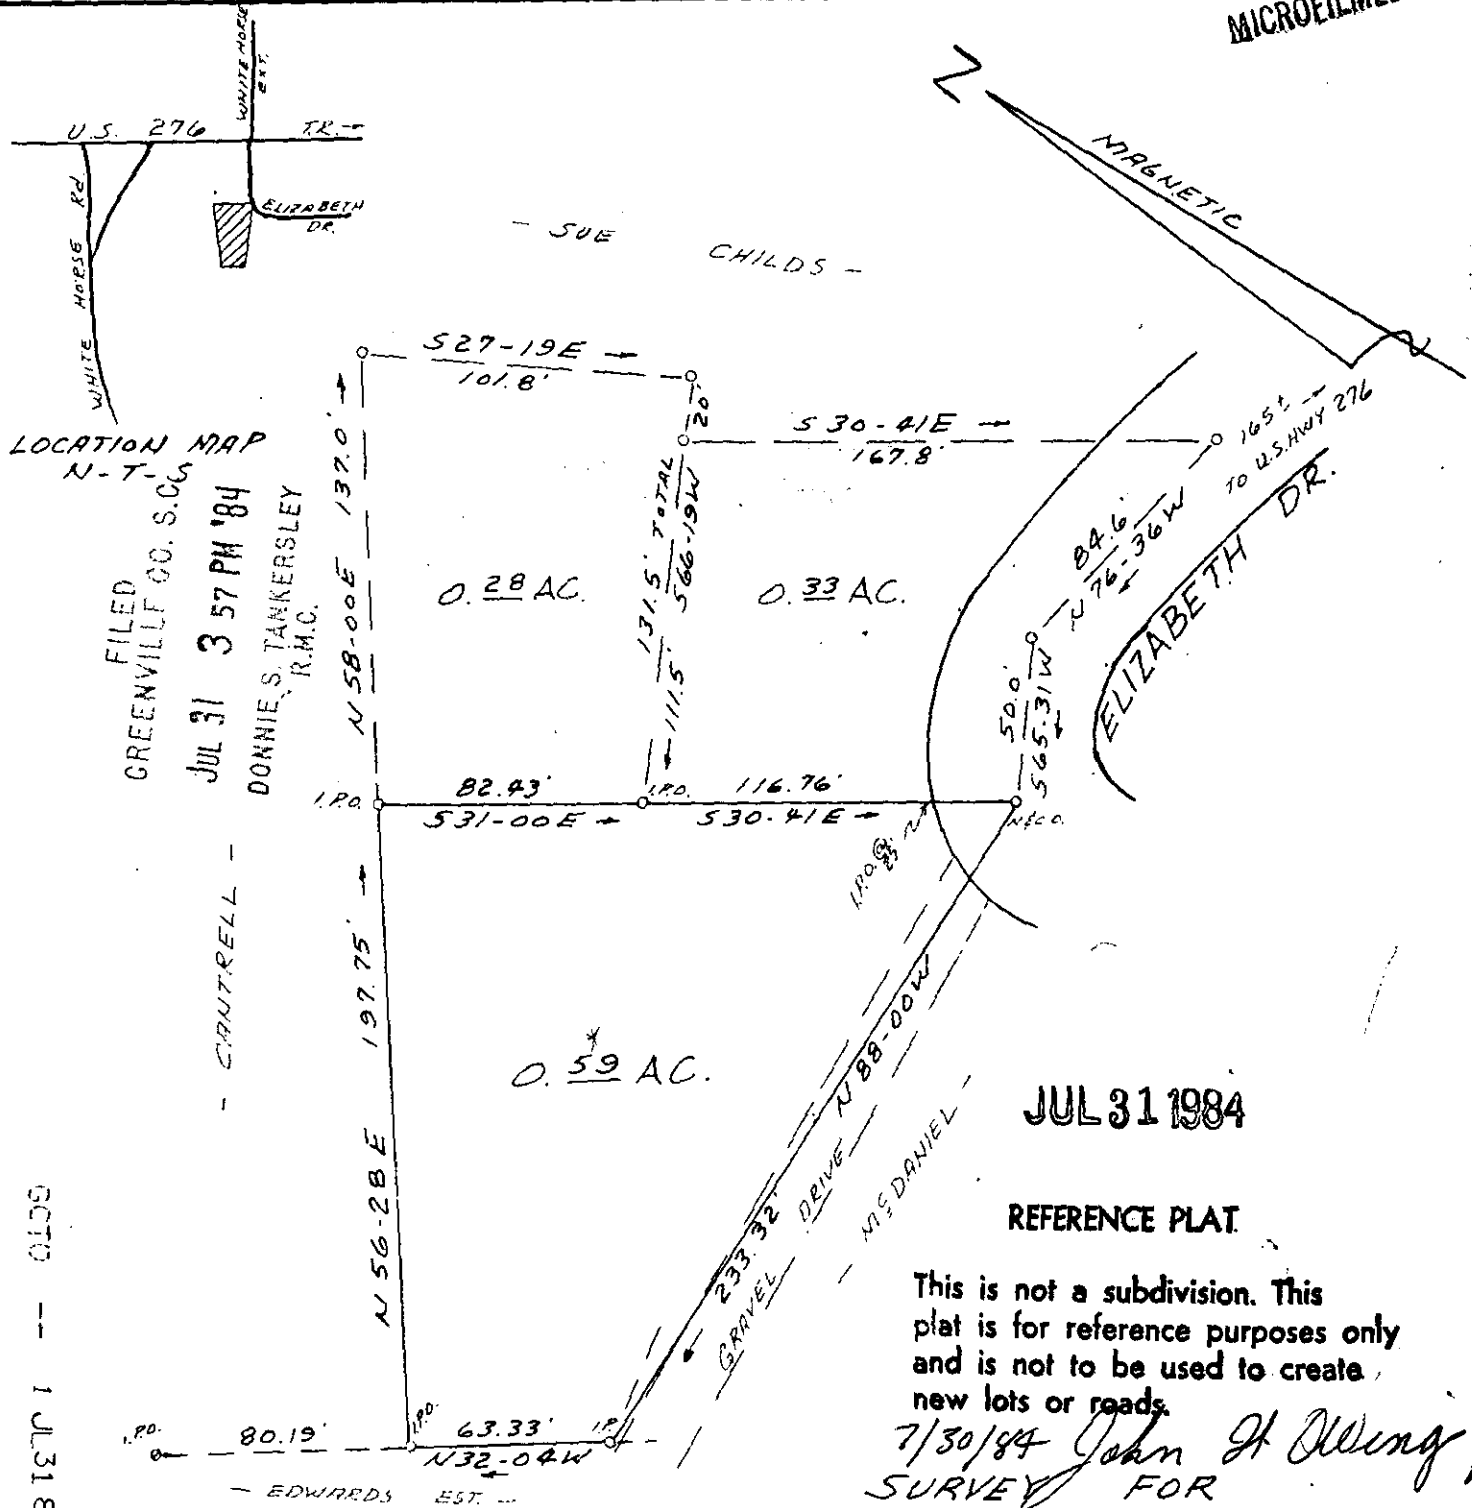

LOCATION MAP
N-T-S

FILED
GREENVILLE CO. S.C.
JUL 31 3 57 PM '84
DONNIE S. TANKERSLEY
R.M.C.

JUL 31 1984

REFERENCE PLAT

This is not a subdivision. This plat is for reference purposes only and is not to be used to create new lots or roads.

7/30/84 John H. Owing
SURVEY FOR

DONALD E. CHILDS

GREENVILLE CO., S. C.


SCALE 1"=60' JULY 16, 1984



35/24

10-V-62

C.O. RIDDLE
C.O. RIDDLE R.L.S. 1347 GREENVILLE, S.C.

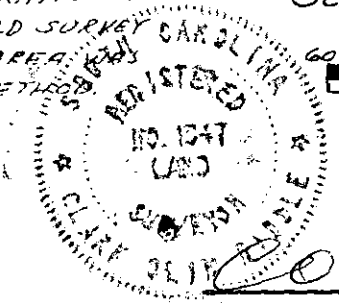

NOTE: BROKEN LINES (0.28 & 0.33 AC TRACTS) TAKEN FROM PLAT BY W.R. WILLIAMS JR. MAY 1973 & FEB. 1977, NOT SURVEYED BY ME.
REF: PART BL. BK. 505, S-2-71

I CERTIFY THAT THE RATIO OF PRECISION OF THE FIELD SURVEY IS 1/5000+ AND THE AREA COMPUTED BY DND METHOD.

3.0001
1 JUL 31 1984