


FILED  
GREENVILLE CO. S.C.  
OCT 22 1 14 PM '84  
DONNIE S. TANKERSLEY  
R.M.C.

# GEER HIGHWAY

(U.S. # 276 8 S.C. # 11)

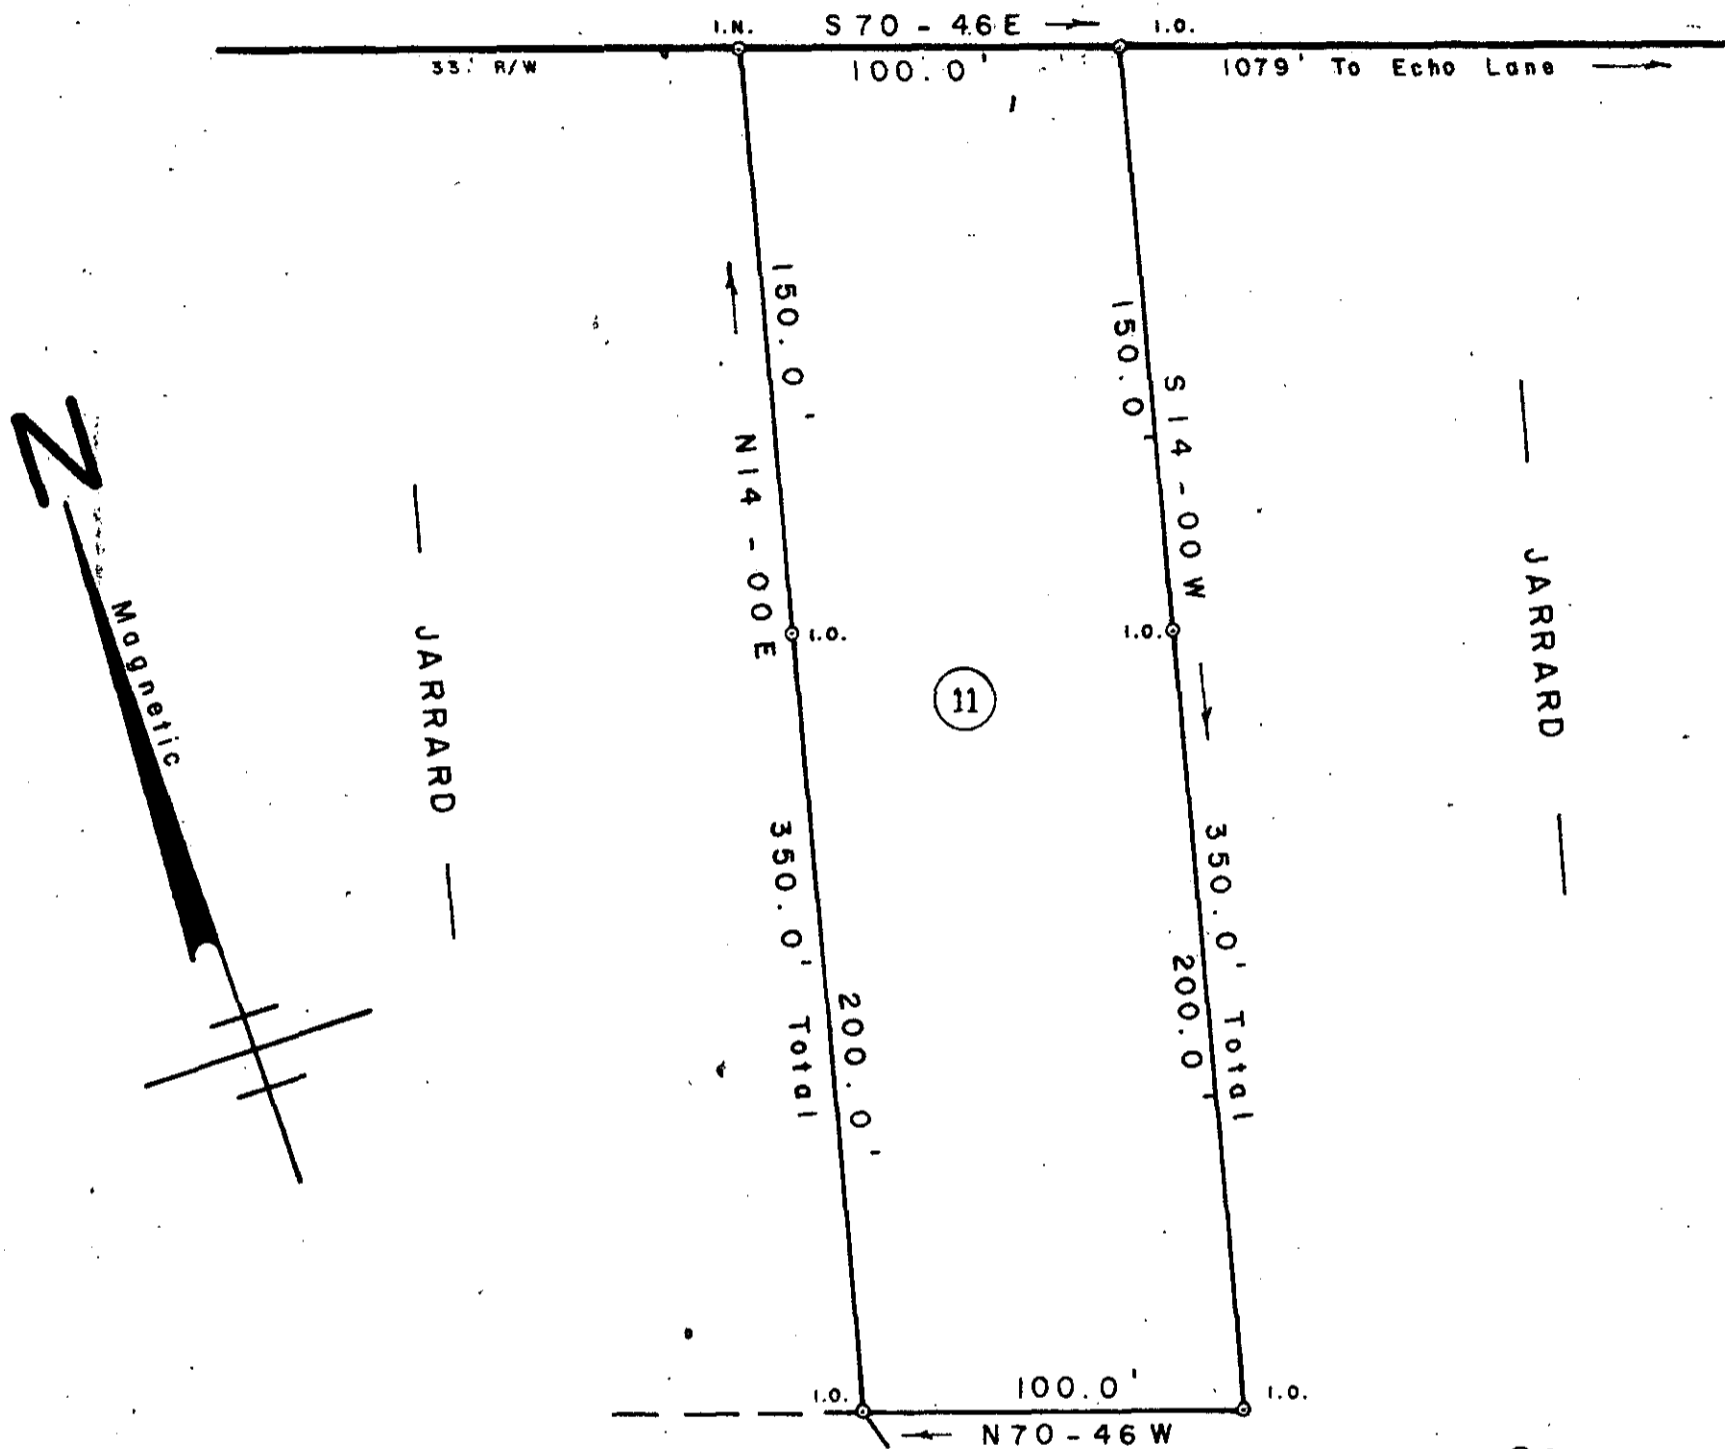


OCT 22 1984

10X-62

✓ 12134

SURVEY FOR  
**M. L. JARRARD**  
**CLARA F. JARRARD**  
 NEAR CLEVELAND GREENVILLE CO.  
 SOUTH CAROLINA  
 OCTOBER 14, 1984

SCALE: 1" = 50'

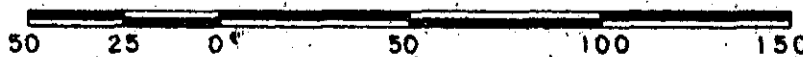

**WRW**  
 W. R. WILLIAMS, JR.  
 ENGINEER/SURVEYOR  
 P. E. & L. S. No. 3979  
 15 S. MAIN STREET  
 TRAVELERS REST, S. C.  
 29690

"I hereby certify that the ratio of precision of the field survey is 1/5000 as shown hereon and the area was determined by D.M.D. method of area calculation."

*W.R. Williams*  
 P. E. & L. S. No. 3979