


CRANE DRIVE

FAIRVIEW ROAD

FILED
 GREENVILLE CO. S.C.
 OCT 22 3 50 PM '84
 DONNIE S. TANKERSLEY
 R.H.C.
 OCT 22 1984
 Magnetic

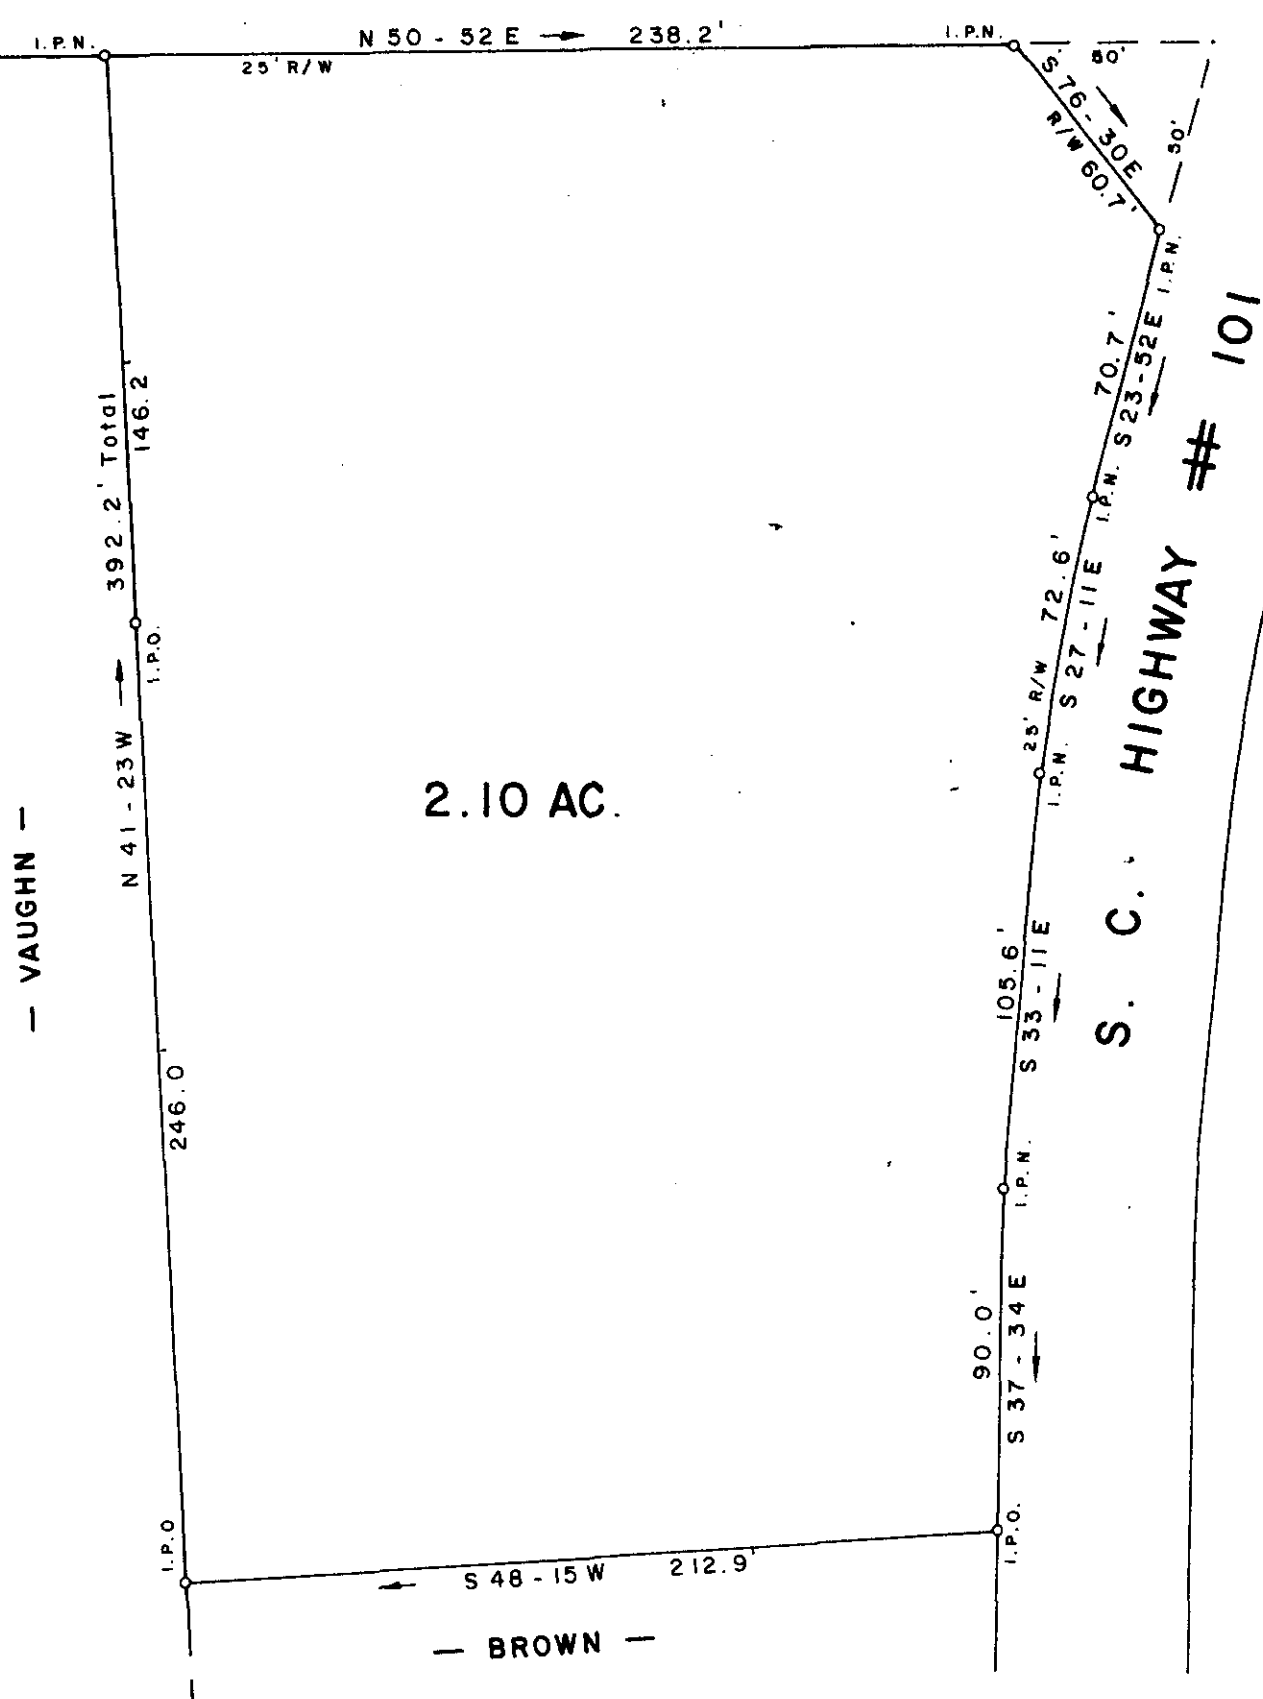

SURVEY FOR

SUN LAND PROPERTIES, INC.

NEAR GREER

GREENVILLE COUNTY

SOUTH


CAROLINA

AUGUST 21, 1984

10-X-64
 12132 ✓

I Herby Certify That The Ratio Of Precision
 Of The Field Survey Is 1/5000 As Shown
 Hereon And The Area Was Determined By Computer.

Jeffrey M. Plumblee
 SURVEYOR
 # 7881

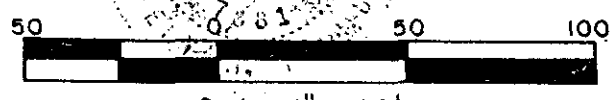

JEFFERY M. PLUMBLEE, INC.
 LAND SURVEYING

P. O. BOX 788
 TRAVELERS REST, S. C. 29690 (803) 834-4426

500 3 21A01