


FILED  
 GREENVILLE CO. S.C.  
 Oct 23 9 11 AM '84  
 DONNIE S. TANKERSLEY  
 R.M.C.

MARY ELLEN GROCE

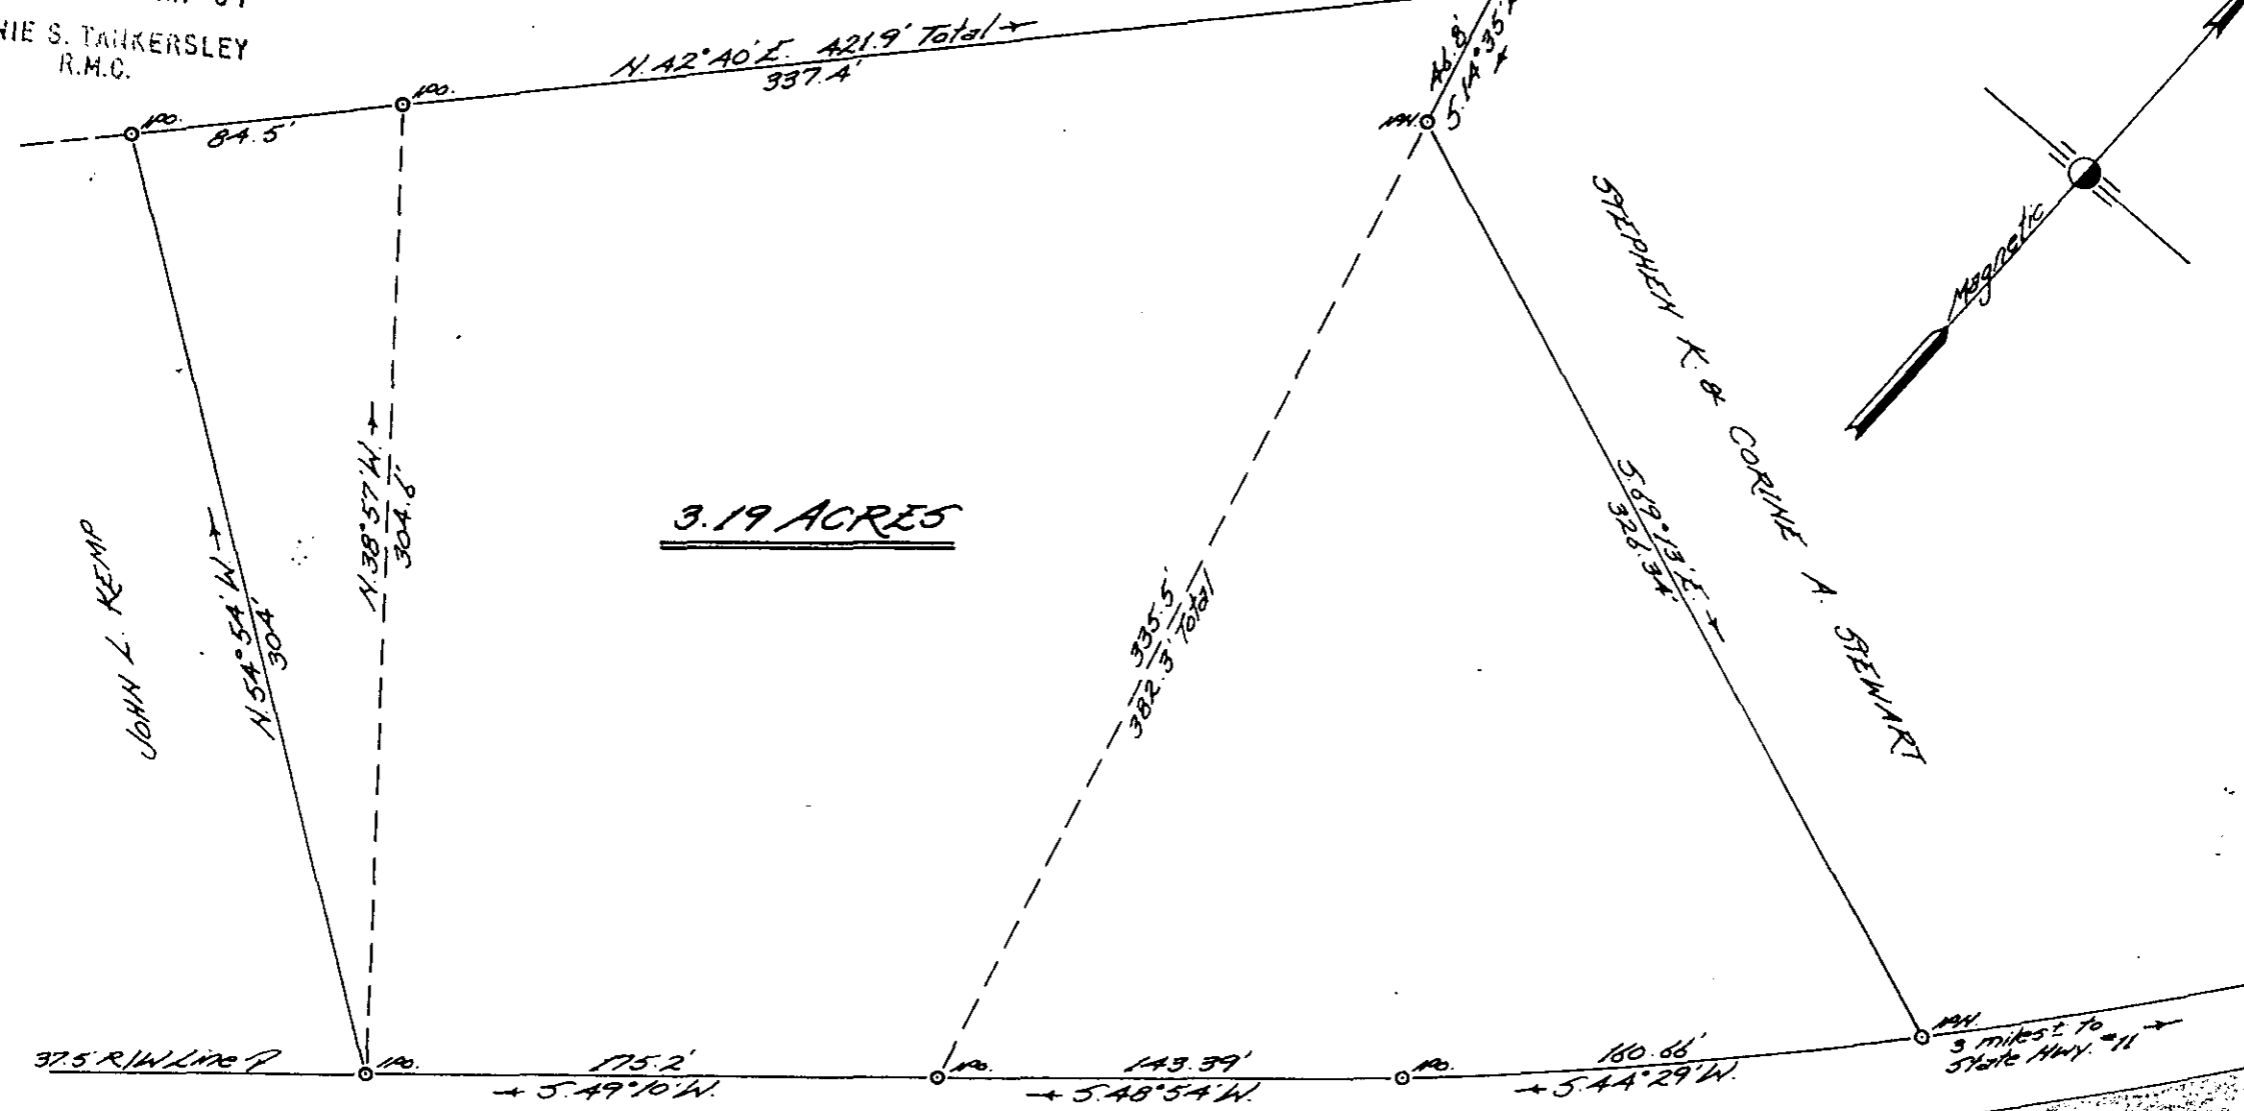

3.19 ACRES

STEPHEN K. & CORINE A. GEMART

37.5' R/W LINE P  
 175.2' + 5.49° 10' W  
 143.39' + 5.48° 54' W  
 180.66' + 5.44° 29' W  
 3 miles E to State Hwy #11

STATE HIGHWAY #14

COCKEREL  
 BRIDGE RD

12259


OCT 23 1984

PROPERTY OF  
**DOUGLAS E. GOLEY**  
 Located approx. 12 miles North of Greer

10-X-66

GREENVILLE COUNTY, SOUTH CAROLINA

SCALE: 1" = 60 FEET SEPT 5, 1984

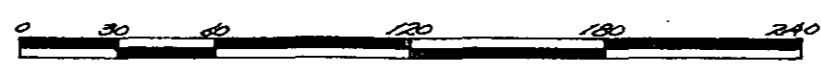

GC10 -----10C2384 031

JOHN A. SIMMON  
 REGISTERED  
 SURVEYOR  
 I hereby certify that the  
 above plat is correct.  
 10.6.84  
 Reg. Surveyor #2212

Tri-State Surveyors  
 109 Few Street  
 Greer, S. C. 29651

MICROFILMED