
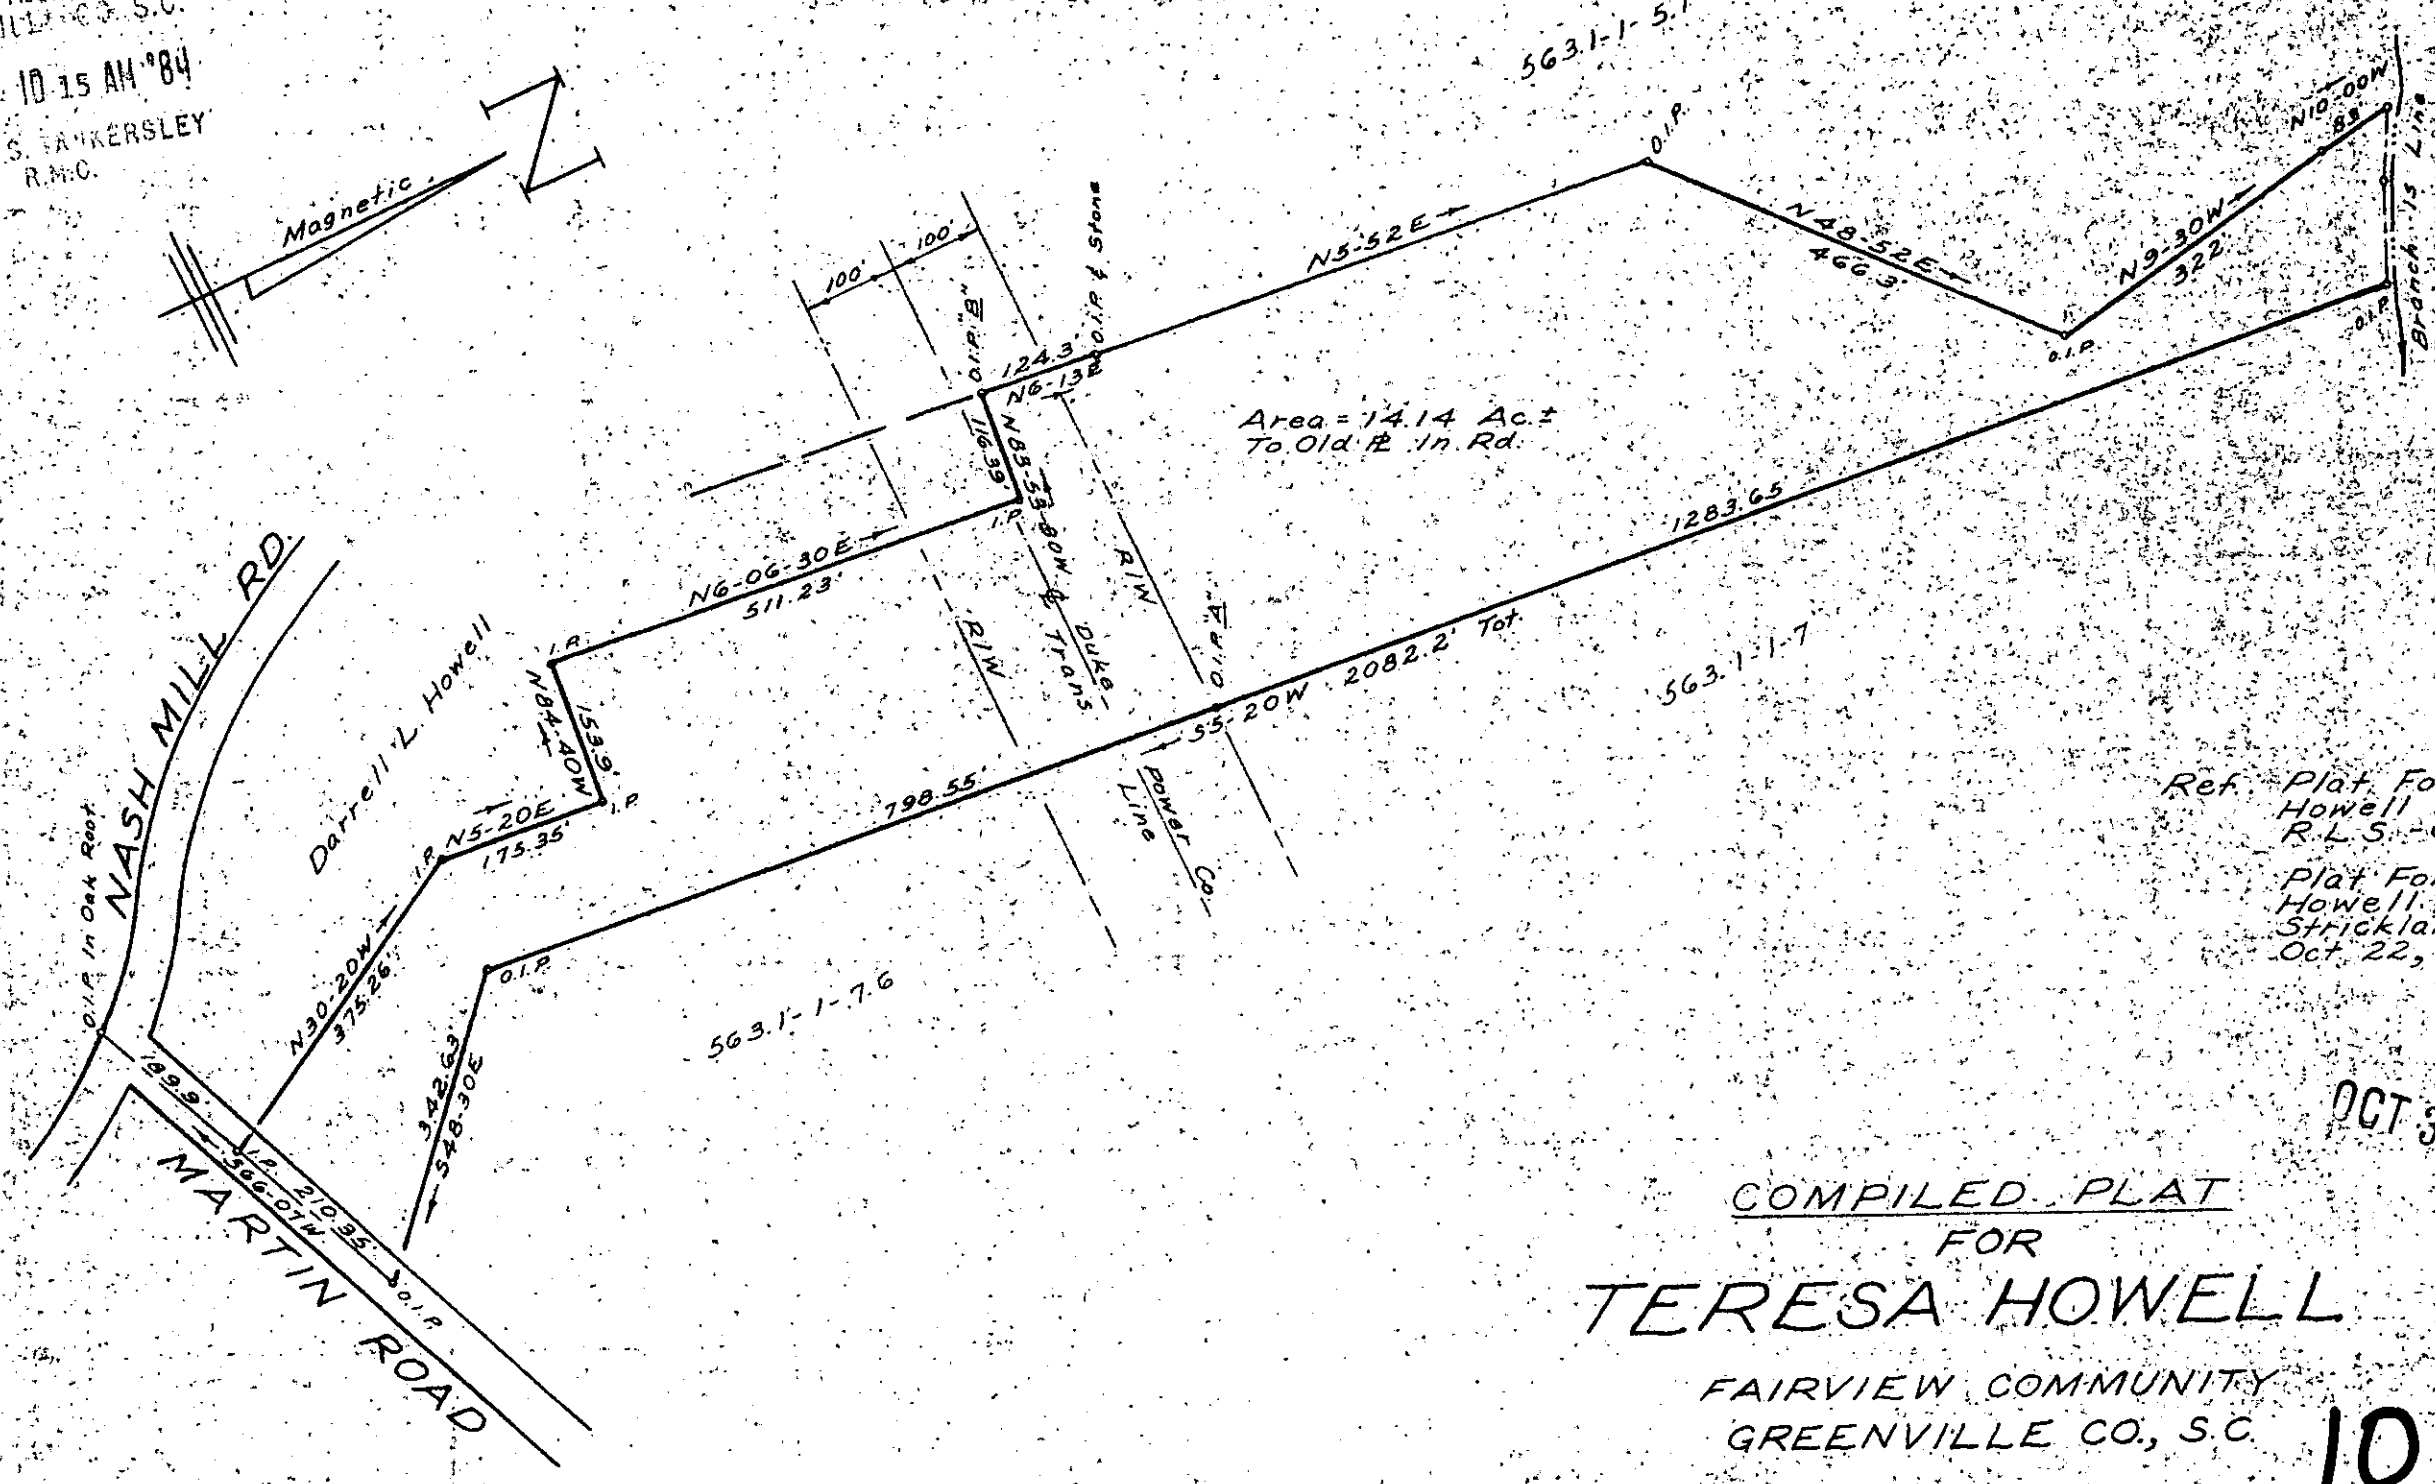


FILED
 GREENVILLE CO. S.C.
 OCT 31 10 15 AM '84
 DONNIE S. FANKERSLEY
 R.M.C.

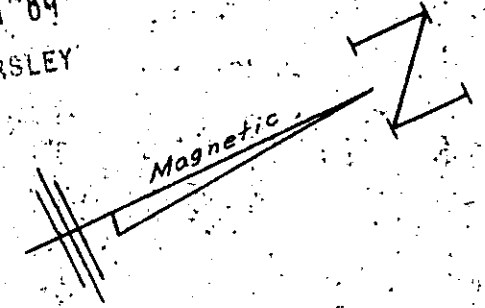


Ref. Plat. For Darrell L. Howell By C.O. Riddle, R.L.S. - June 25, 1976.
 Plat. For Darrell L. Howell By James L. Strickland, R.L.S. - Oct. 22, 1984.

OCT 31 1984
 13102

COMPILED PLAT
 FOR
TERESA HOWELL
 FAIRVIEW COMMUNITY
 GREENVILLE CO., S.C.

10-X-82

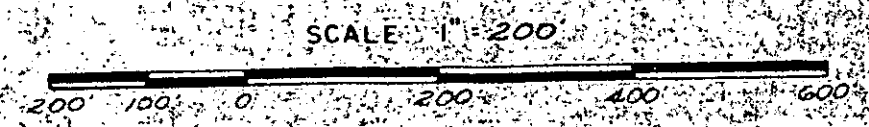

OCT 23, 1984

James L. Strickland
 JAMES L. STRICKLAND - R.L.S. # 4042

Pl 563.1-1-7.1 & 7.2

OCT 31 1984 163

5.00

MICROFILMED