



MICROFILMED

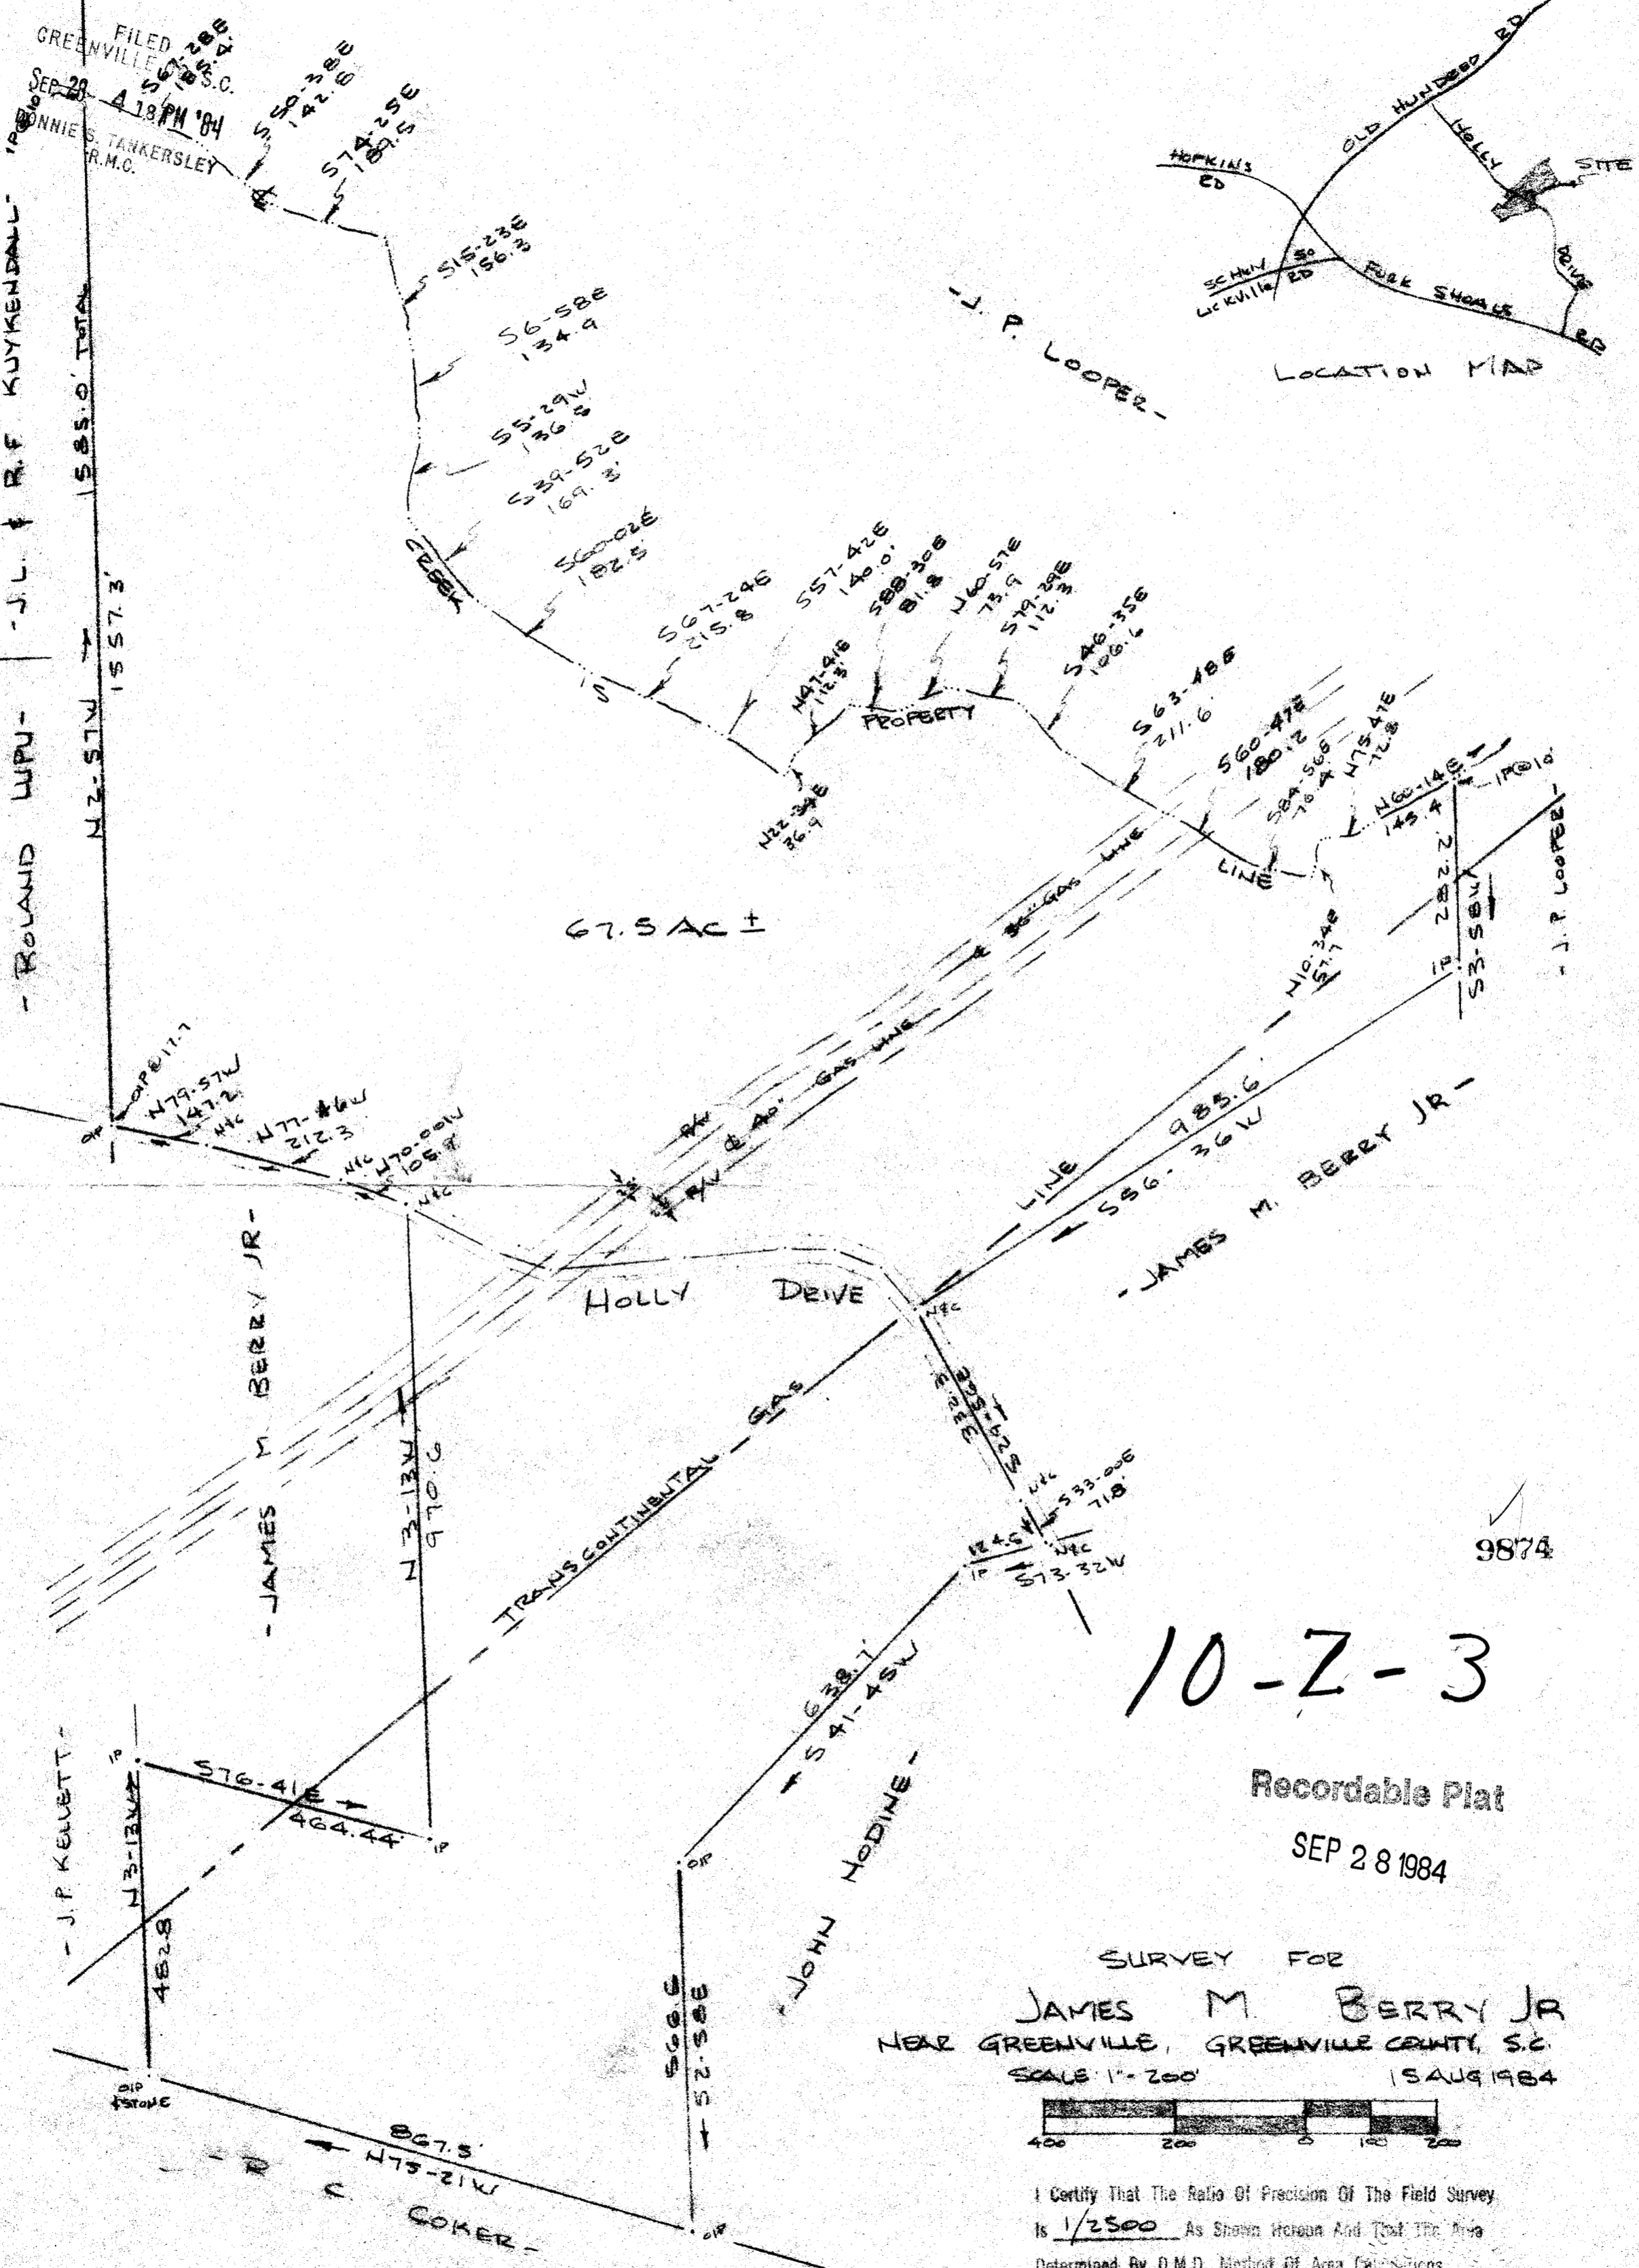

FILED
 GREENVILLE, S.C.
 SEP 28 4 18 PM '84
 BONNIE S. TANKERSLEY
 R.M.C.

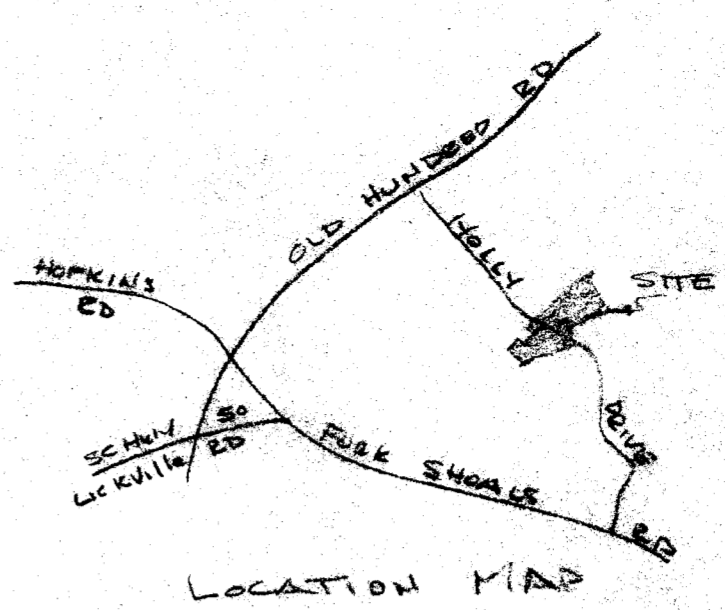


67.5 AC ±

9874

10-2-3

Recordable Plat
 SEP 28 1984

SURVEY FOR
 JAMES M. BERRY JR
 NEAR GREENVILLE, GREENVILLE COUNTY, S.C.
 SCALE 1" = 200' 15 AUG 1984

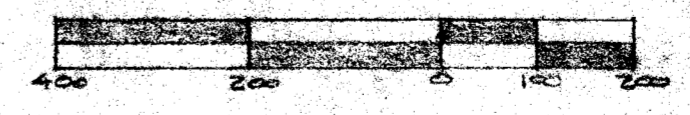

I Certify That The Ratio Of Precision Of The Field Survey
 Is 1/2500 As Shown Hereon And That The Area
 Determined By D.M.D. Method Of Area Calculations.

R. B. Bruce

CAROLINA SURVEYING CO
 112 MANLY ST.
 GREENVILLE, S.C.

GC10 --- R 3 SE 28-84 M 58 1952 5.00CD