
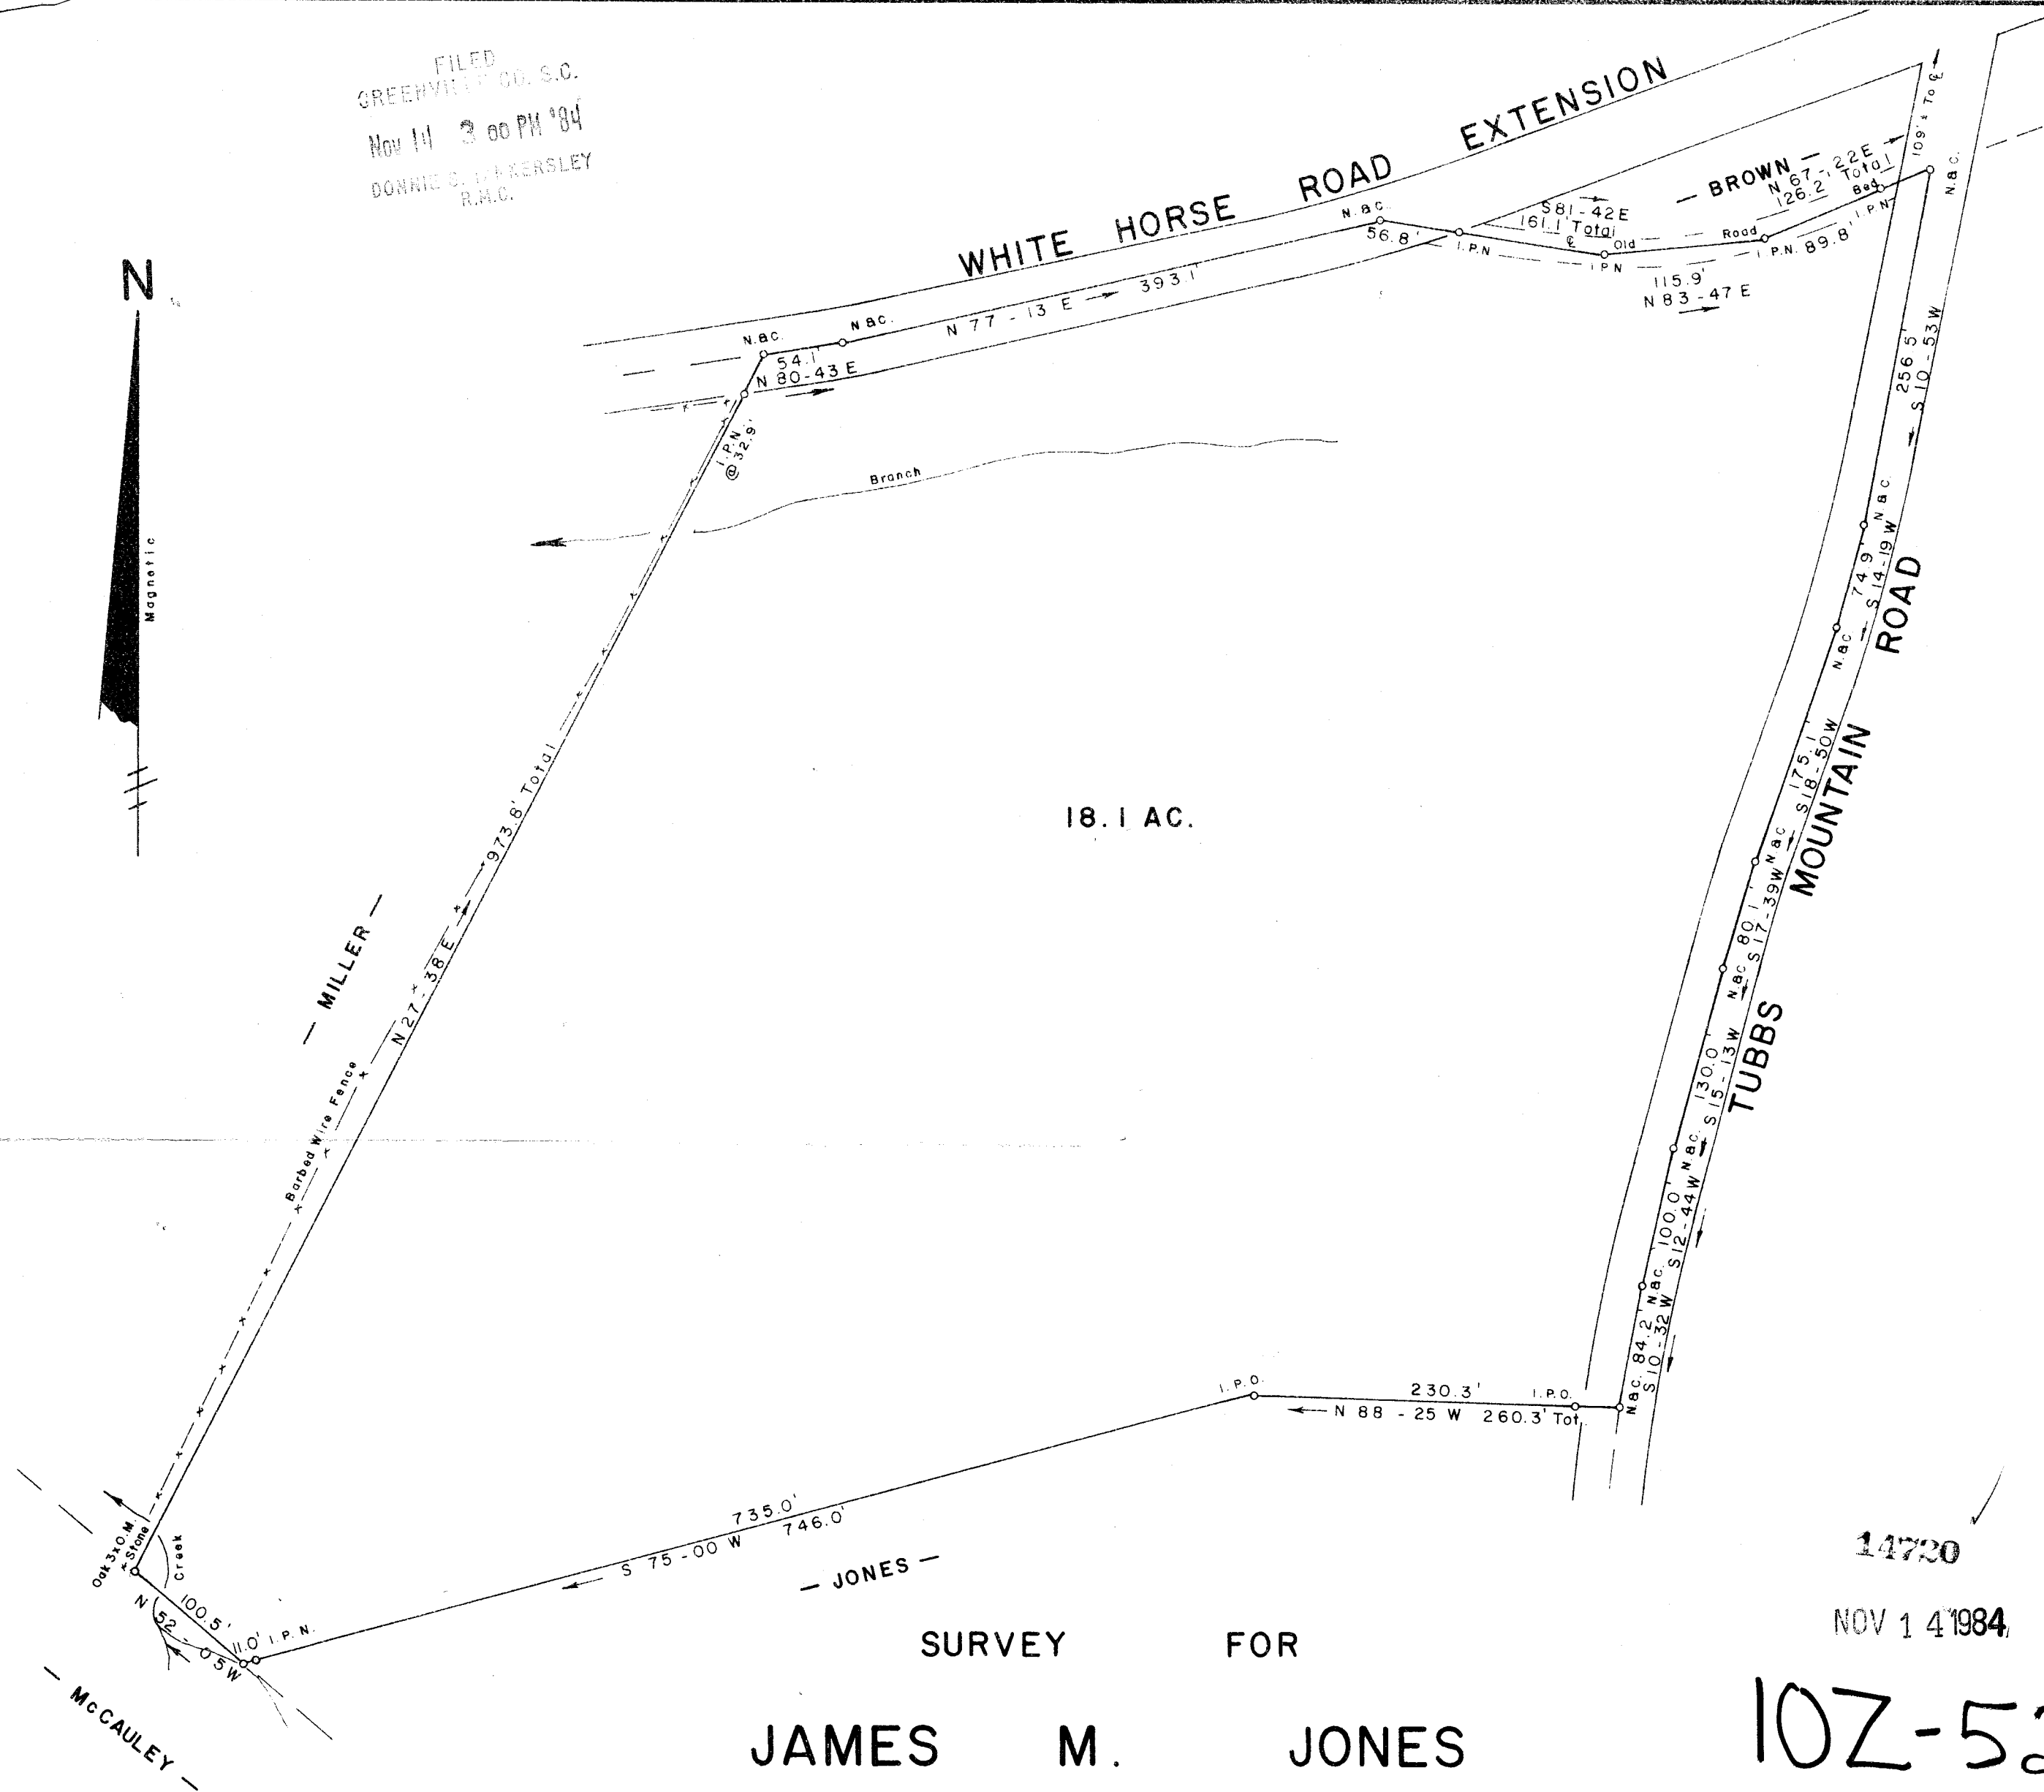


FILED
 GREENVILLE CO. S.C.
 Nov 14 3 00 PM '84
 DONALD S. WALKERSLEY
 R.A.C.

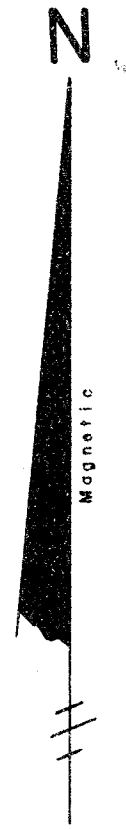

SURVEY FOR
JAMES M. JONES
 NEAR TRAVELERS REST GREENVILLE COUNTY
 SOUTH CAROLINA
 AUGUST 23, 1984

14720
 NOV 14 1984

10Z-52

JEFFERY M. PLUMBLEE, INC.
 LAND SURVEYING
 P. O. BOX 788
 TRAVELERS REST S. C. 29690 (803) 834-4426

I Hereby Certify That The Ratio Of Precision
 Of The Field Survey Is 1/20,000 As Shown
 Hereon And The Area Was Determined By Computer.

Jeffery M. Plumblee
 REGISTERED SURVEYOR
 S. C. # 7881

Scale 1" = 100'

MICROFILMED