
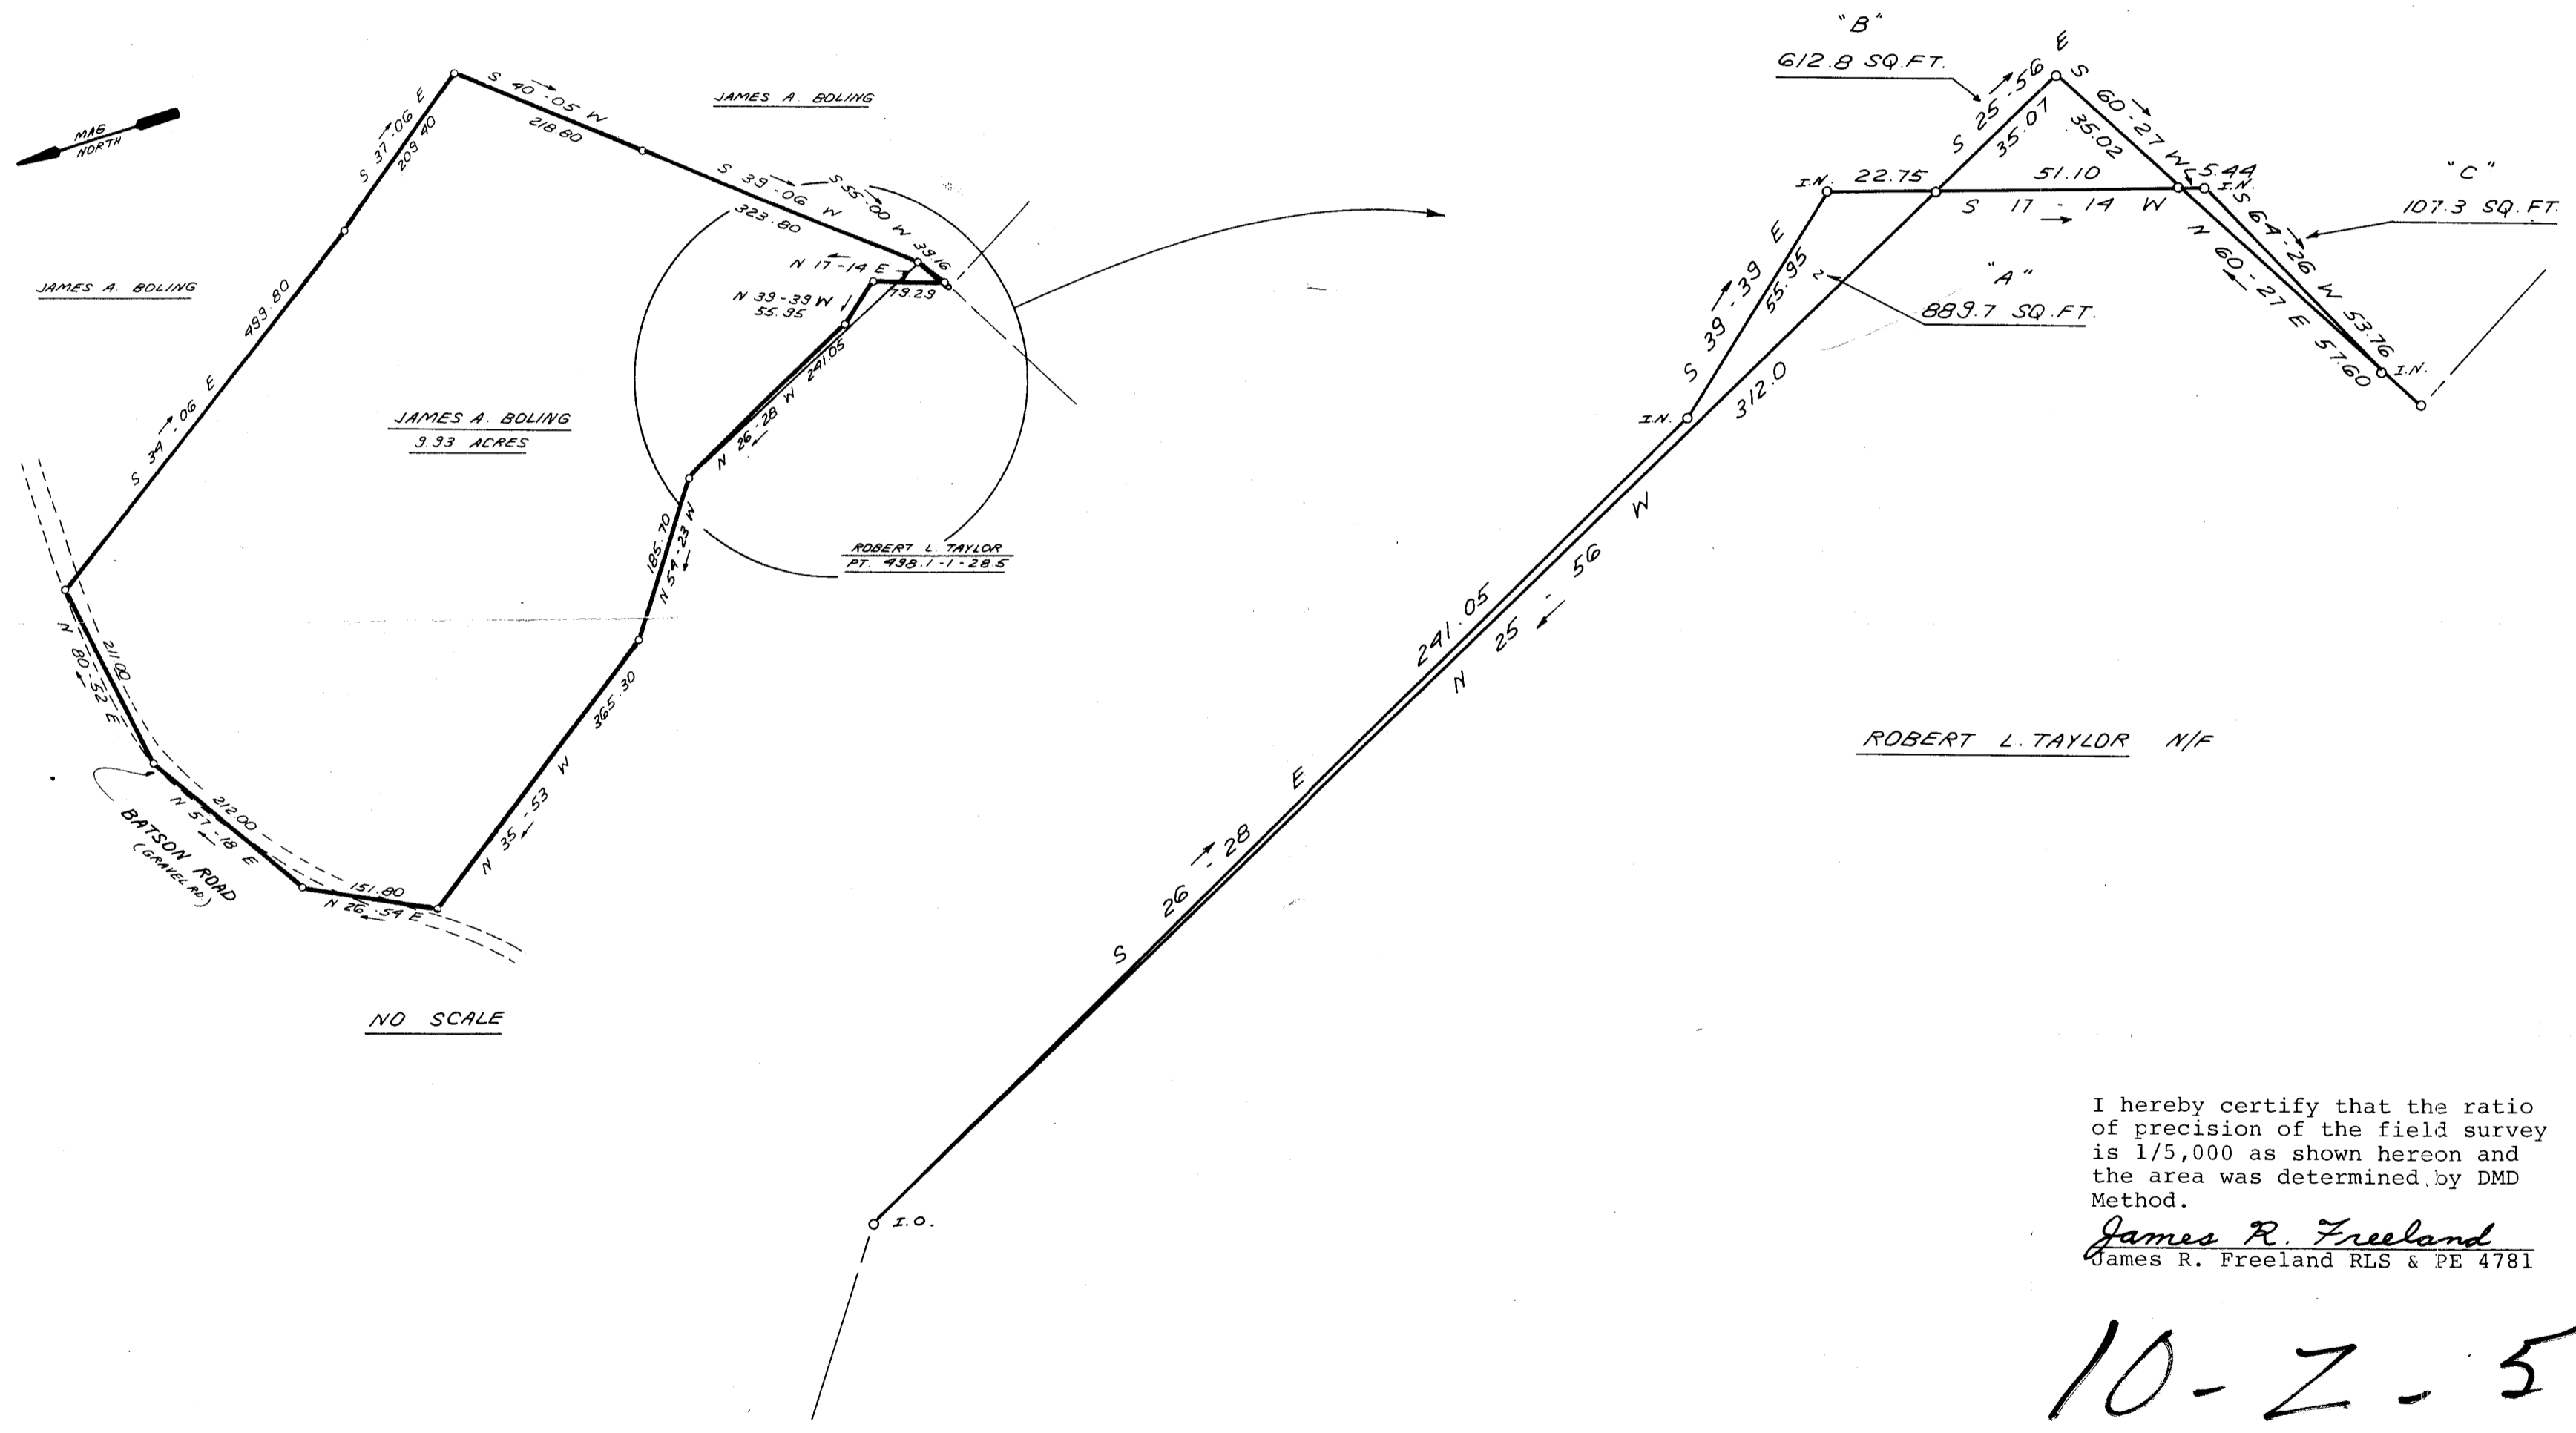


FILED
 GREENVILLE CO. S.C.
 Nov 16 1 41 PM '84
 DONNIE S. TINKERSLEY
 R.M.S.

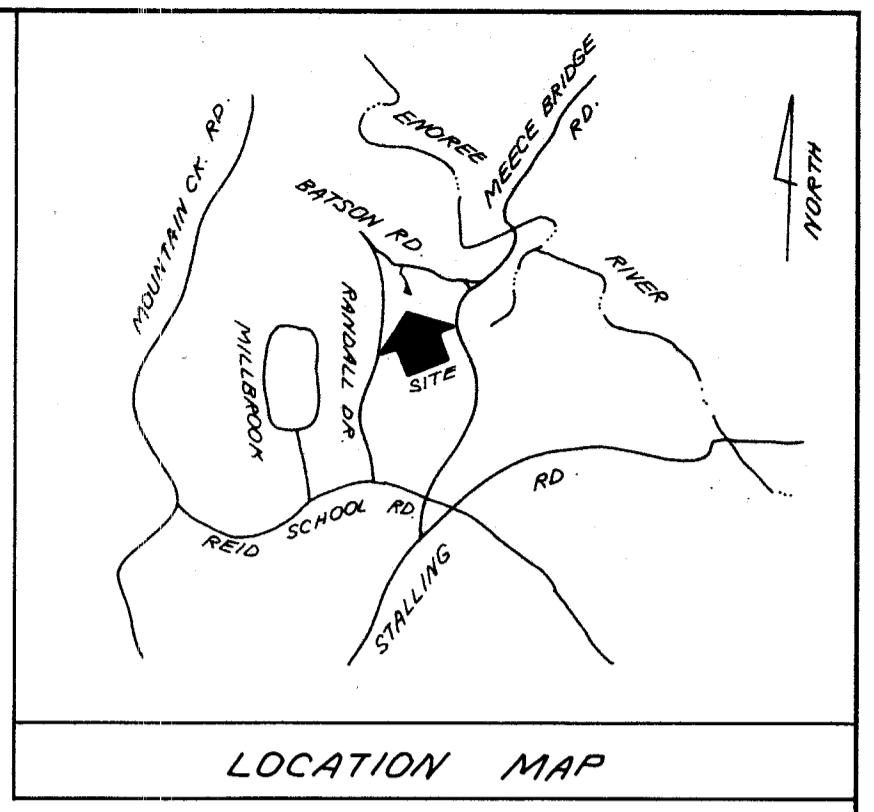


I hereby certify that the ratio of precision of the field survey is 1/5,000 as shown hereon and the area was determined by DMD Method.

NOV 16 1984

James R. Freeland
 James R. Freeland RLS & PE 4781

10-2-53

15049

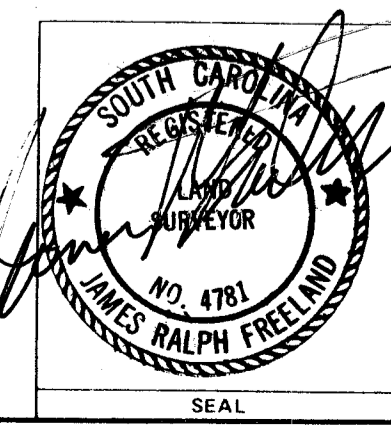

STATE OF SOUTH CAROLINA
 GREENVILLE COUNTY

SURVEY FOR
 JAMES A. BOLING

FREELAND & ASSOCIATES
 Engineers • Land Surveyors
 GREENVILLE, S.C.

SURVEY	L.T.
DRAWN	K.E.G.
CHECK	
SCALE	1" = 30'
DATE	NOV. 2, 1984
PLAT NO.	1/380 570001

GCTS -- 3 NO16 84