
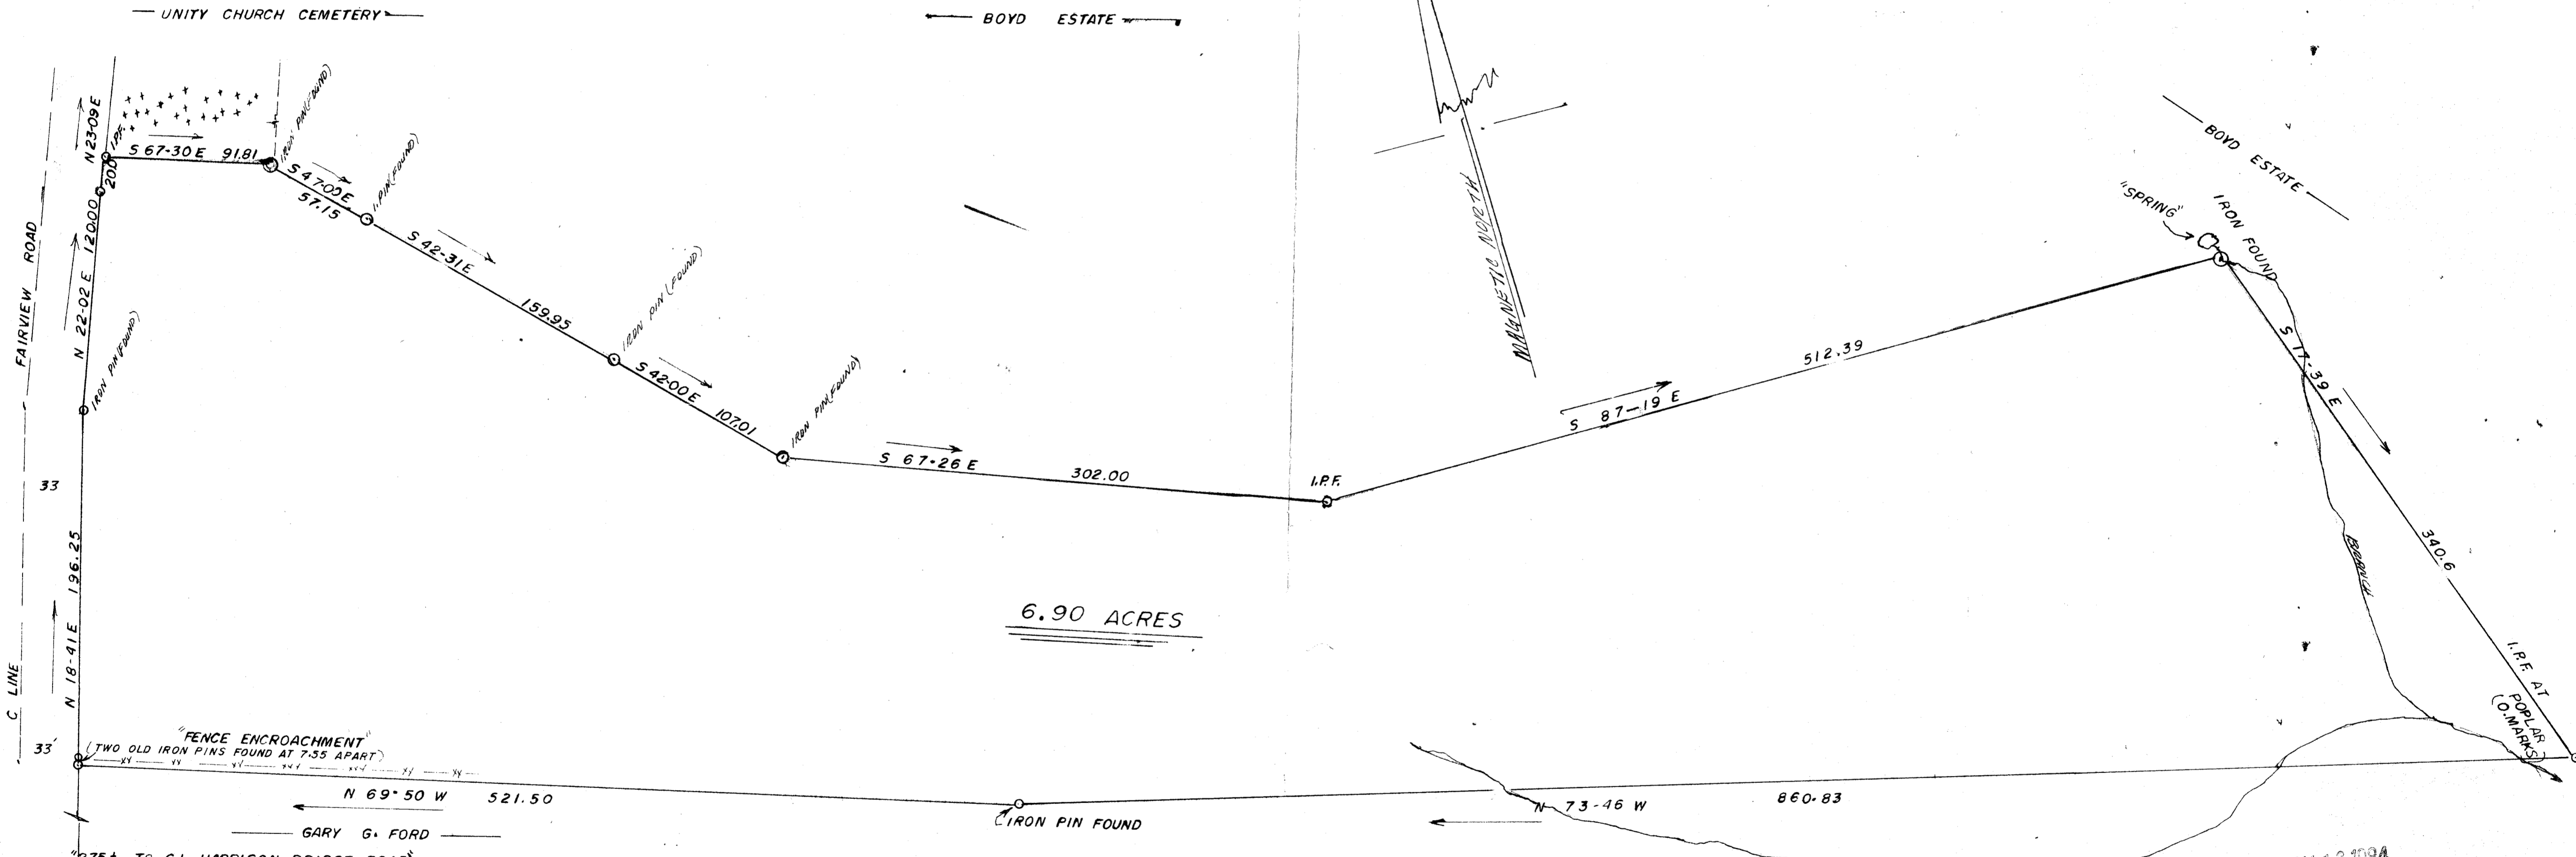


FILED  
GREENVILLE CO. S.C.  
Nov 16 3 37 PM '84  
DONNIE S. HARRISLEY  
R.L.S.

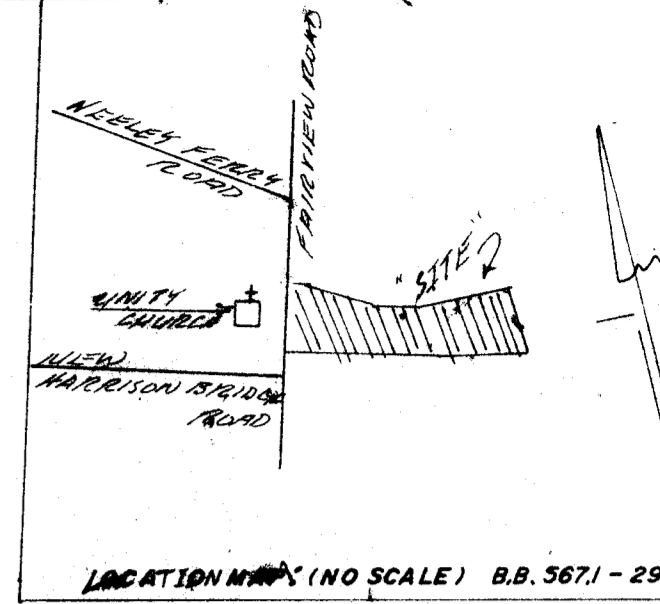

6.90 ACRES

NOV 16 1984

SURVEY FOR:  
UNITY BAPTIST CHURCH  
FAIRVIEW TOWNSHIP COUNTY OF GREENVILLE  
STATE OF SOUTH CAROLINA  
SCALE: 1" = 50'

REF. PLATS BY: J. W. EATON, R.L.S., 2-15-75  
" " " J. M. RICHARDSON, R.L.S., MARCH, 1953

J. L. Montgomery, III, P.S.  
102 Brentwood Way  
P.O. Box 143  
Simpsonville, S.C. 29681

10-2-54

"THIS IS TO CERTIFY THAT THE ERROR OF CLOSURE OF THIS SURVEY IS 1 IN \_\_\_\_\_ AND THE ACREAGE HAS BEEN DETERMINED BY THE D.M.D. METHOD."



J. L. Montgomery, III, R.L.S.

10-2-55

Exhibit A to Agreement dated November 14, 1984 Between Unity Baptist Church of Simpsonville, SC and Gary G. Ford.

MICROFILMED