



FILED
GREENVILLE CO. S.C.
Nov 16 4 25 PM '84
DONNIE E. LANKERSLEY
R.M.C.

(174.1-1-30)

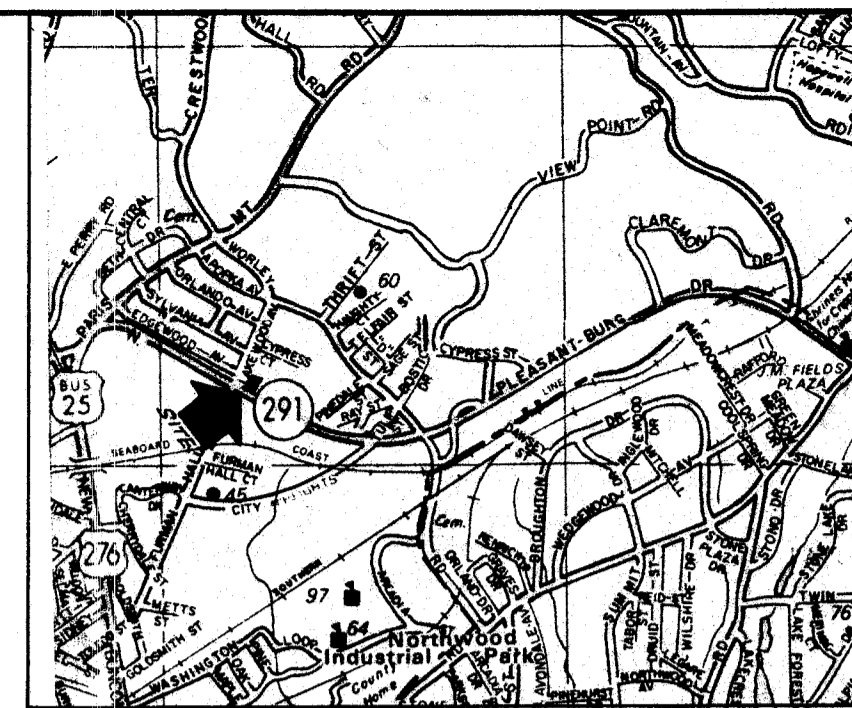

LOCATION MAP

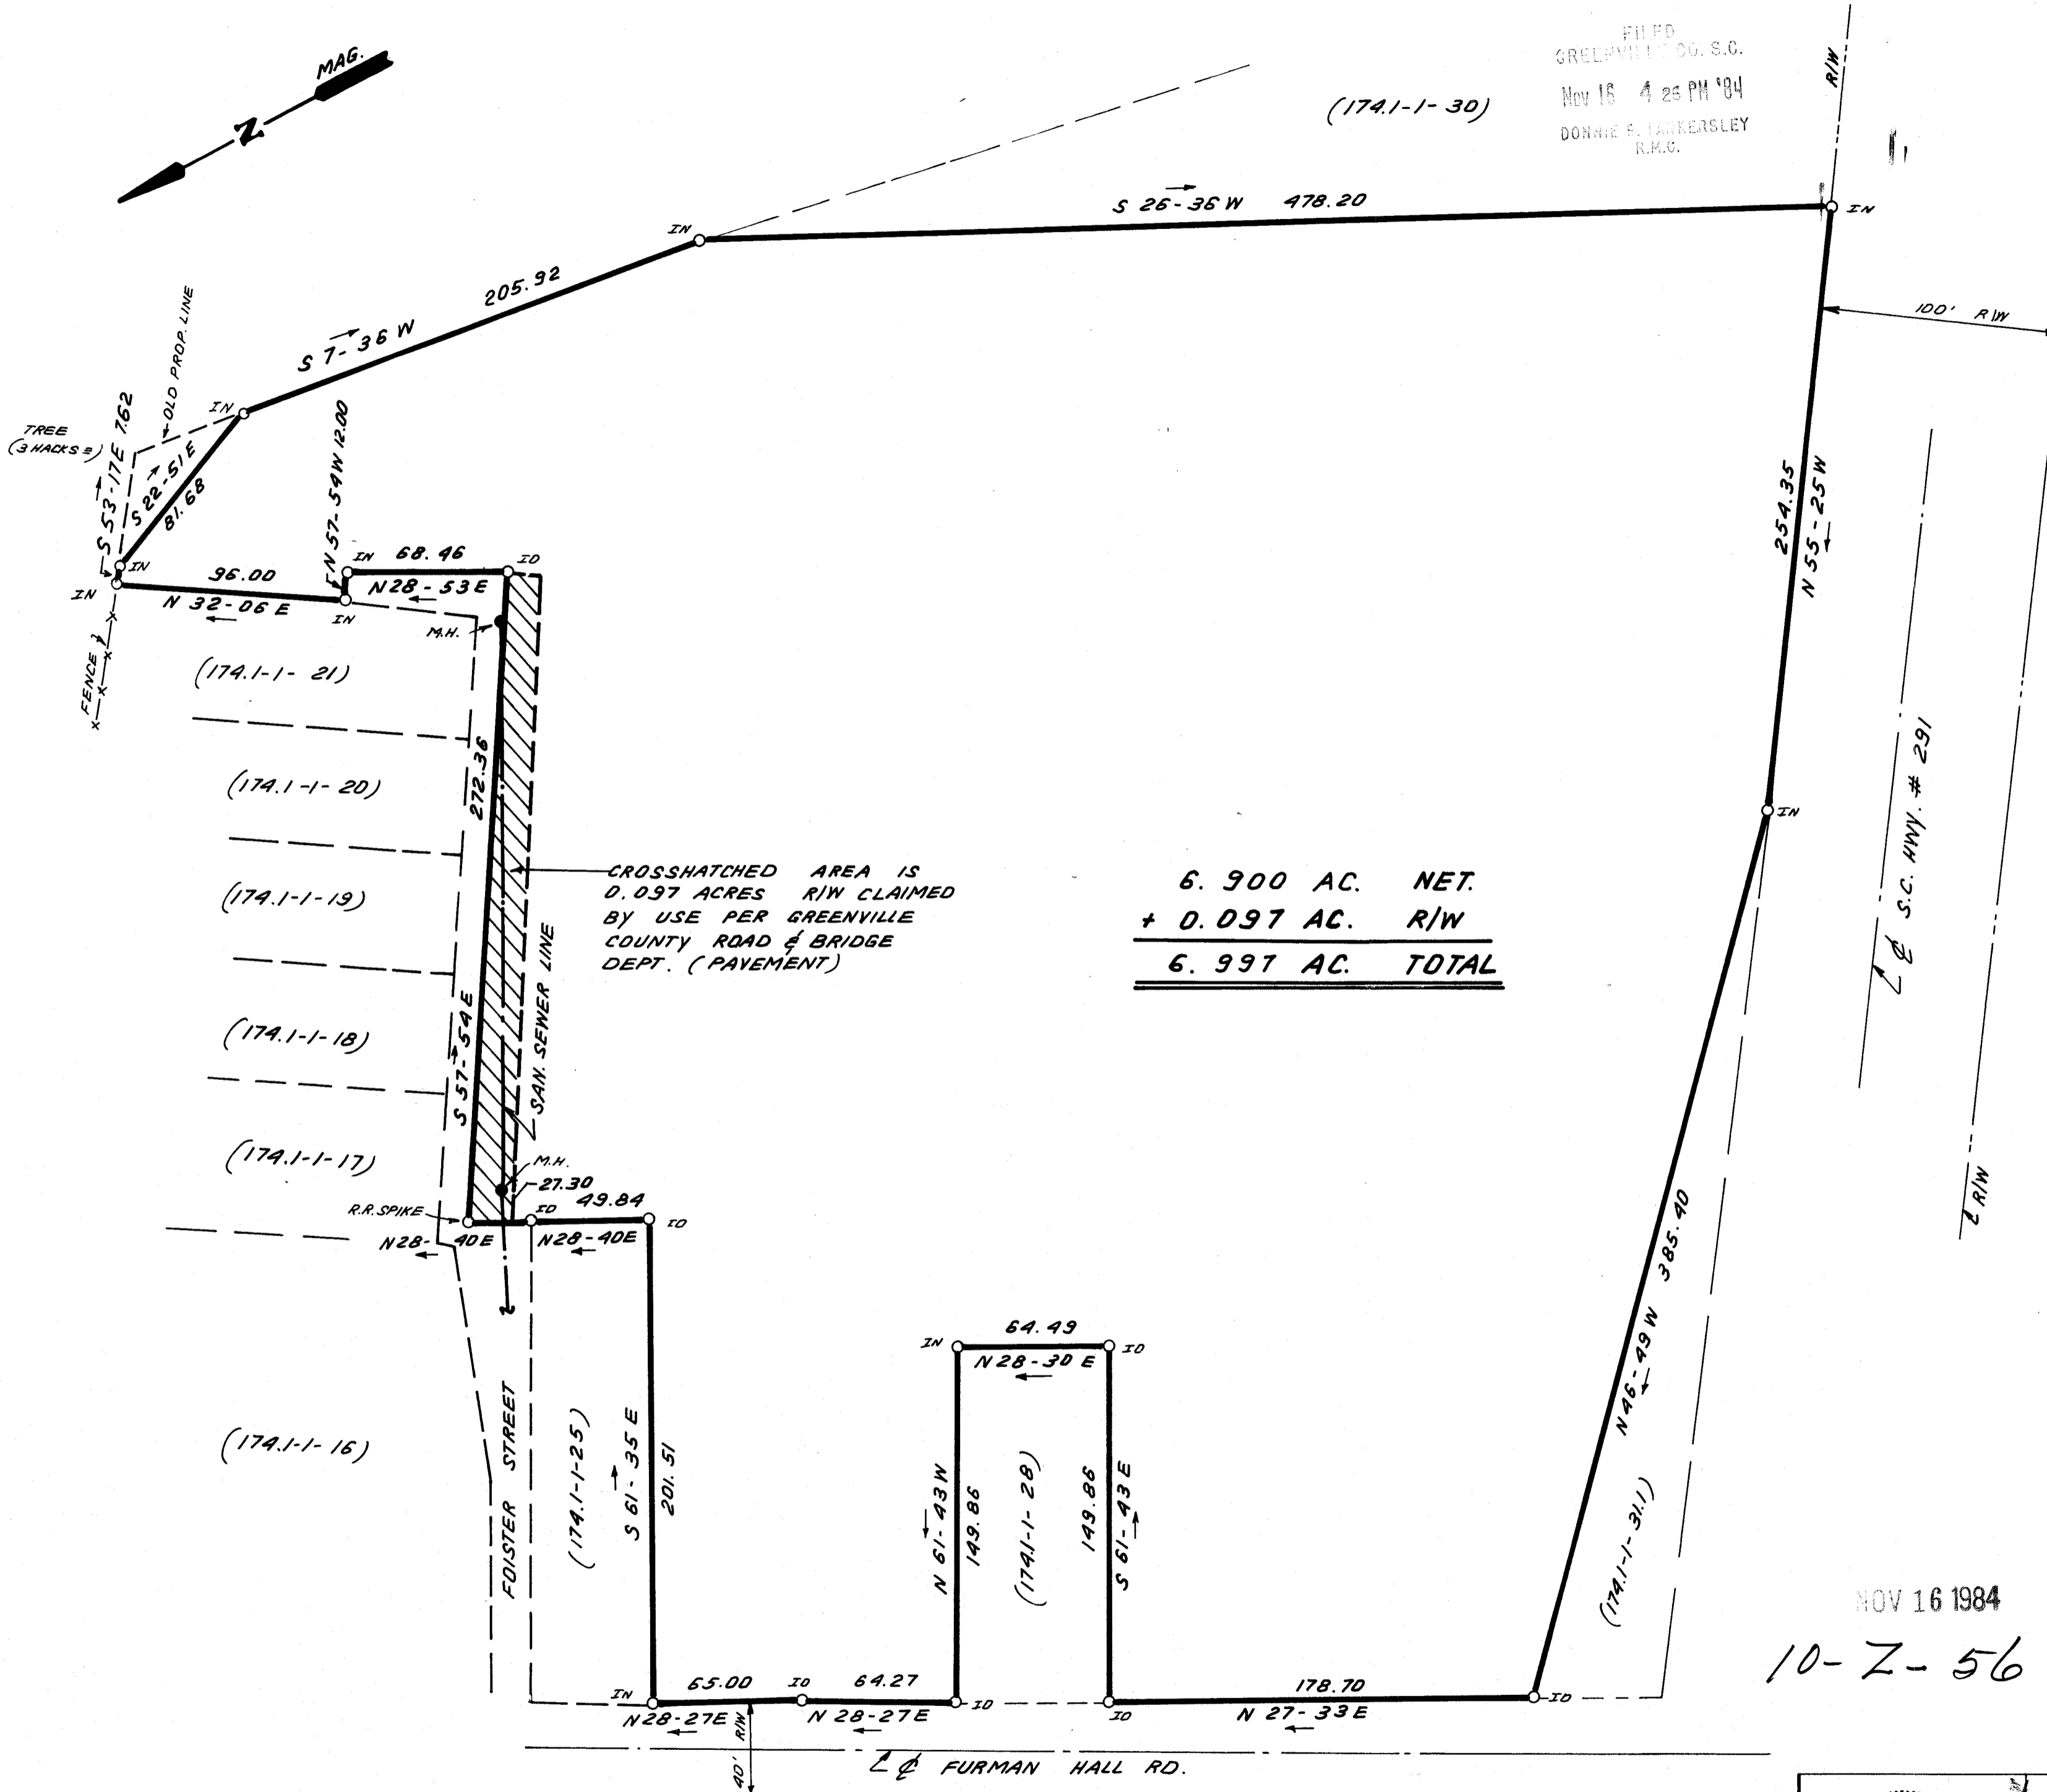

CROSSHATCHED AREA IS
0.097 ACRES R/W CLAIMED
BY USE PER GREENVILLE
COUNTY ROAD & BRIDGE
DEPT. (PAVEMENT)

6.900 AC. NET.
+ 0.097 AC. R/W
6.997 AC. TOTAL

I hereby certify that the ratio
of precision of the field survey
is 1/5,000 as shown hereon and
the area was determined by DMD
Method.

James R. Freeland
James R. Freeland RLS & PE 4781

NOV 16 1984



15074

10-7-56

THIS PROPERTY IS NOT LOCATED IN A DESIGNATED
FLOOD HAZARD AREA.

James R. Freeland

REVISED: NOV. 9, 1984

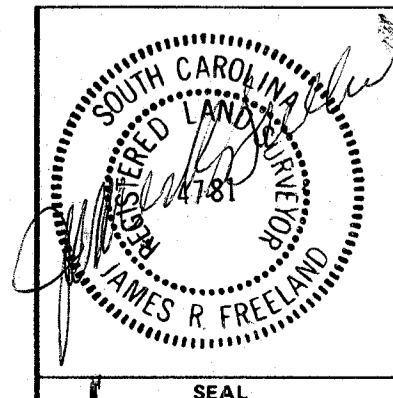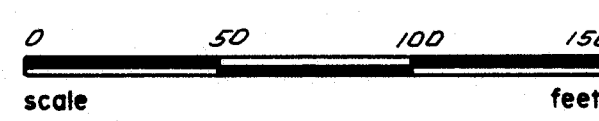

STATE OF SOUTH CAROLINA
GREENVILLE COUNTY

SURVEY FOR
ROBERT WILLIAMS

GCTO -- 3 NOV 16 84

FREELAND & ASSOCIATES
Engineers & Land Surveyors

GREENVILLE, S.C.

SURVEY	D.G.
DRAWN	B.R.
CHECK	M.C.
SCALE	1" = 50'
DATE	FEB. 10, 1984
DWG. NO.	10,476