
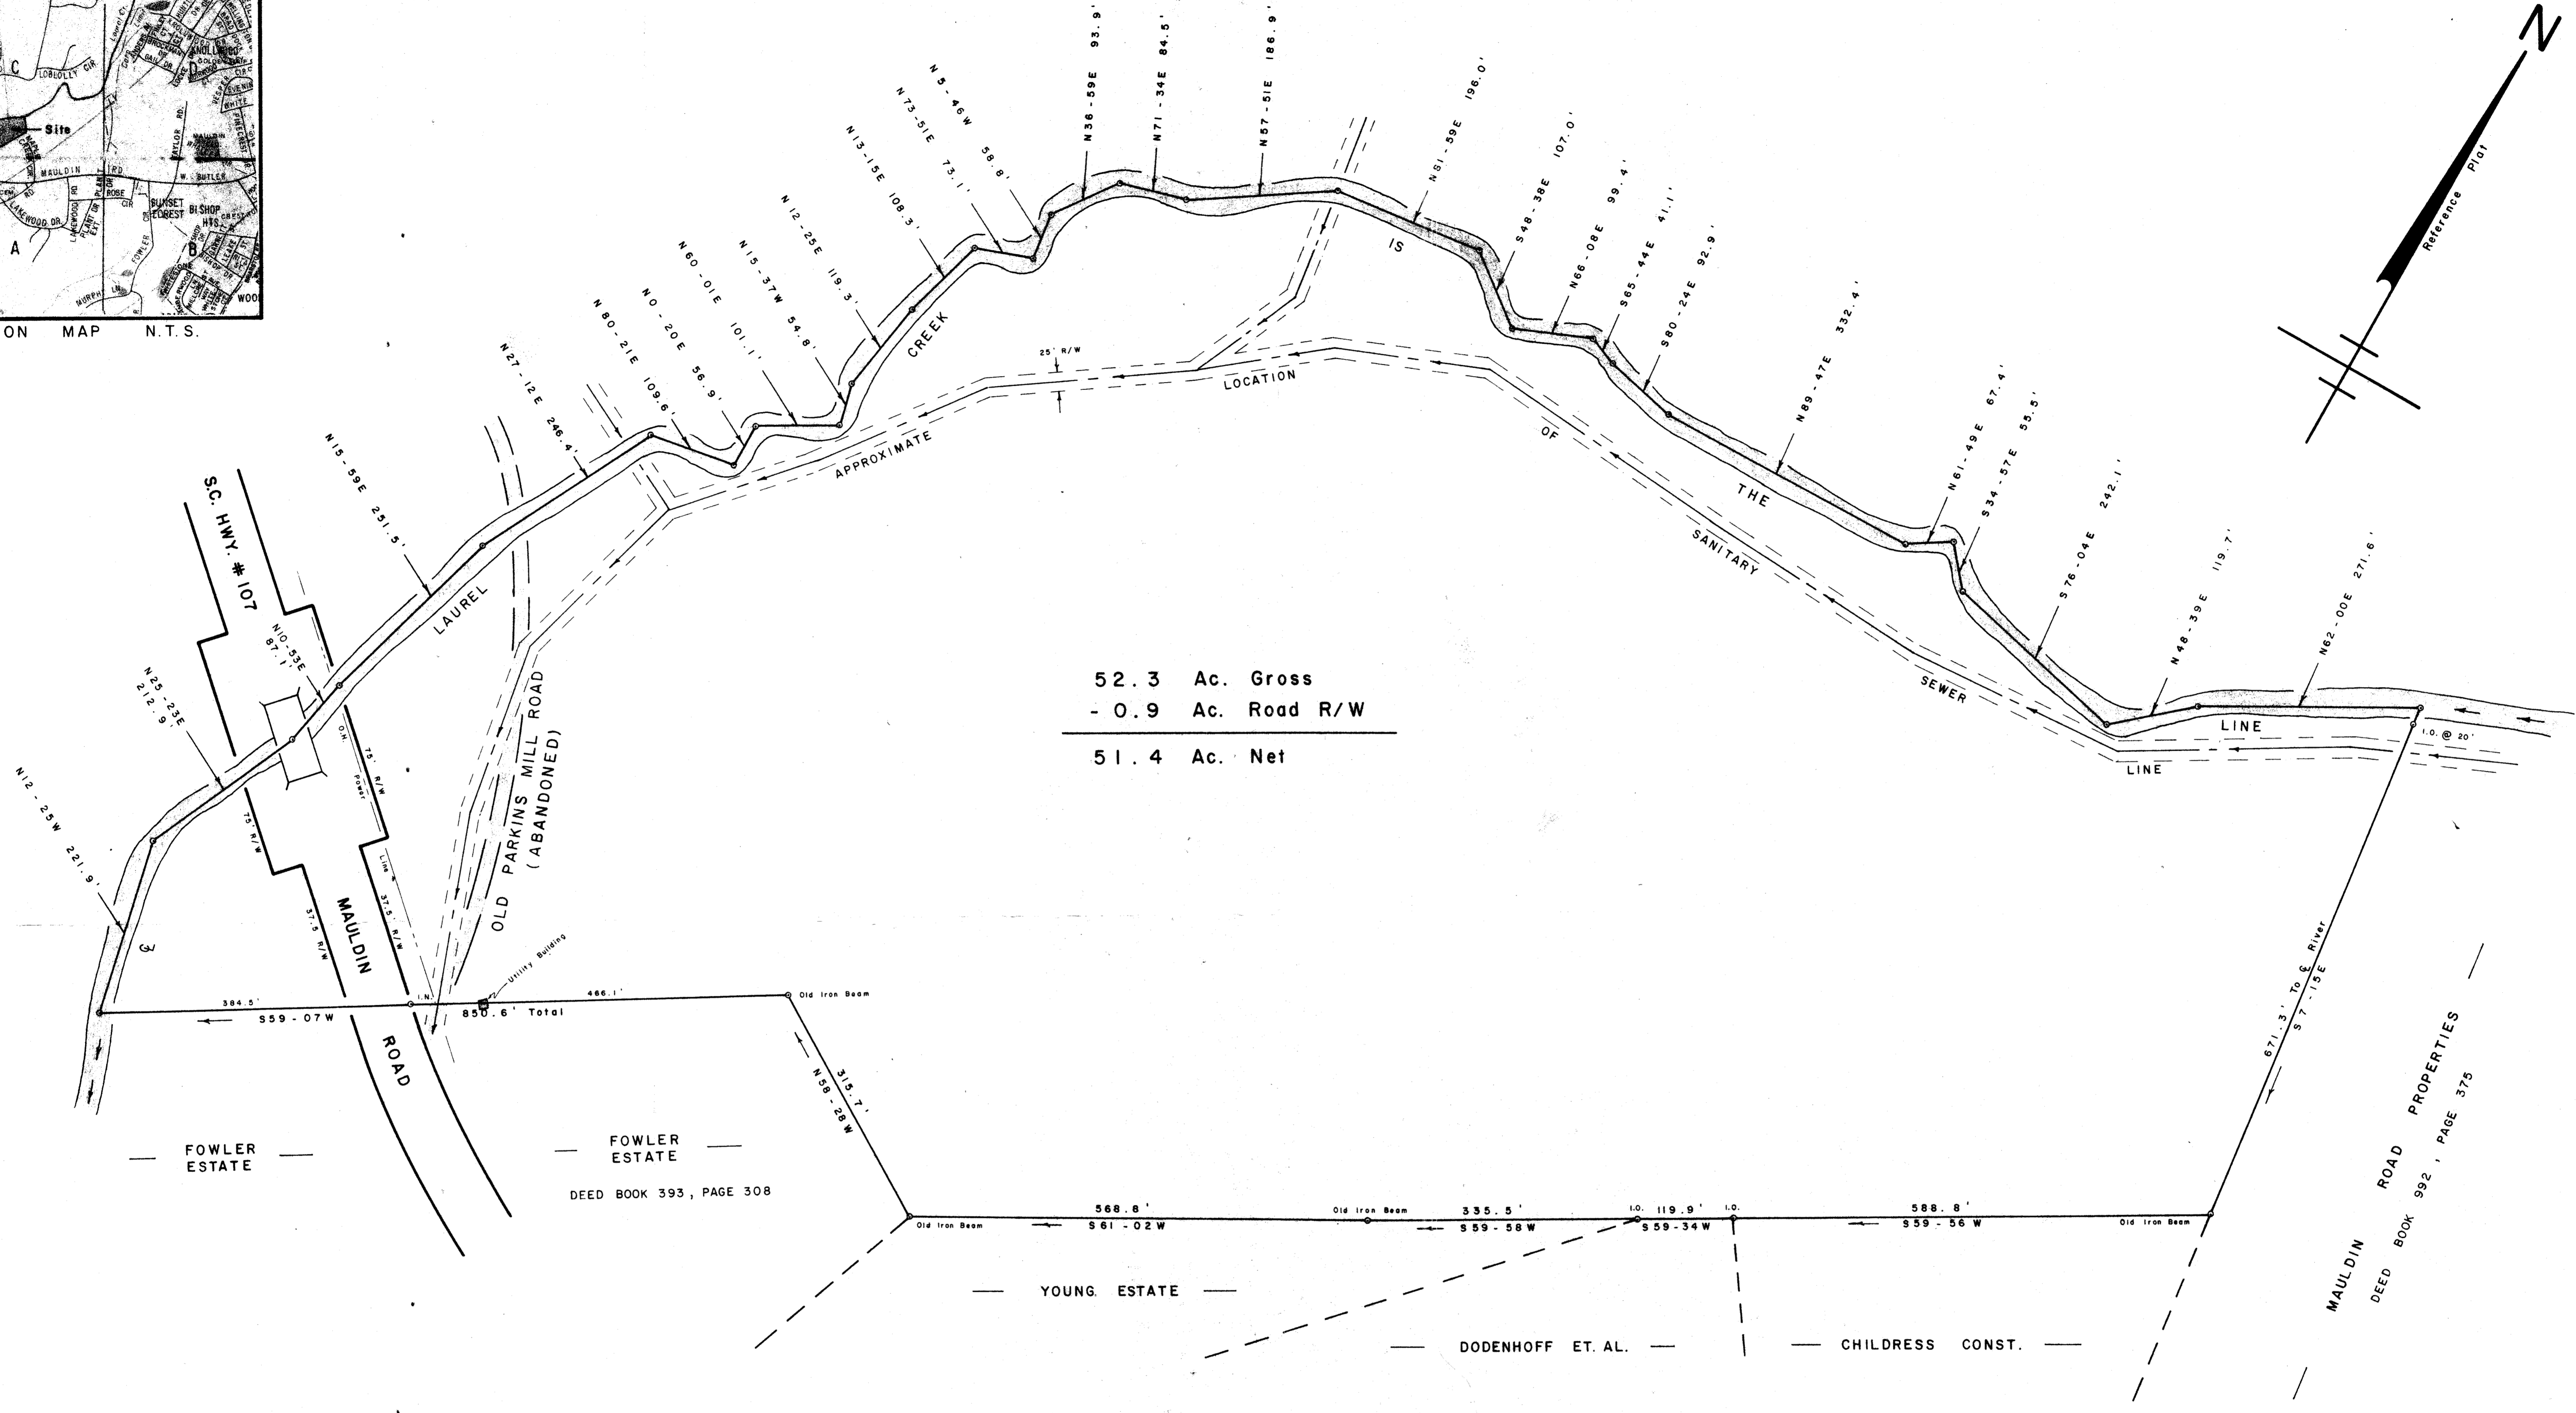


LOCATION MAP N.T.S.

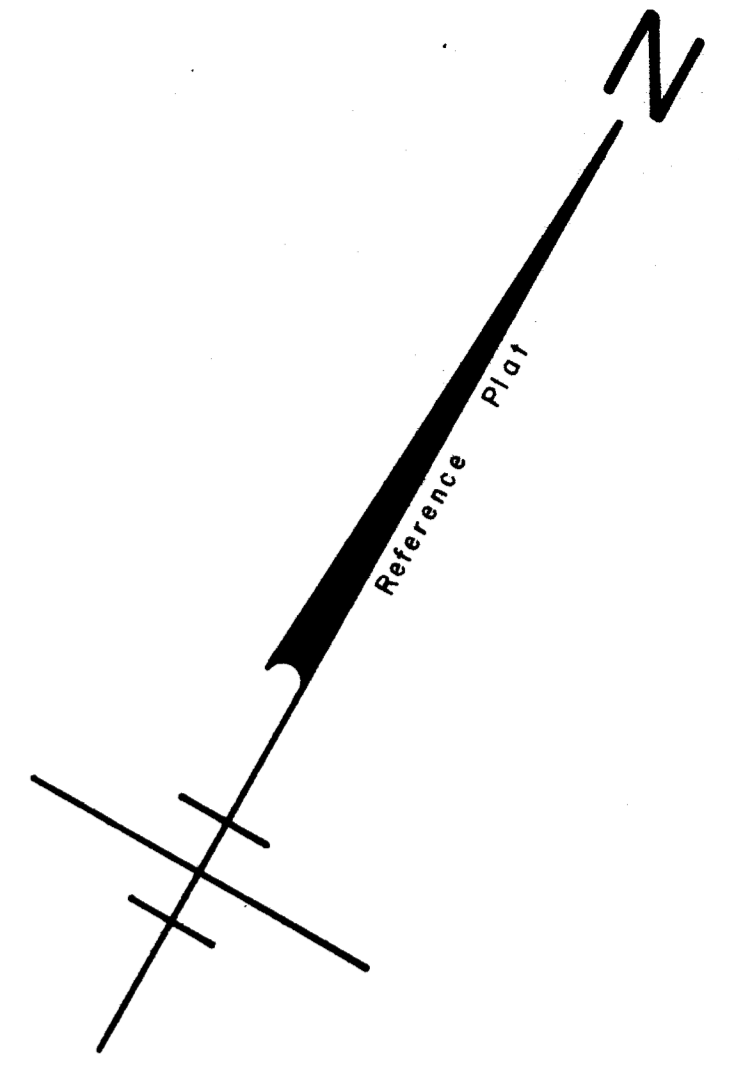

52.3 Ac. Gross  
- 0.9 Ac. Road R/W  
51.4 Ac. Net

FILED  
GREENVILLE CO. S.C.  
Nov 29 4 53 PM '84  
DONNIE S. TANKERSLEY  
R.M.C.

FILED  
GREENVILLE CO. S.C.  
Nov 29 4 53 PM '84  
DONNIE S. TANKERSLEY  
R.M.C.


SURVEY FOR  
**EDWARD E. WILLIAMS III**  
**MARKLEY LEE JONES**  
NEAR MAULDIN GREENVILLE CO.  
SOUTH CAROLINA  
NOVEMBER 27, 1984

NOV 29 1984



16344  
10-2-67

16344  
10-2-66

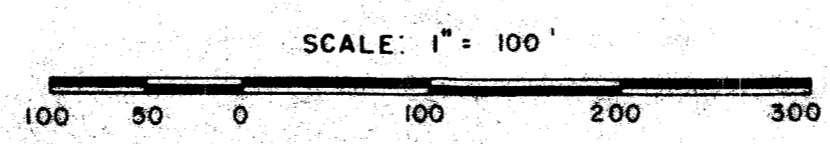

**WRW**  
W. R. WILLIAMS, JR.  
ENGR./SURVEYOR, Inc.  
P.E. & L.S. No. 3979  
15 S. MAIN STREET  
TRAVELERS REST, S.C.  
29690

I hereby certify that the ratio of precision of the field survey is 1/5000 as shown hereon and the area was determined by O.M.D. method of area calculation.

W. R. Williams, Jr. P.E. & L.S. No. 3979