


FILED
 GREENVILLE CO. S.C.
 JAN 15 3 39 PM '85
 DONNIE S. TANKERSLEY
 R.M.C.

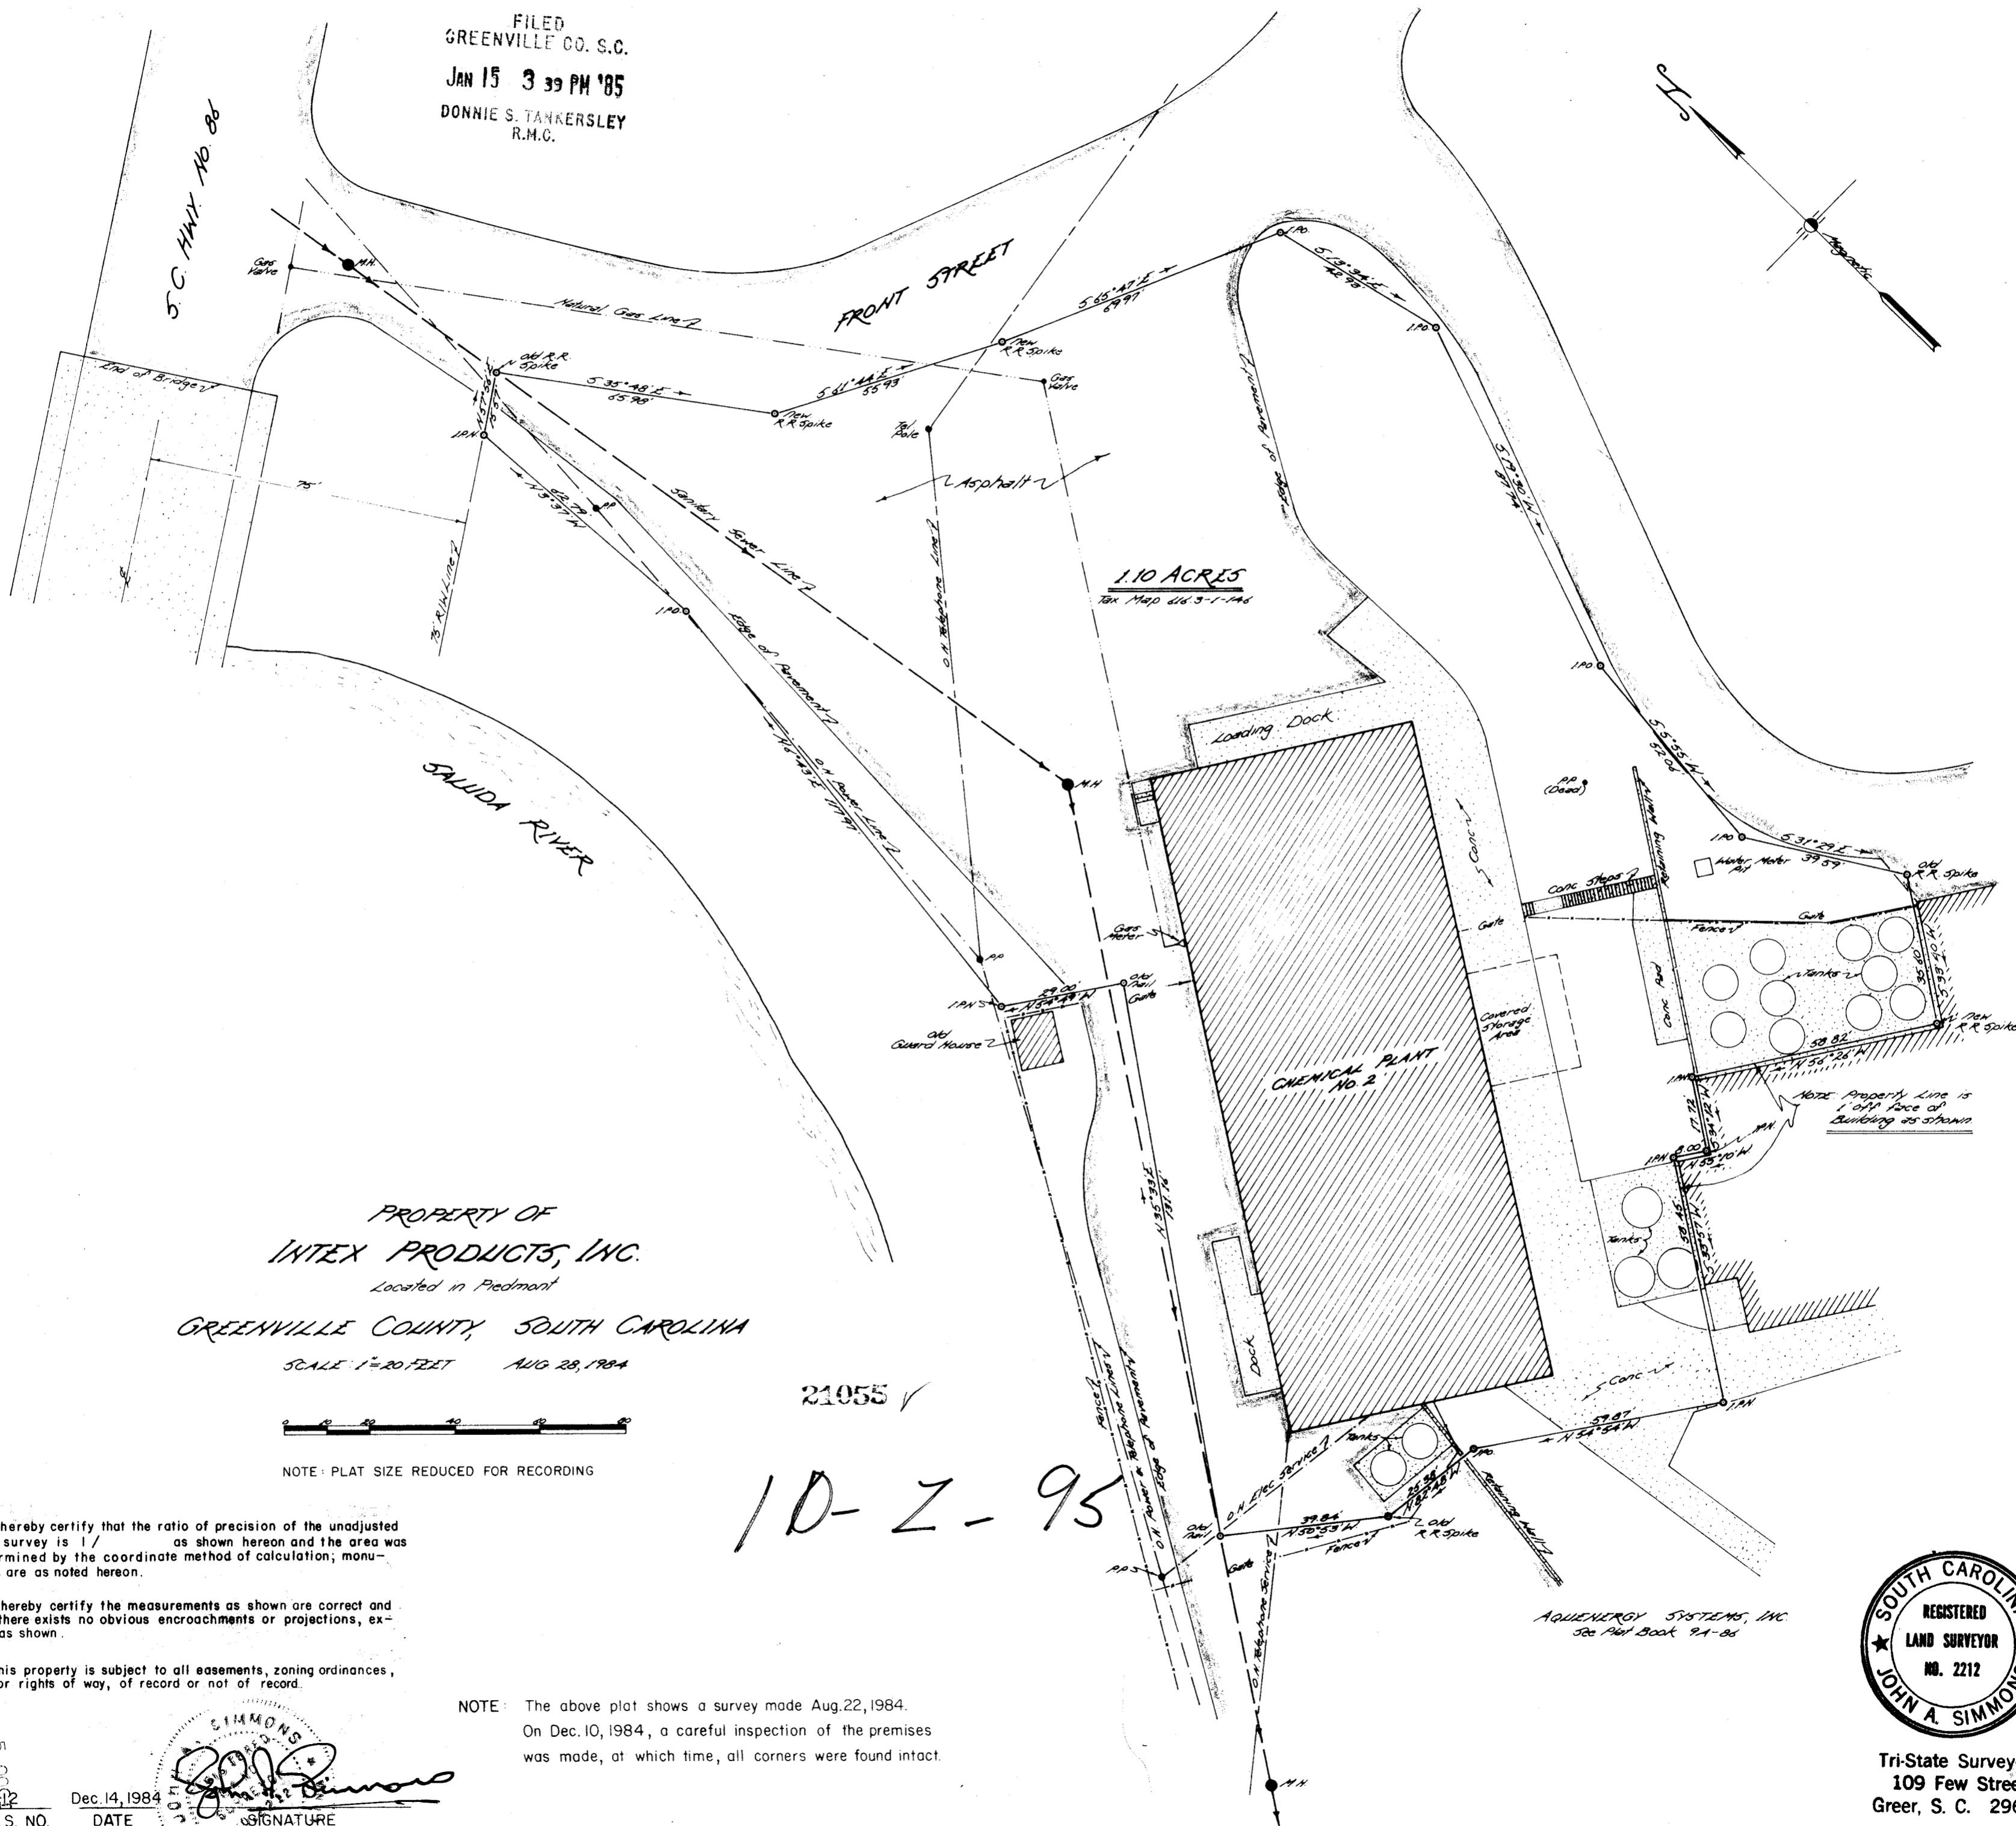

PROPERTY OF
INTEX PRODUCTS, INC.

Located in Piedmont

GREENVILLE COUNTY, SOUTH CAROLINA

SCALE: 1"=20 FEET AUG 28, 1984



NOTE: PLAT SIZE REDUCED FOR RECORDING

21055 ✓

10-Z-95

I hereby certify that the ratio of precision of the unadjusted field survey is 1/ as shown hereon and the area was determined by the coordinate method of calculation; monuments are as noted hereon.

I hereby certify the measurements as shown are correct and that there exists no obvious encroachments or projections, except as shown.

This property is subject to all easements, zoning ordinances, and/or rights of way, of record or not of record.

NOTE: The above plat shows a survey made Aug. 22, 1984. On Dec. 10, 1984, a careful inspection of the premises was made, at which time, all corners were found intact.

John A. Simmons
 SIGNATURE

5-000
 2212
 R.L.S. NO. DATE

Dec. 14, 1984

AQUENERGY SYSTEMS, INC.
 See Plat Book 94-88



Tri-State Surveyors
 109 Few Street
 Greer, S. C. 29651

UNRECORDED