



FILED  
GREENVILLE CO. S.C.  
Nov 19 4 49 PM '84  
DONNIE S. LARKERSLEY  
R.M.C.

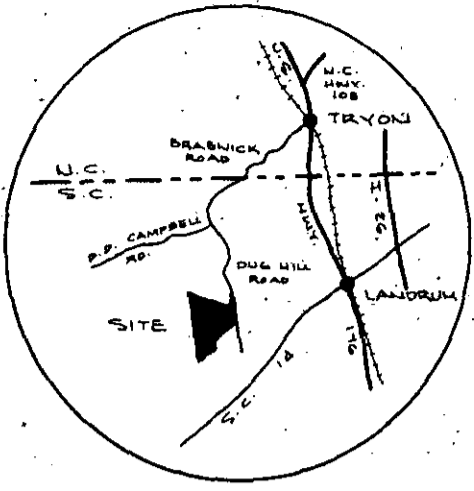

VICINITY MAP

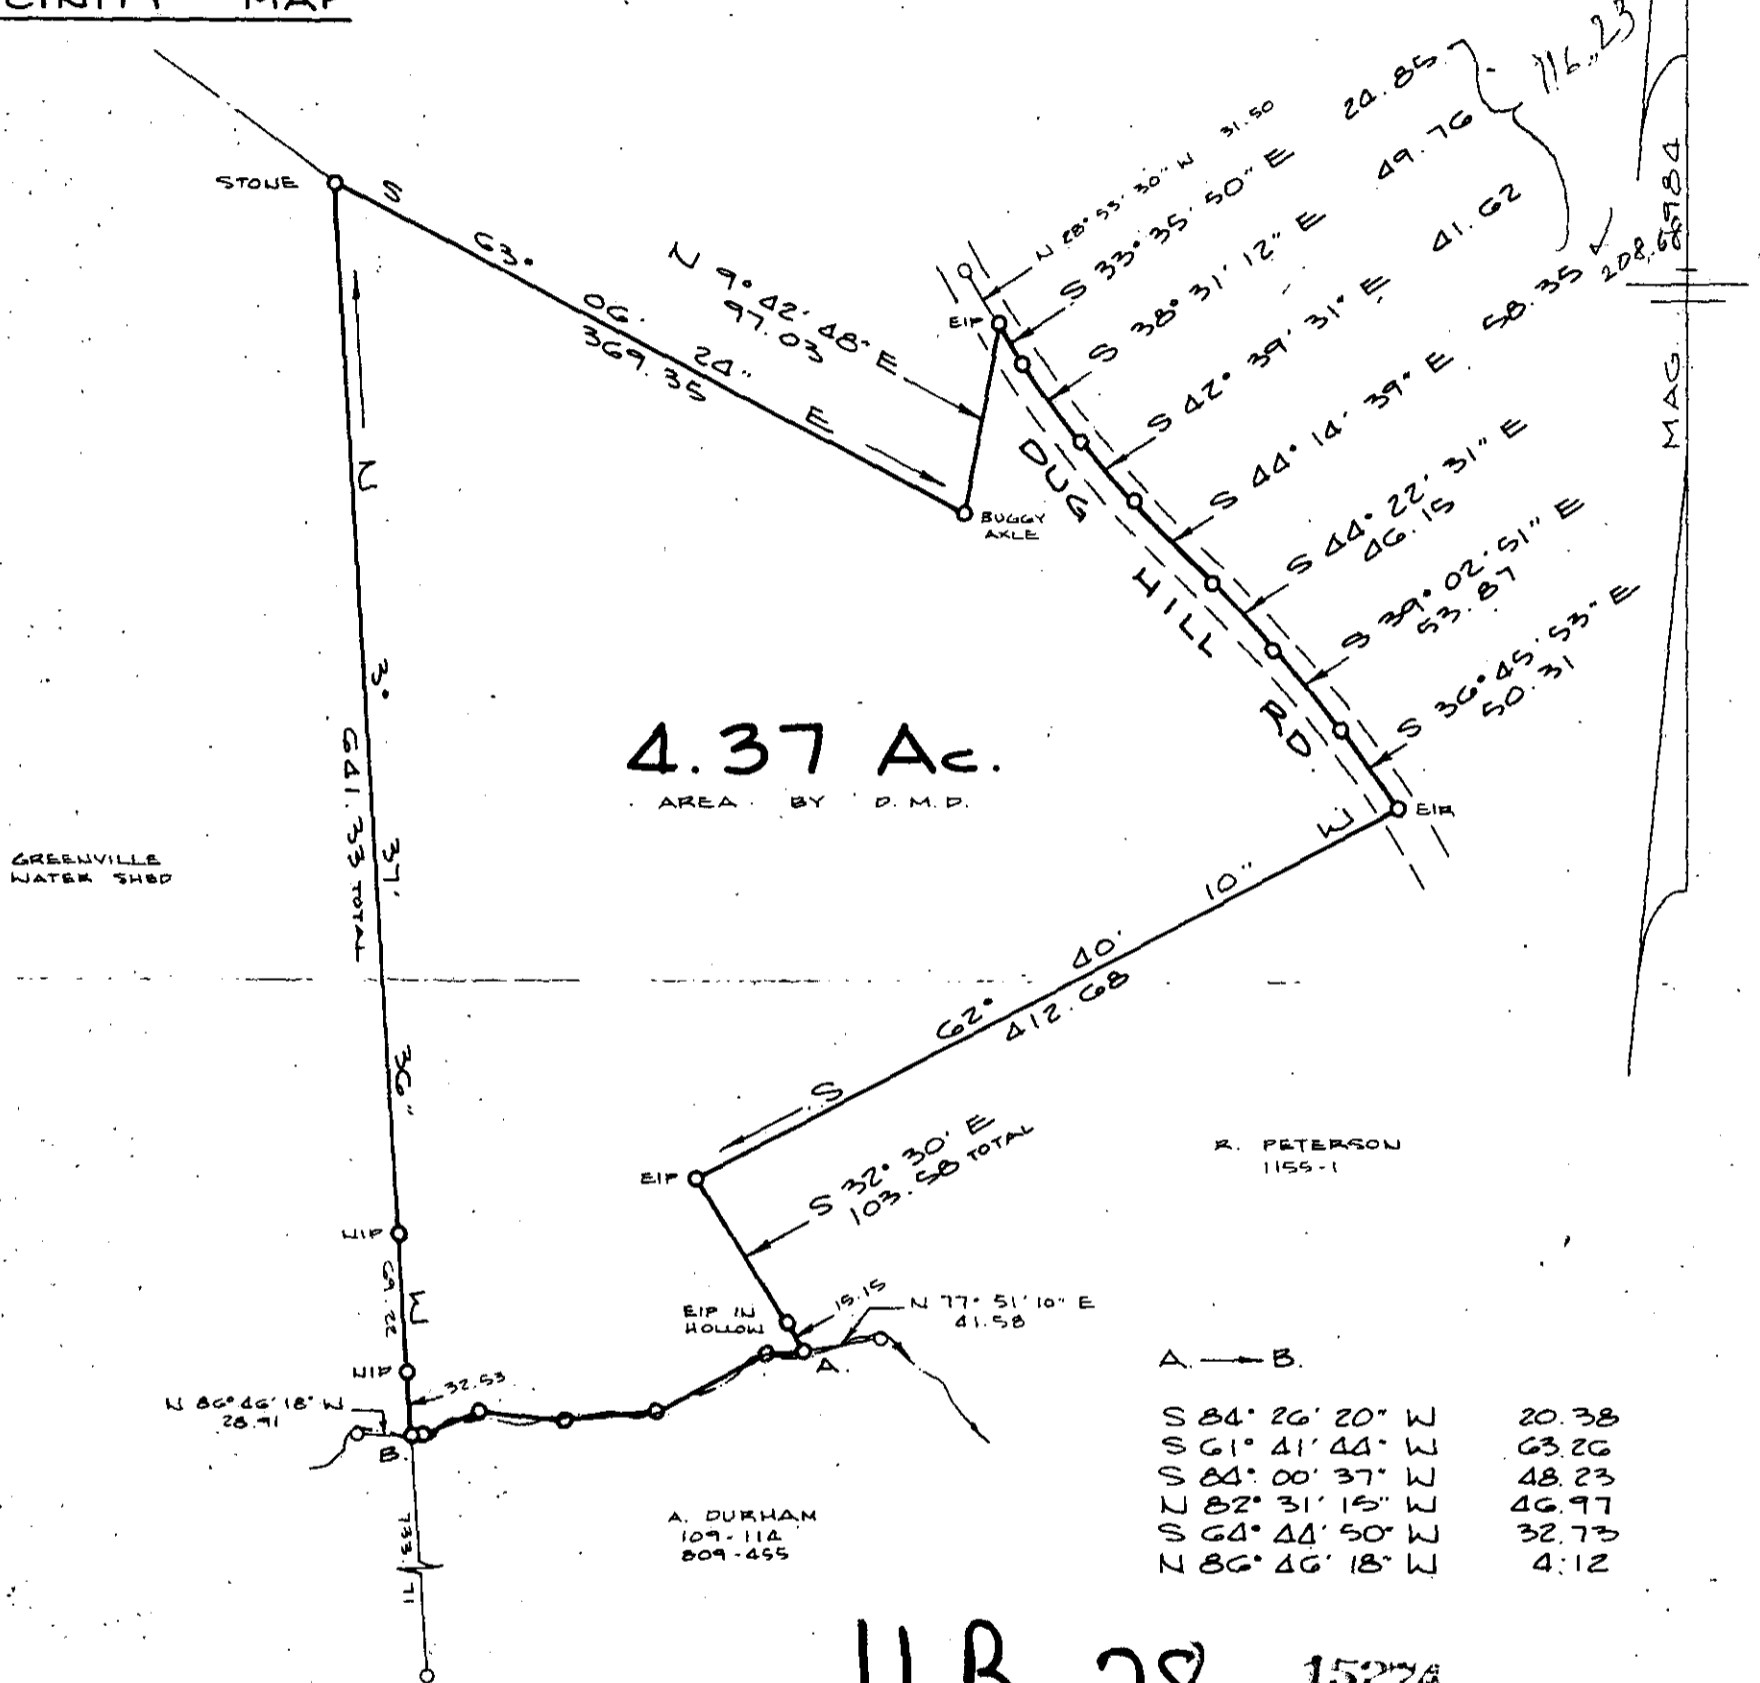

4.37 Ac.  
AREA BY D.M.D.

A. → B.	
S 84° 26' 20" W	20.38
S 61° 41' 44" W	63.26
S 84° 00' 37" W	48.23
N 82° 31' 15" W	46.97
S 64° 44' 50" W	32.73
N 86° 46' 18" W	4.12


11B-28 15274

ROBERT M. & KAREN A. PETERSON

GLASSY MTN. TWP., GREENVILLE COUNTY, SO. CAR.

LEGAL REFERENCE: D.B. 109 Pg. 114 & D.B. 809 Pg. 455

SCALE: 1" = 100'

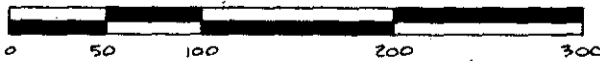

12 SEPT. 1984

SAM T. MARLOWE & ASSOCIATES

REG. LAND SURVEYOR No. 5549

COLUMBUS, NO. CAR.

