
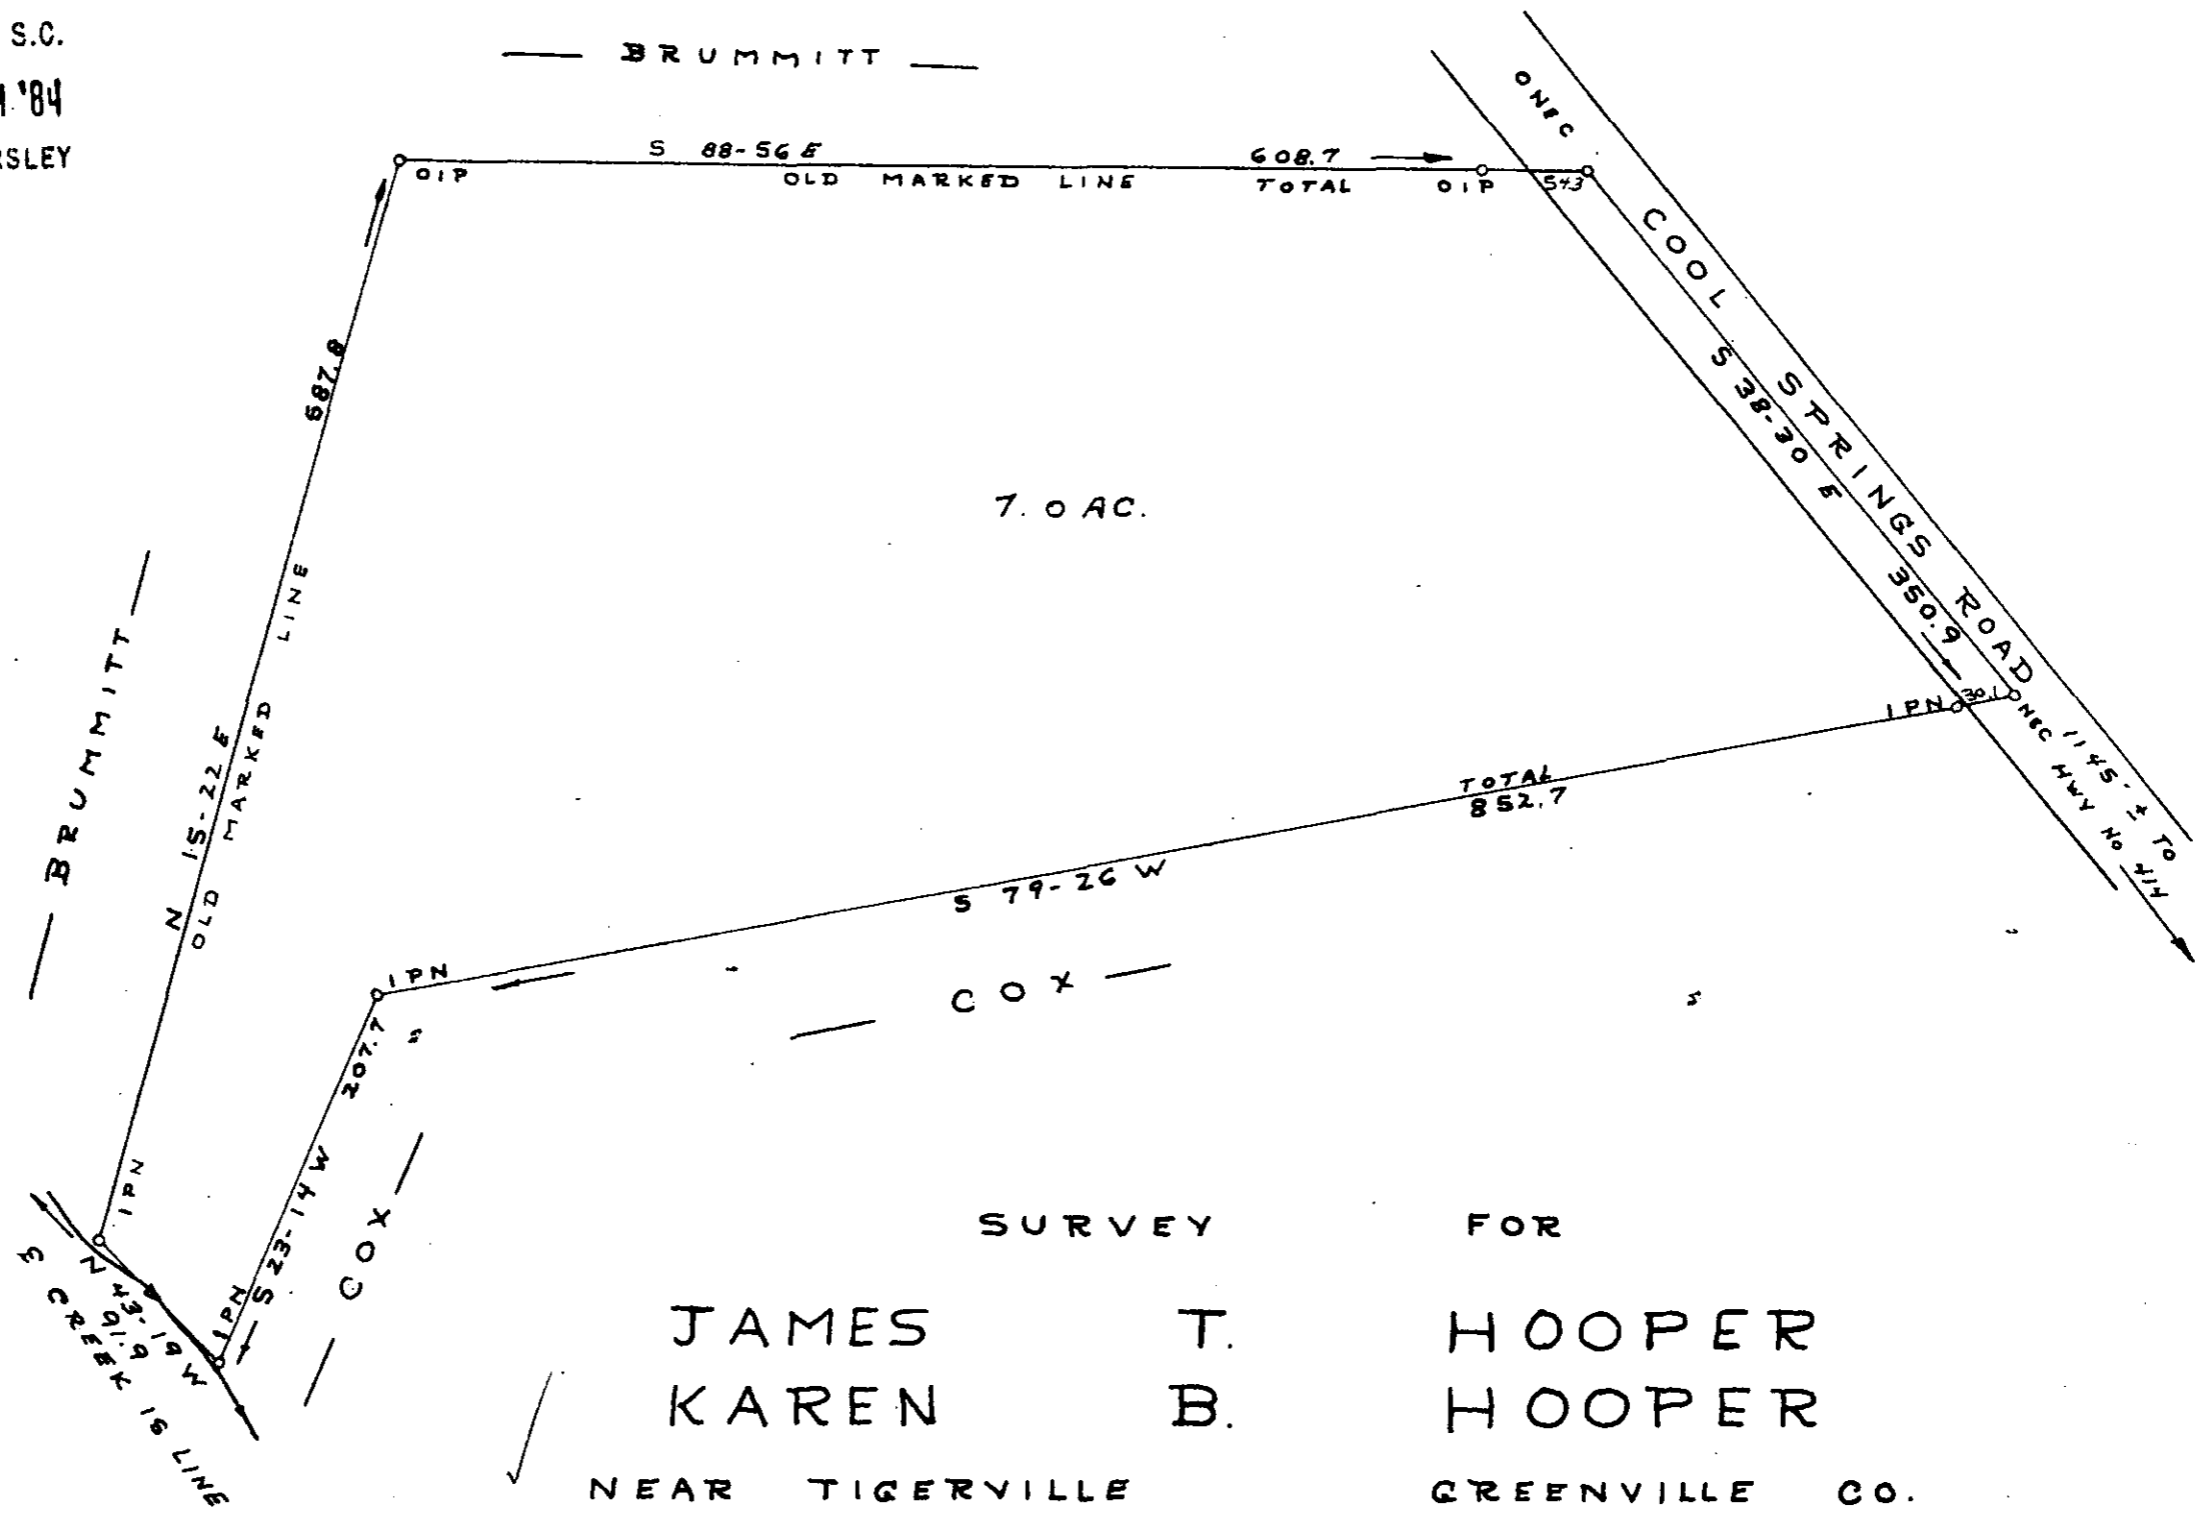


MICROFILMED

FILED
GREENVILLE CO. S.C.
Dec 18 12 43 PM '84
DONNIE S. TANKERSLEY
R.M.C.

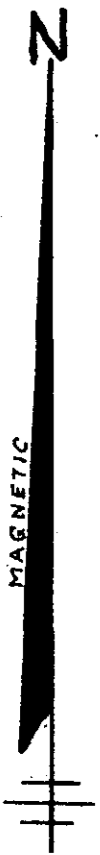


I HEREBY CERTIFY THAT THE RATIO OF PRECISION OF THE FIELD SURVEY IS 1/5000+ AS SHOWN HEREON AND THE AREA WAS DETERMINED BY THE G.M.D. METHOD OF AREA CALCULATION.

Jeffery M. Plumblee
SURVEYOR'S SIGNATURE S.C. REG. NO. 18369

JEFFERY M. PLUMBLEE, INC.
LAND SURVEYING
P. O. BOX 788
TRAVELERS REST, S. C. 29690
(803) 834-4426

11-B-70

SURVEY FOR
JAMES T. HOOPER
KAREN B. HOOPER
NEAR TIGERVILLE GREENVILLE CO.
SOUTH CAROLINA
DEC. 7, 1984

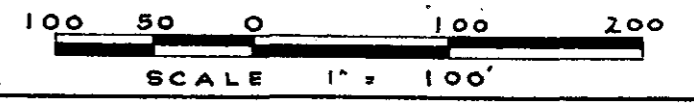

6553-1-19

F.B. 27

2 DEC 18 1984 512

5.00CI