
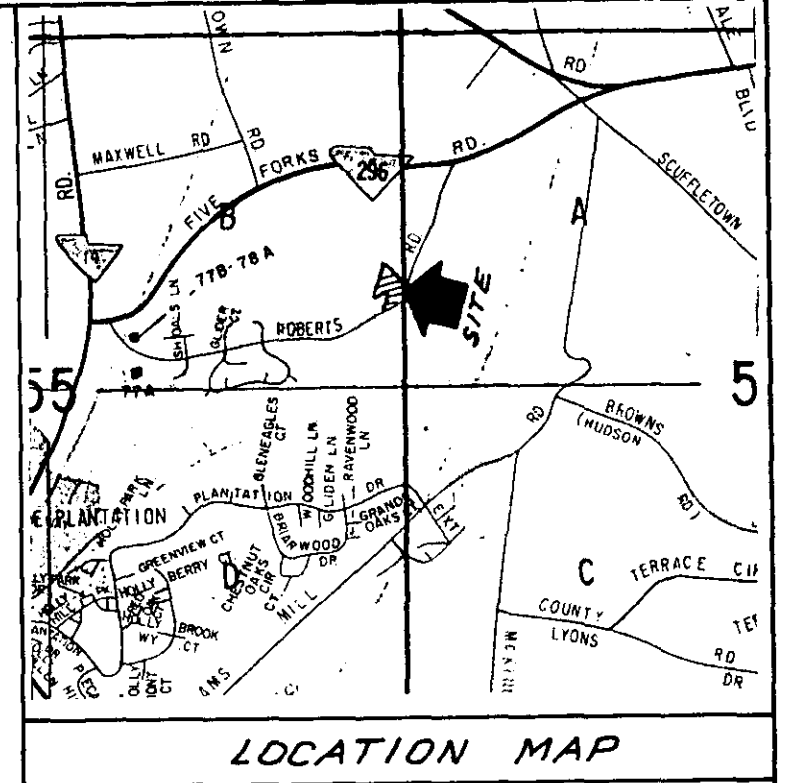


THE PRINT MACHINE, INC. NM1289

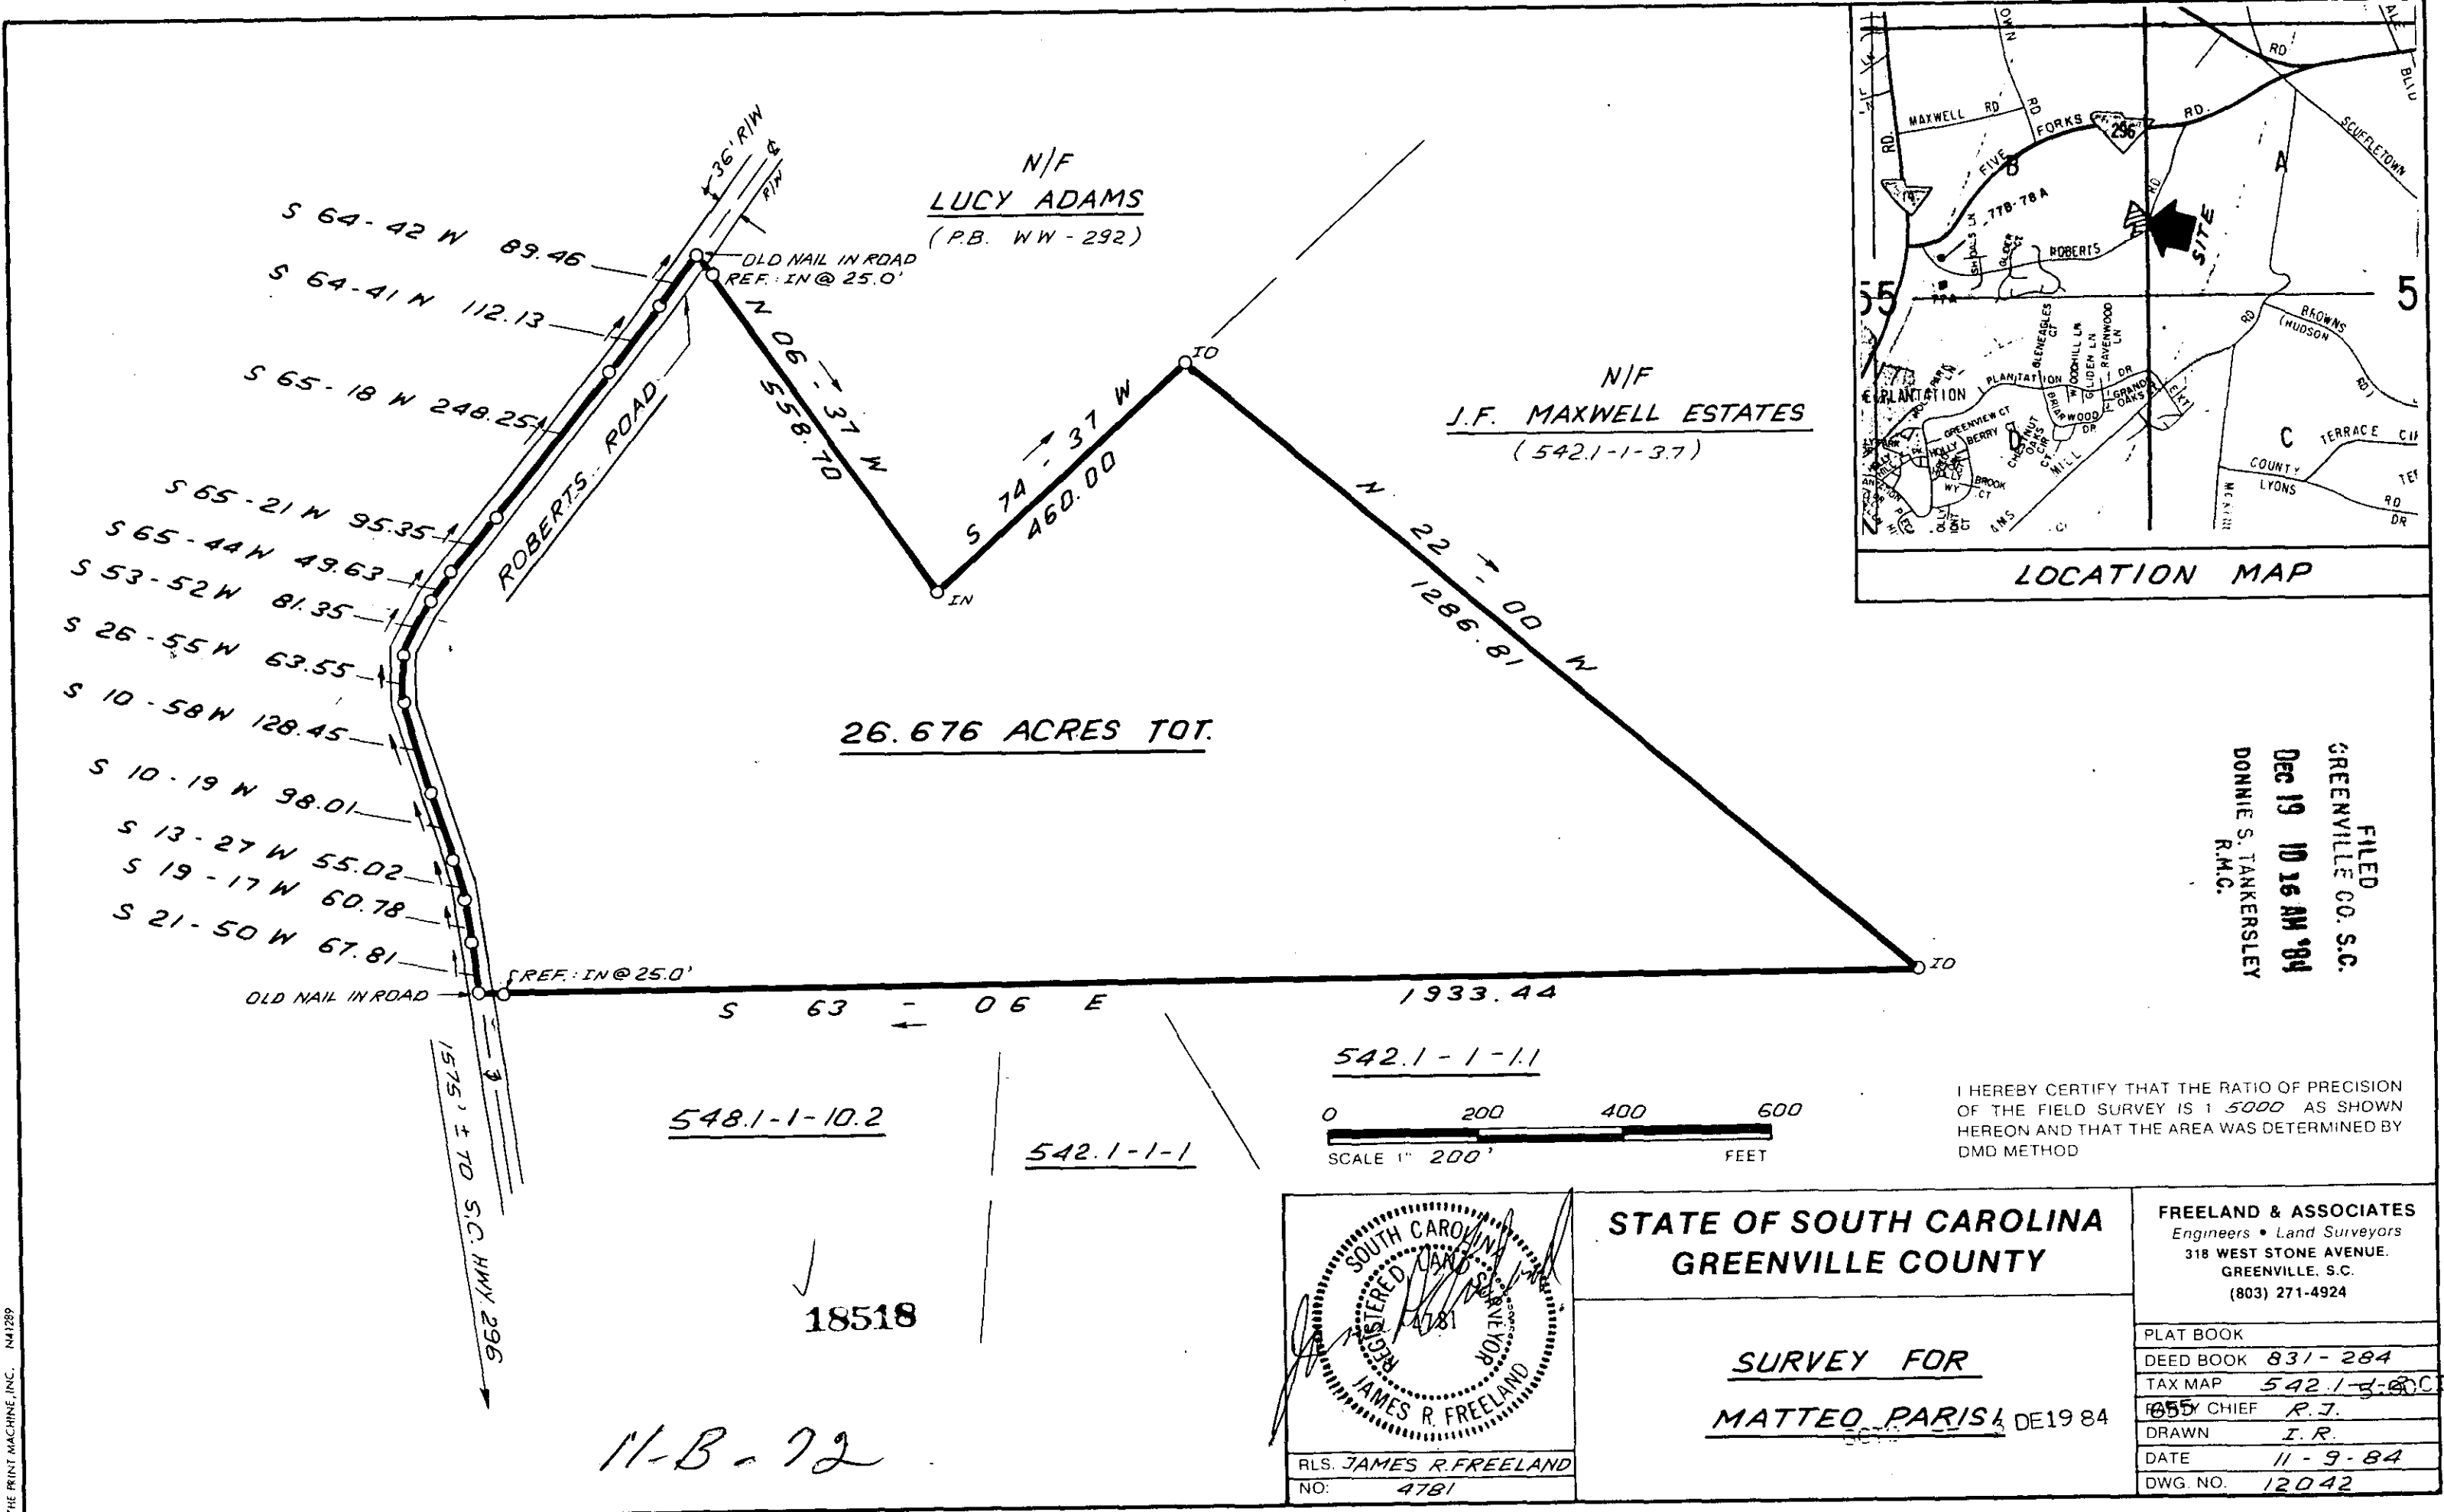

FILED
GREENVILLE CO. S.C.
Dec 19 10 26 AM '84
DONNIE S. TANKERSLEY
R.M.C.

I HEREBY CERTIFY THAT THE RATIO OF PRECISION OF THE FIELD SURVEY IS 1/5000 AS SHOWN HEREON AND THAT THE AREA WAS DETERMINED BY DMD METHOD

SOUTH CAROLINA
REGISTERED PROFESSIONAL SURVEYOR
JAMES R. FREELAND
NO. 4781

RLS. JAMES R. FREELAND
 NO. 4781

STATE OF SOUTH CAROLINA
GREENVILLE COUNTY

SURVEY FOR
MATTEO PARIS, DE 19 84

FREELAND & ASSOCIATES Engineers • Land Surveyors 318 WEST STONE AVENUE, GREENVILLE, S.C. (803) 271-4924	
PLAT BOOK	
DEED BOOK	831-284
TAX MAP	542.1-1-10.2
CHIEF	R.J.
DRAWN	I.R.
DATE	11-9-84
DWG. NO.	12042

MICROFILMED