

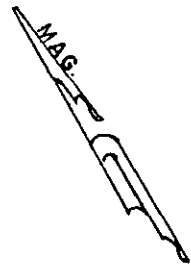


MICROFILMED

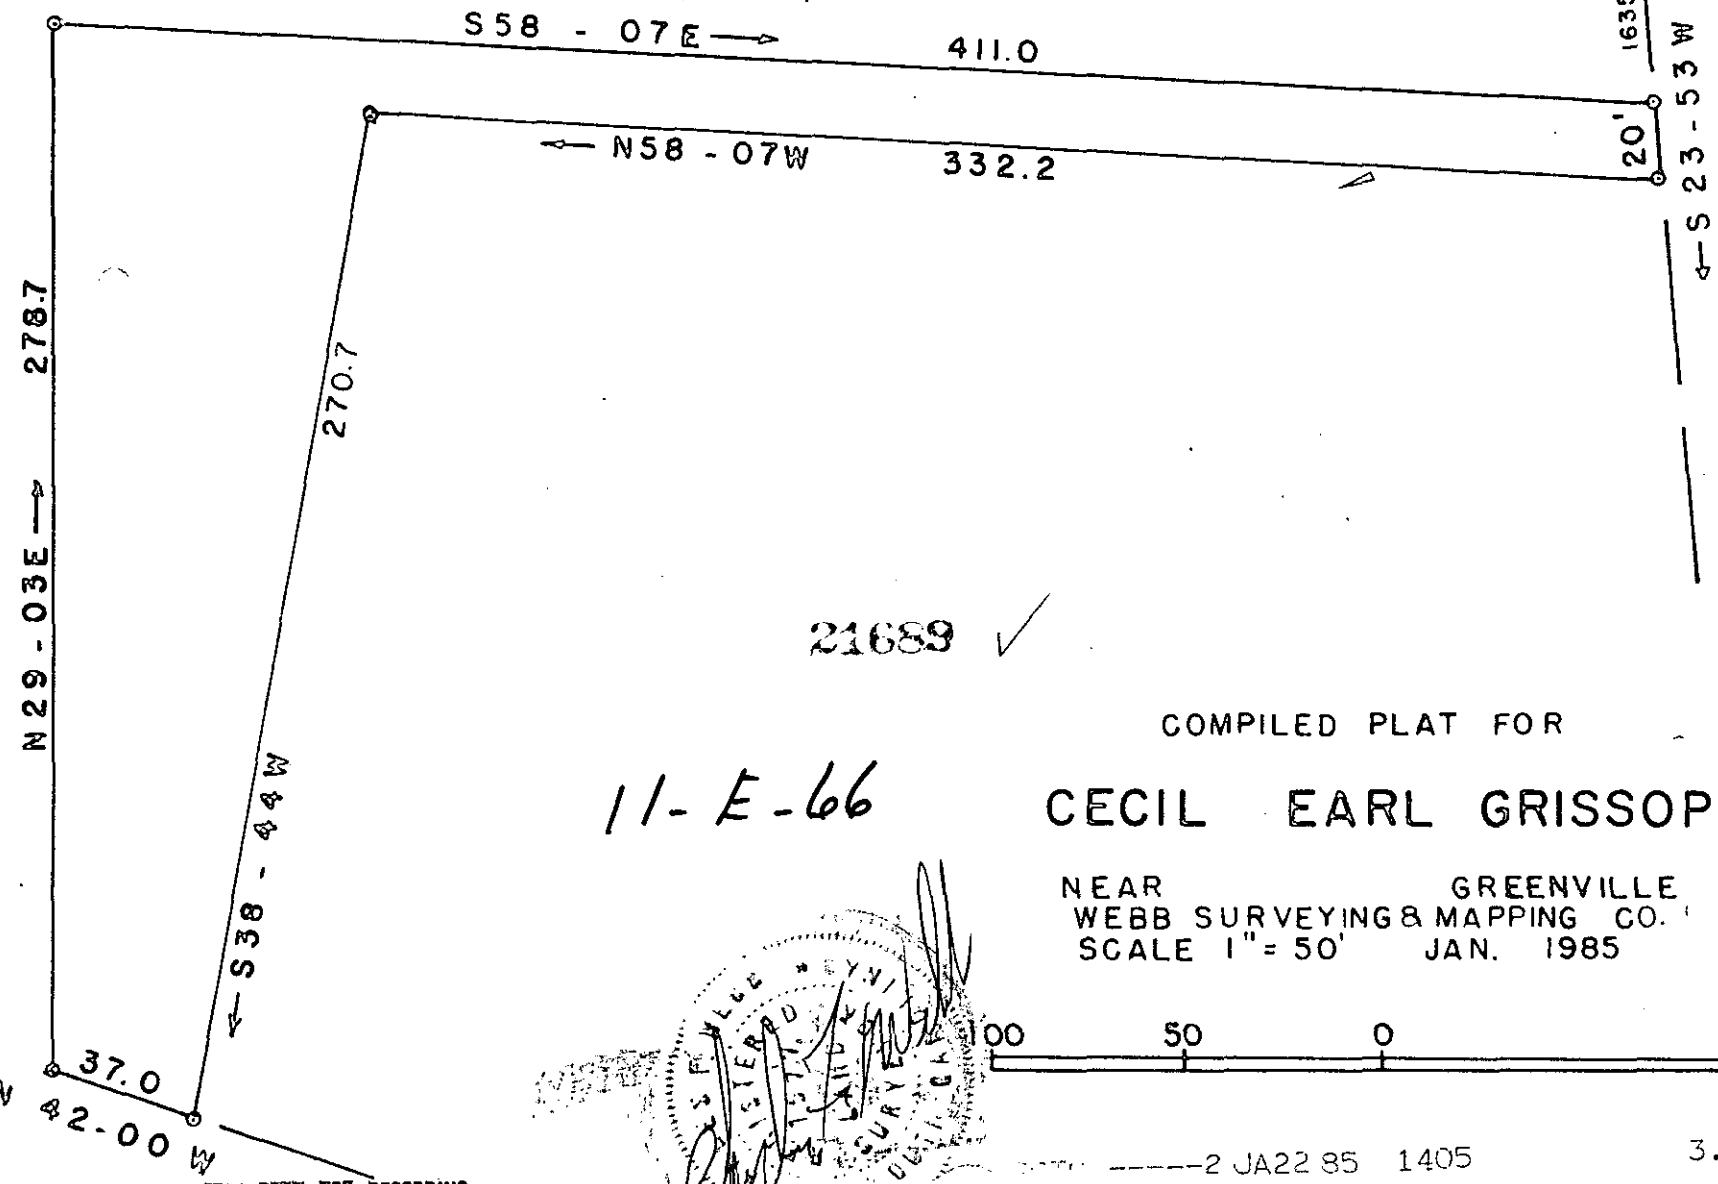

FILED
GREENVILLE CO. S.C.
JAN 22 11 29 AM '85
DONNIE S. TANKERSLEY
R.M.C.

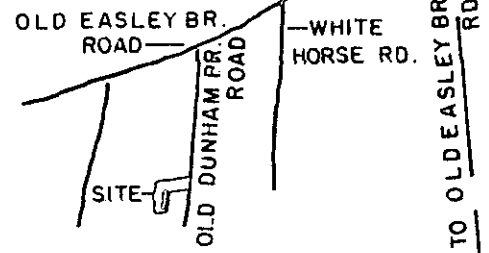

OLD DUNHAM BRIDGE ROAD


11-E-66

21689 ✓

COMPILED PLAT FOR

CECIL EARL GRISSOP


NEAR GREENVILLE
WEBB SURVEYING & MAPPING CO.
SCALE 1" = 50' JAN. 1985

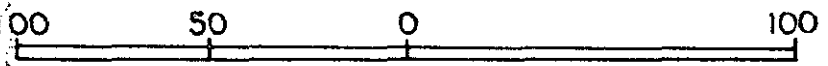

2 JA22 85 1405

3.00CI

THIS PLAT FOR RECORDING

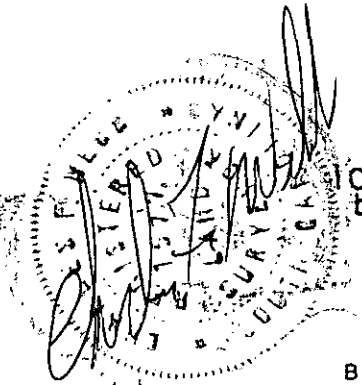

BLK. BK. REF. 244 - 1 - 31.2