


FILED
GREENVILLE CO. S.C.


JAN 9 12 29 PM '85


DONNIE S. TAKKERSLEY
R.M.C.

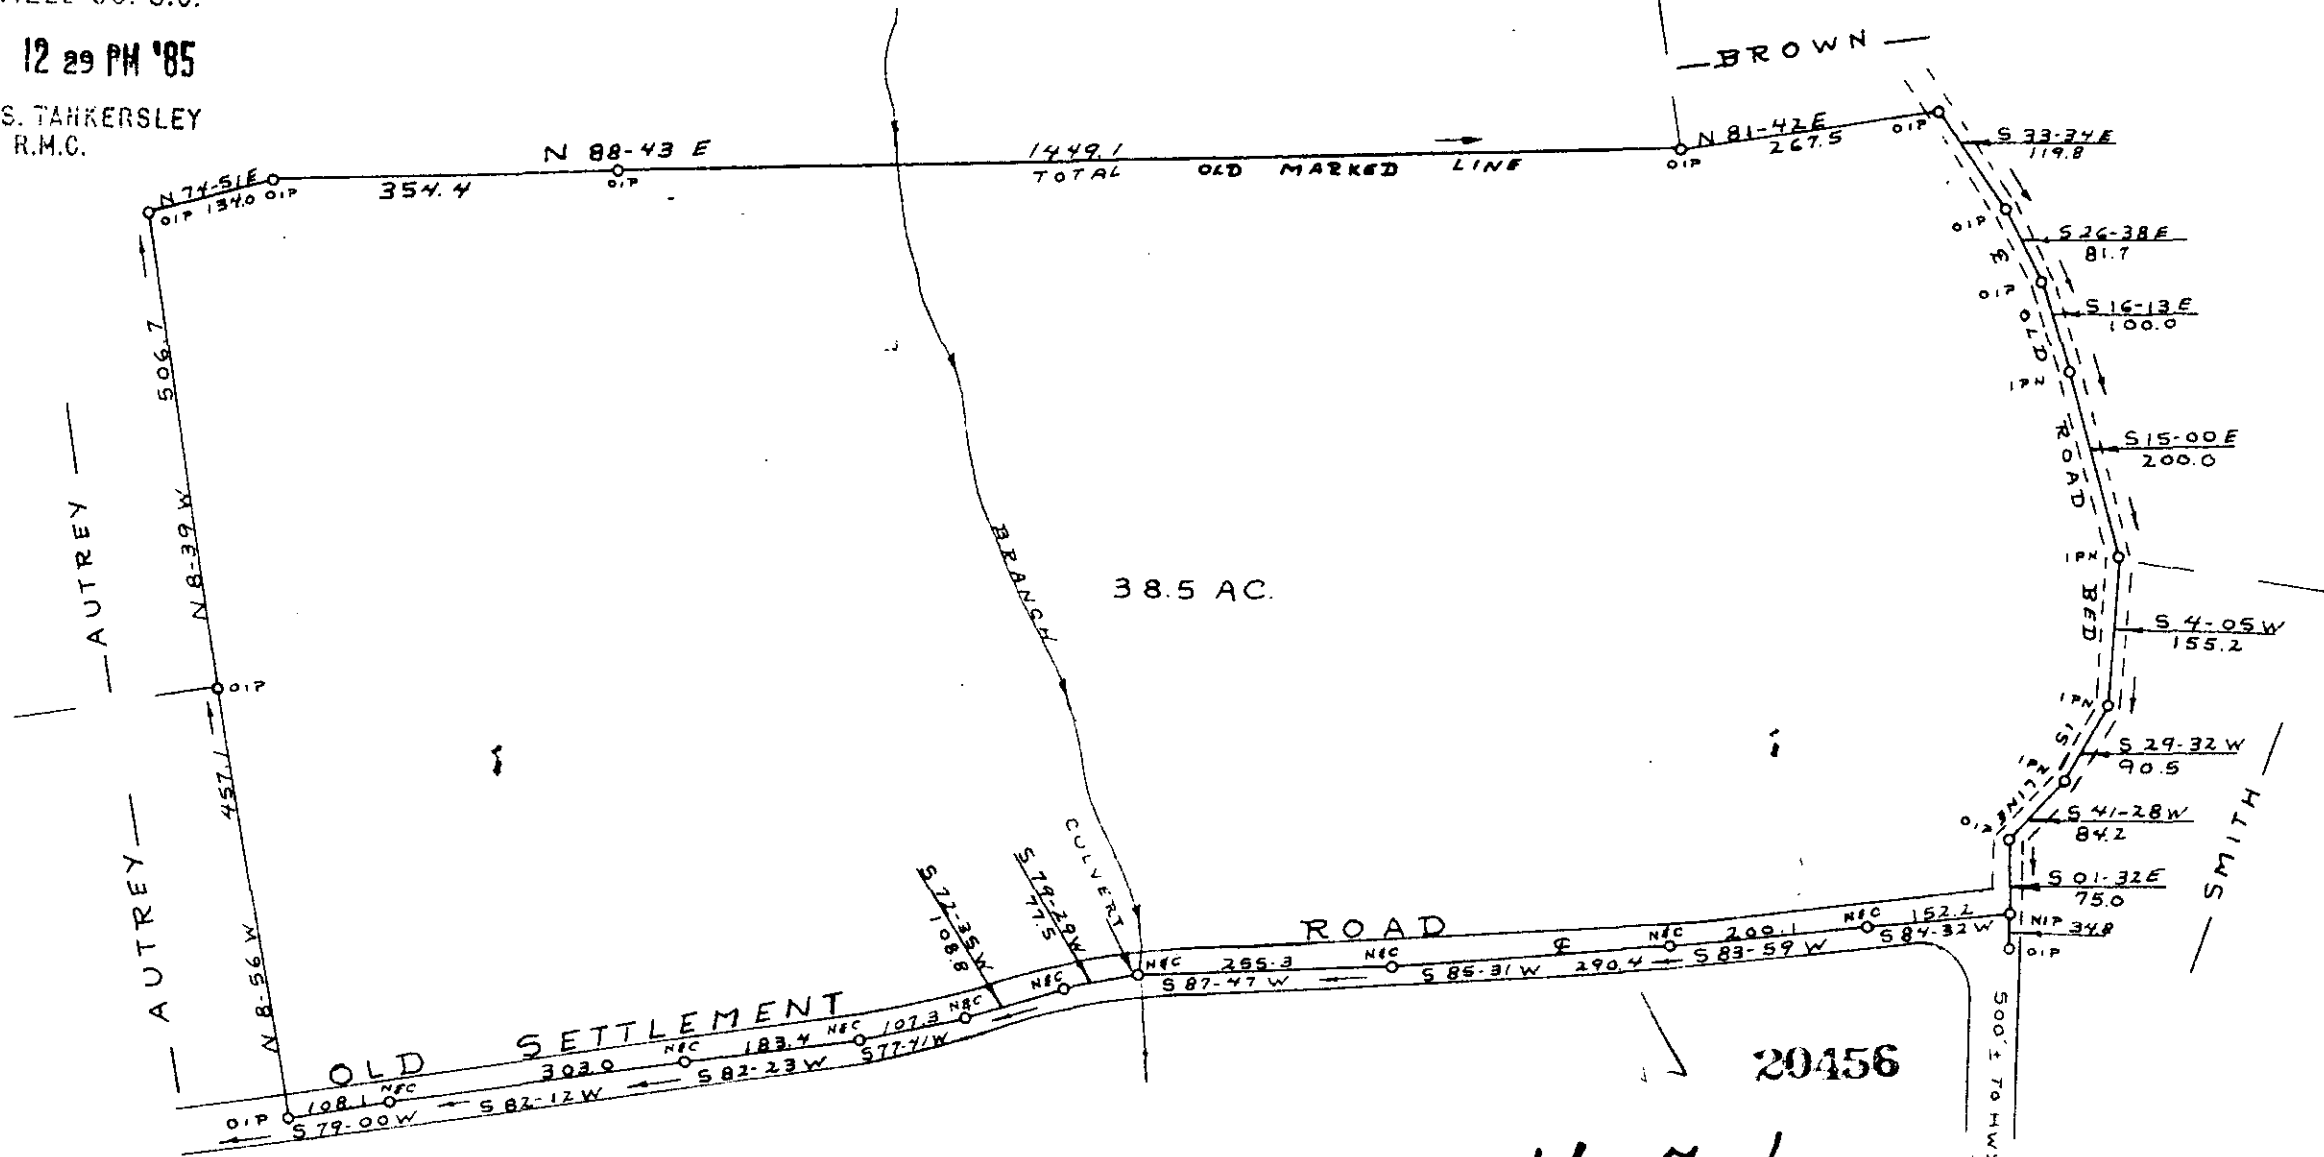

SURVEY FOR
CLARENCE V. GLENN
ROY A. LOCKABY
NEAR LIMA CHURCH GREENVILLE CO.
SOUTH CAROLINA
DEC. 16, 1984

20456
11-7-6
JAN 9 1985


JEFFERY M. PLUMBLEE, INC.
LAND SURVEYING
P. O. BOX 788
TRAVELERS REST, S. C. 29690 (803) 834-4426

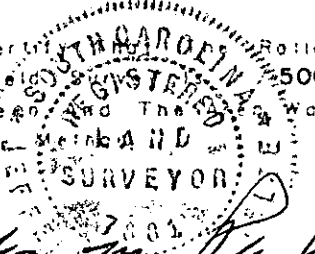I Hereby Certify that the Ratio of Precision of the Field Notes is 1:5000 as Shown Hereon and That the Same was Determined by C. M. D. STEINBAND SURVEYOR

Jeffery M. Plumblee
PLS=7881
SCALE 1" = 200'
200 400 0 200 400