
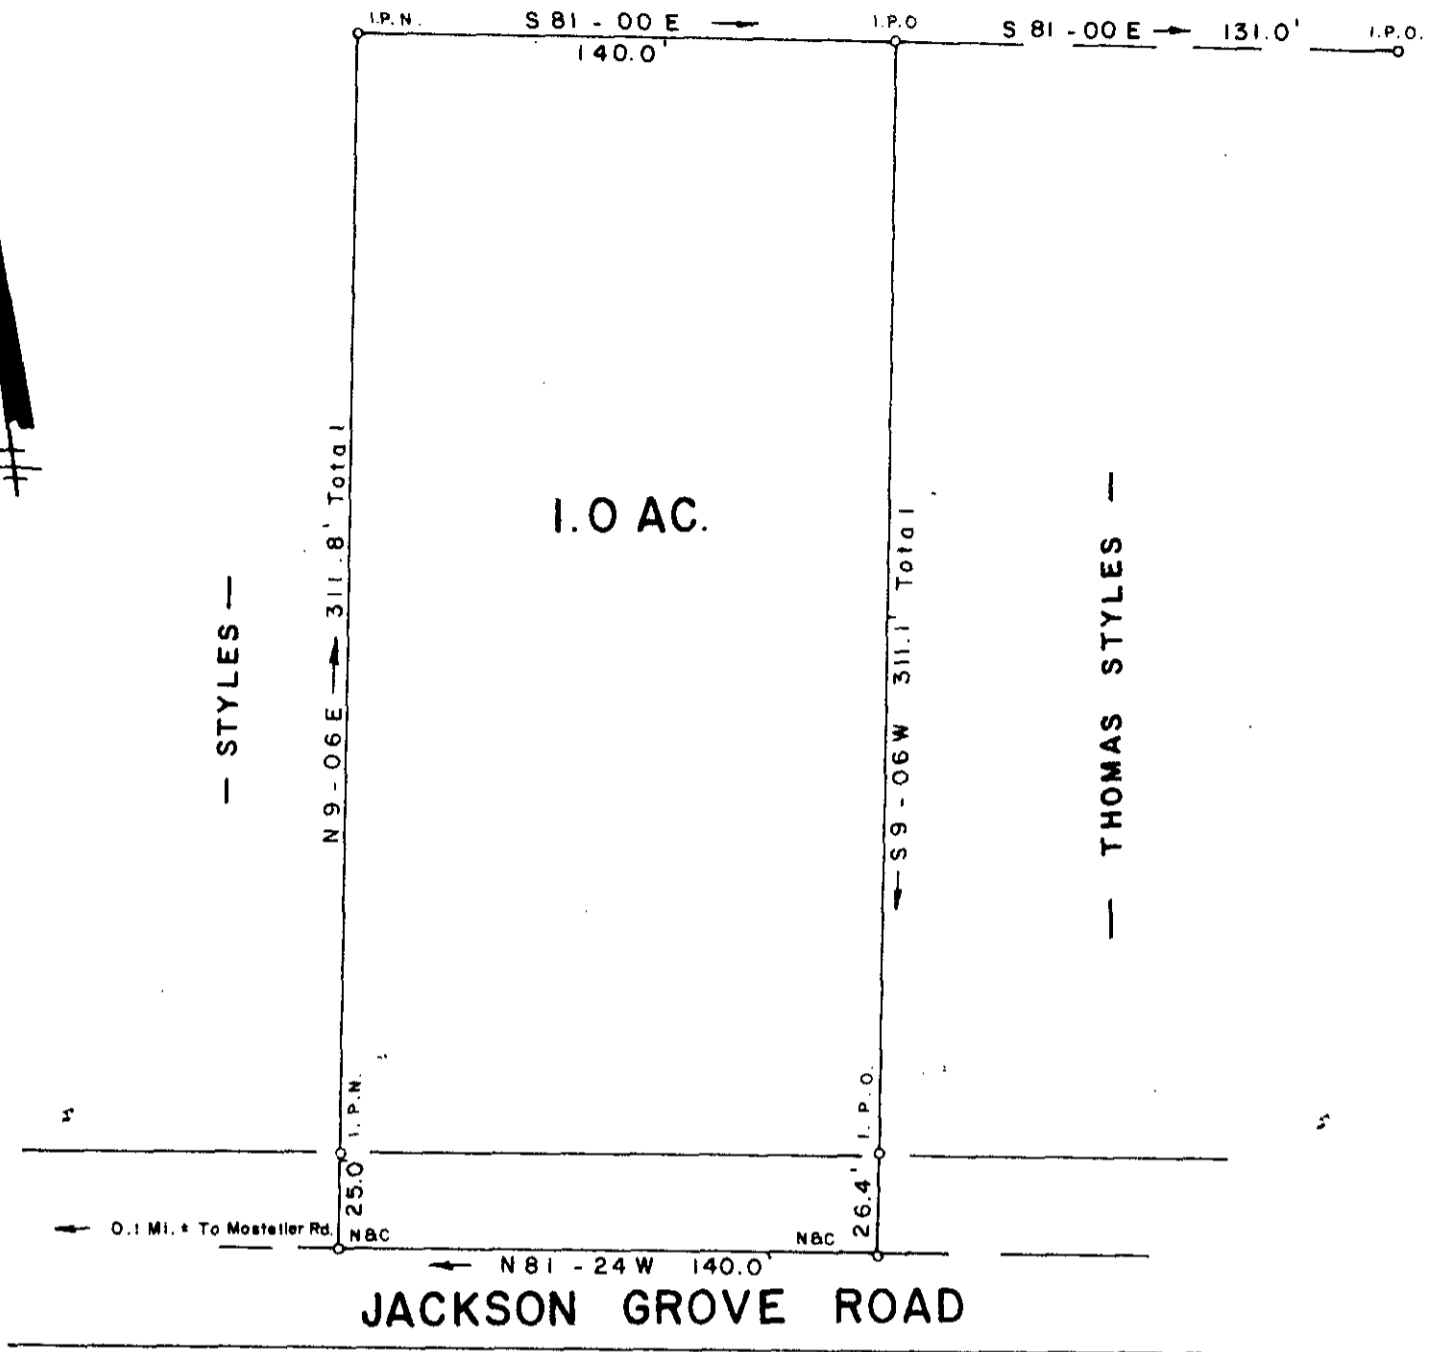


FILED
GREENVILLE CO. S.C.

JAN 15 2 46 PM '85

DONNIE S. TANKERSLEY
R.M.C.

— STYLES —

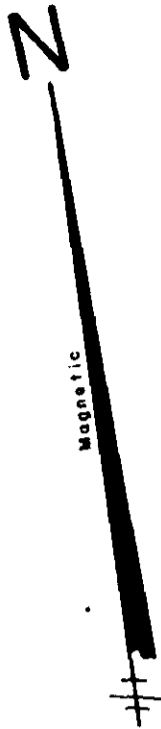

SURVEY FOR

DAVID L. STYLES

NEAR TRAVELERS REST
SOUTH

GREENVILLE COUNTY
CAROLINA

DECEMBER 19, 1984


JAN 15 1985

11 F - 13

21050

I HEREBY CERTIFY THAT THE RATIO OF PRECISION OF THE FIELD SURVEY IS 1/5000 AS SHOWN HEREON AND THE AREA WAS DETERMINED BY THE DIMENSIONAL METHOD OF AREA CALCULATION.

S. # 7881

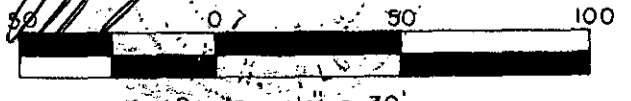

JEFFERY M. PLUMBLEE, INC.
LAND SURVEYING

P. O. BOX 788
TRAVELERS REST, S. C. 29690

(803) 834-4426

499.1-1-PT. 26

F. B. 25

SC10 1 JAN 15 85 011

5.00717