


FILED
 GREENVILLE CO. S.C.
 JAN 15 4 29 PM '85
 DONNIE S. TANKERSLEY
 R.M.C.

THE ATRIUM AT ORCHARD PARK

LOT 1 B

LOT 1 A

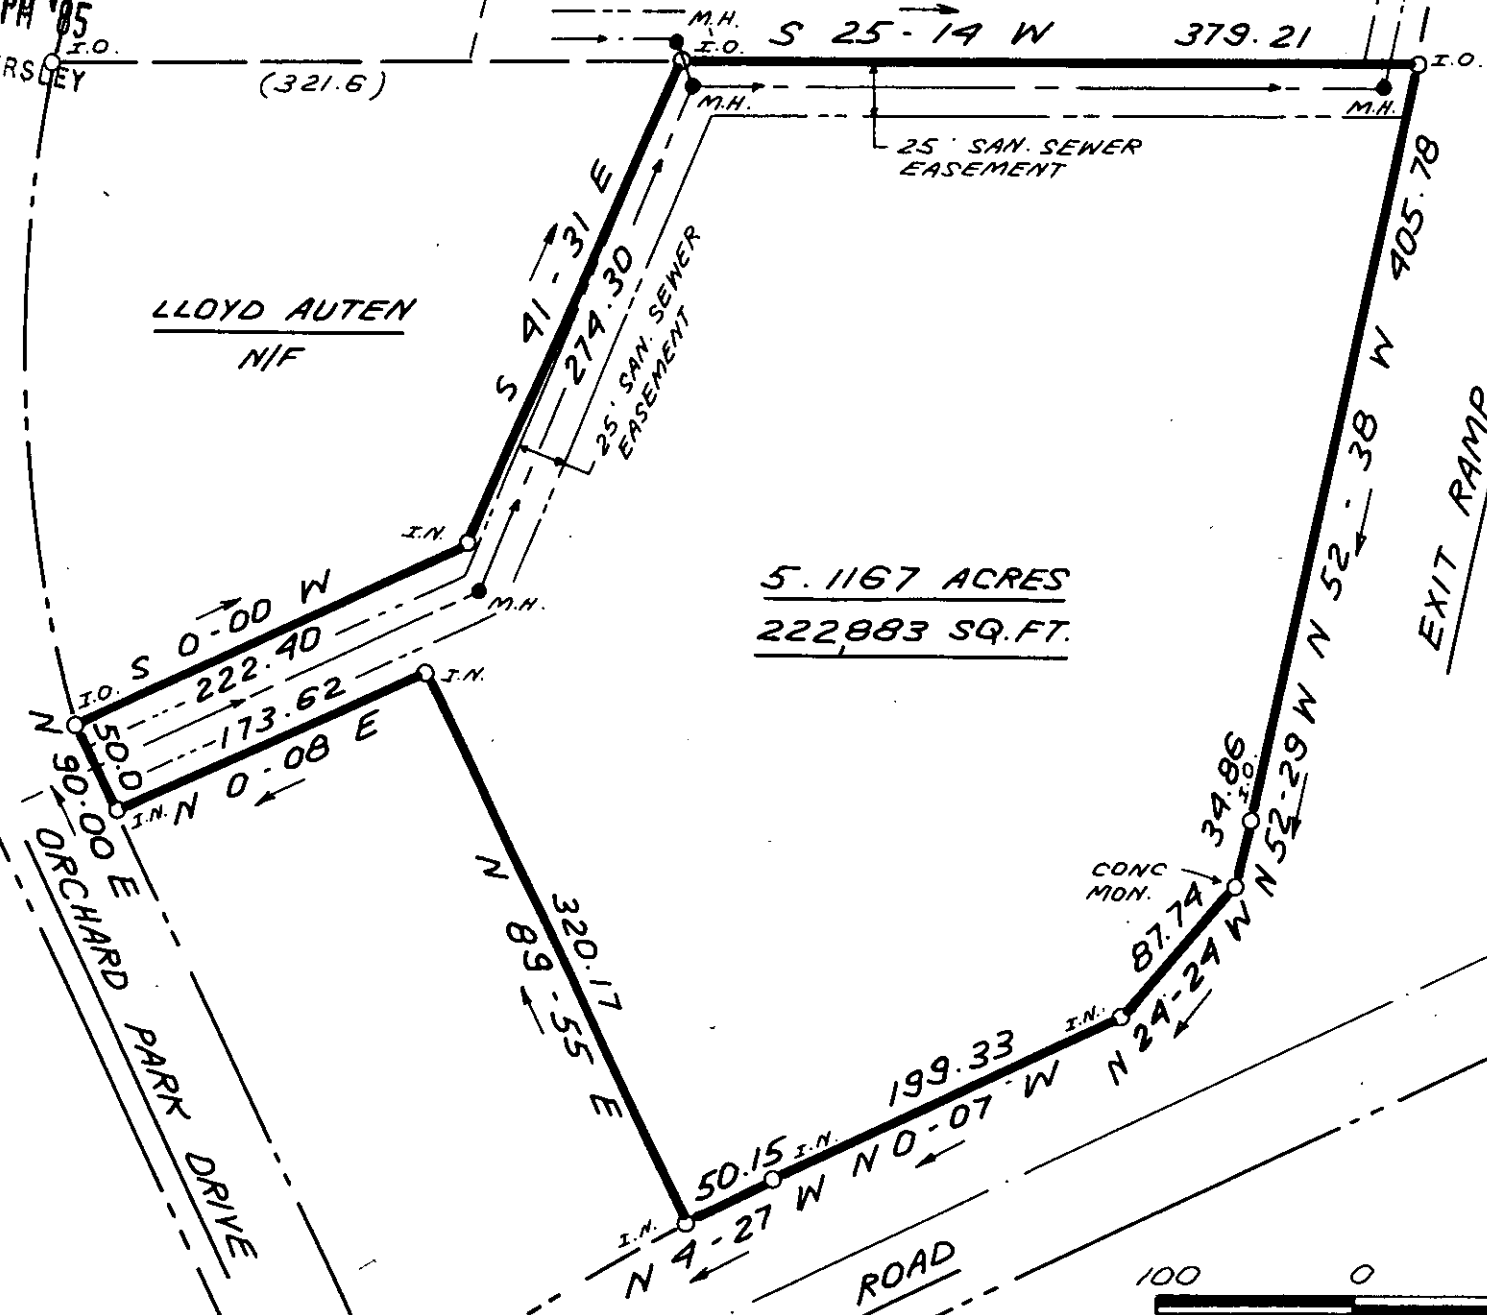


JAN 15 1985

21051 ✓ 11F-17



I HEREBY CERTIFY THAT THE RATIO OF PRECISION OF THE FIELD SURVEY IS 1:5000 AS SHOWN HEREON AND THAT THE AREA WAS DETERMINED BY DMD METHOD.

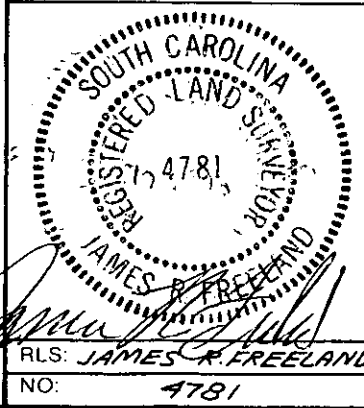

STATE OF SOUTH CAROLINA
 GREENVILLE COUNTY

FREELAND & ASSOCIATES
 Engineers • Land Surveyors
 318 WEST STONE AVENUE.
 GREENVILLE, S.C.
 (803) 271-4924

SURVEY FOR
 L. STEWART SPINKS

PLAT BOOK	
DEED BOOK	
TAX MAP	
PARTY CHIEF	J.E.C.
DRAWN	K.E.G.
DATE	JAN. 8, 1985
DWG. NO.	12310

GOTO 1 JA15 85 055

THE SURVEYING INC. NA1789

MICROFILMED