
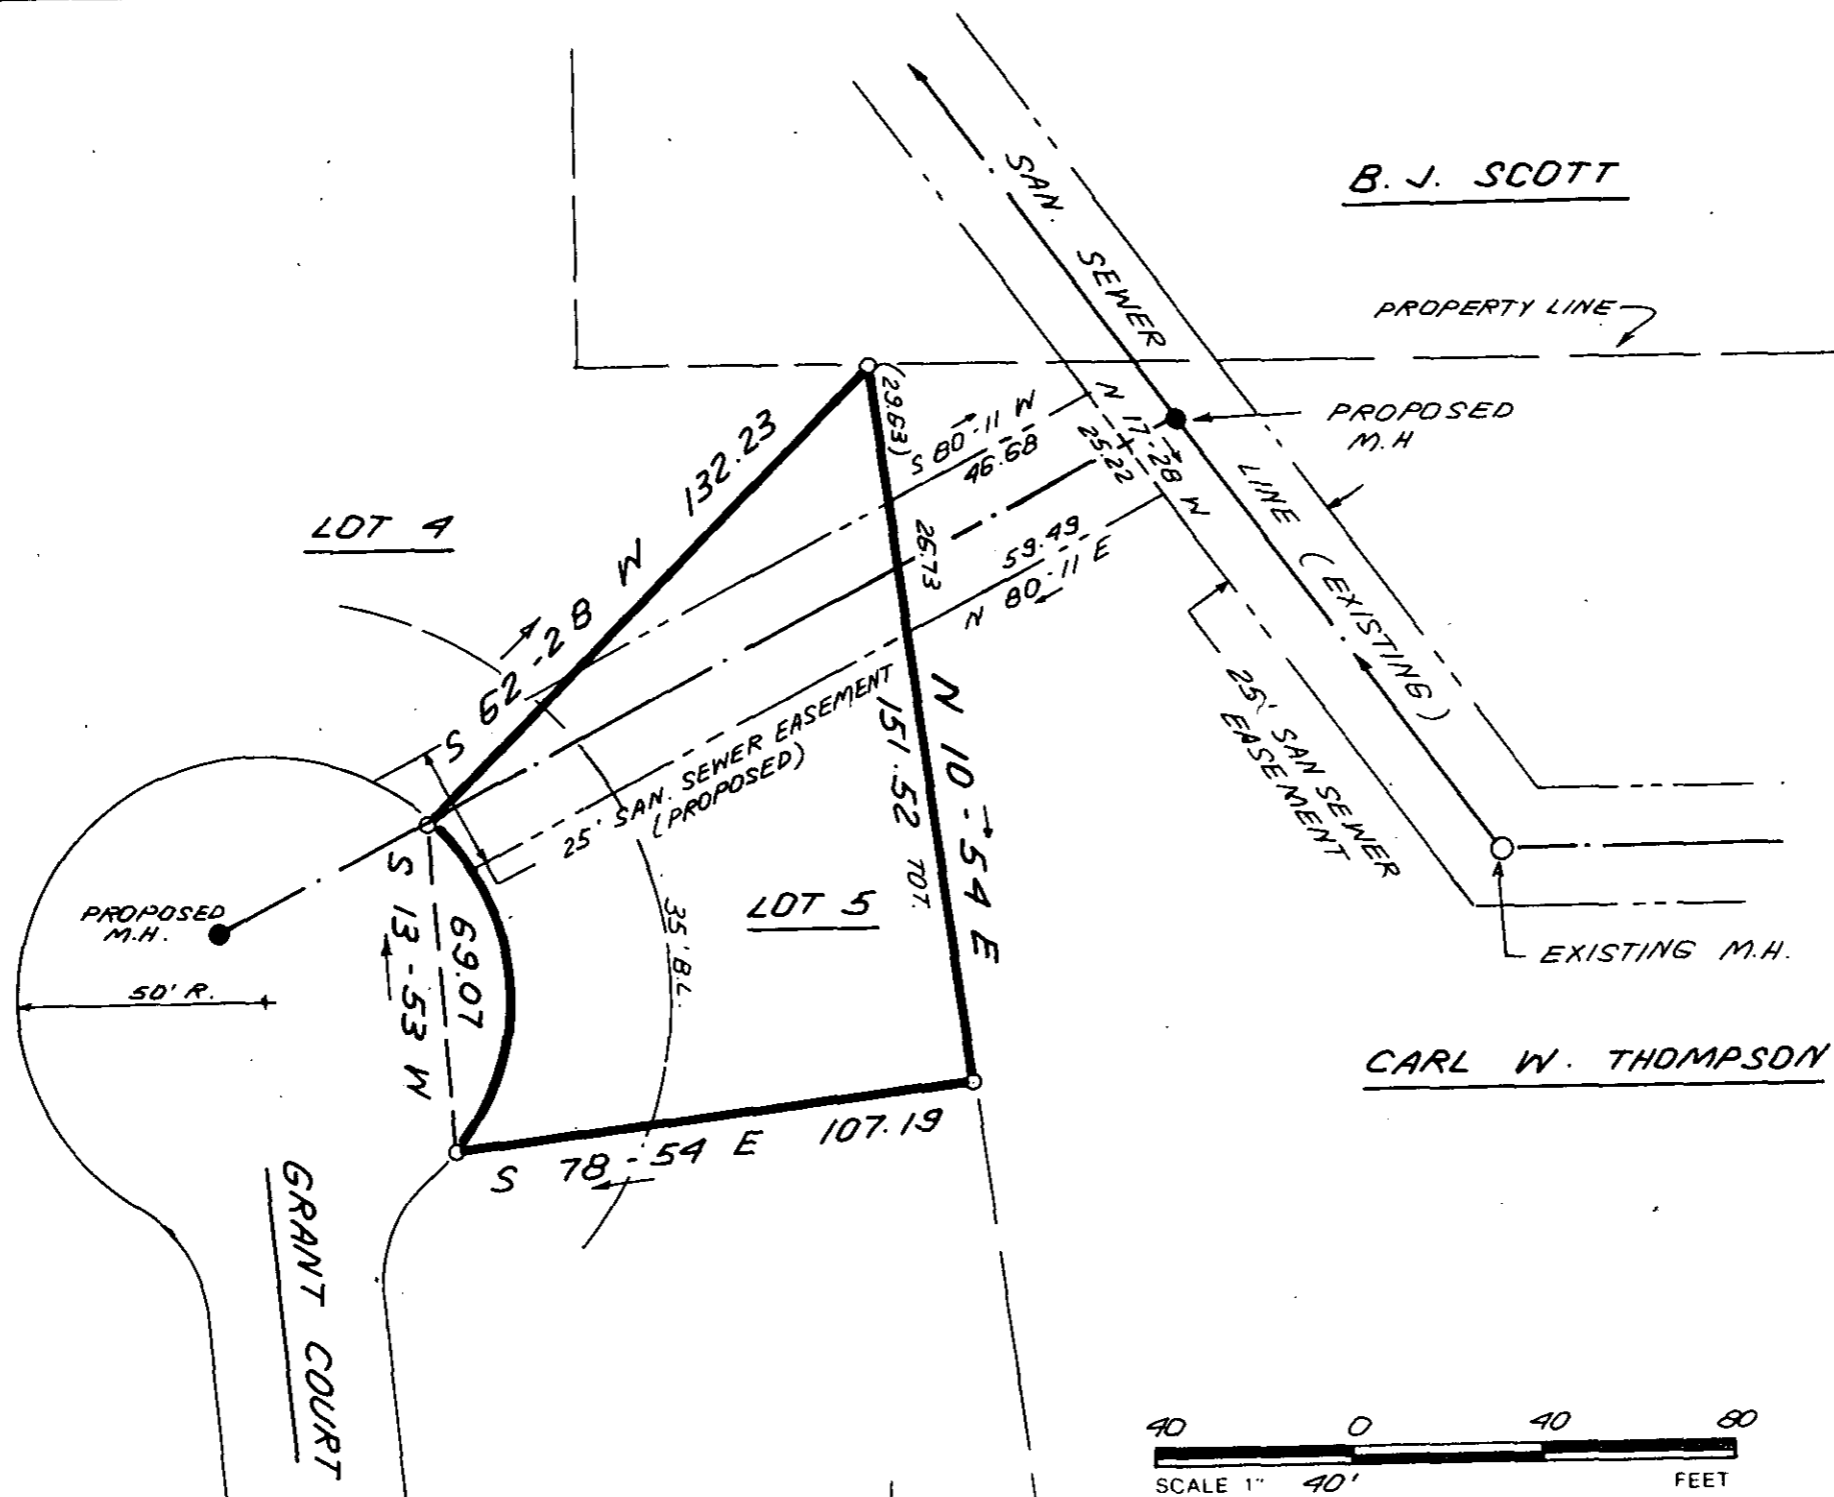


MICROFILMED

FILED
GREENVILLE CO. S.C.
FEB 13 12 54 PM '85
DONNIE S. JANKERSLEY
R.M.C.

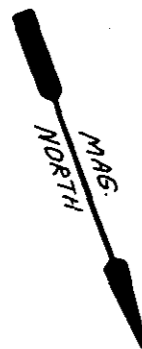

B. J. SCOTT

PROPERTY LINE

PROPOSED M.H.

LINE (EXISTING)
25' SAN SEWER EASEMENT

EXISTING M.H.

CARL W. THOMPSON

I HEREBY CERTIFY THAT THE RATIO OF PRECISION OF THE FIELD SURVEY IS 1:5000. AS SHOWN HEREON AND THAT THE AREA WAS DETERMINED BY DMD METHOD.



23900

11-F-47

REGISTERED SURVEYOR
SOUTH CAROLINA
JAMES P. FREELAND
4781

RLS: JAMES P. FREELAND
NO: 4781

STATE OF SOUTH CAROLINA
GREENVILLE COUNTY

SURVEY FOR
LOLLIE GIBSON 3 FE 13 85

FREELAND & ASSOCIATES
Engineers • Land Surveyors
318 WEST STONE AVENUE,
GREENVILLE, S.C.
(803) 271-4924

PLAT BOOK	
DEED BOOK	
TAX MAP	5,000
REGISTER CHIEF	J.C.
DRAWN	K.E.G.
DATE	JAN. 30, 1985
DWG. NO.	11776

THE PRINT MACHINE, INC. N41289