



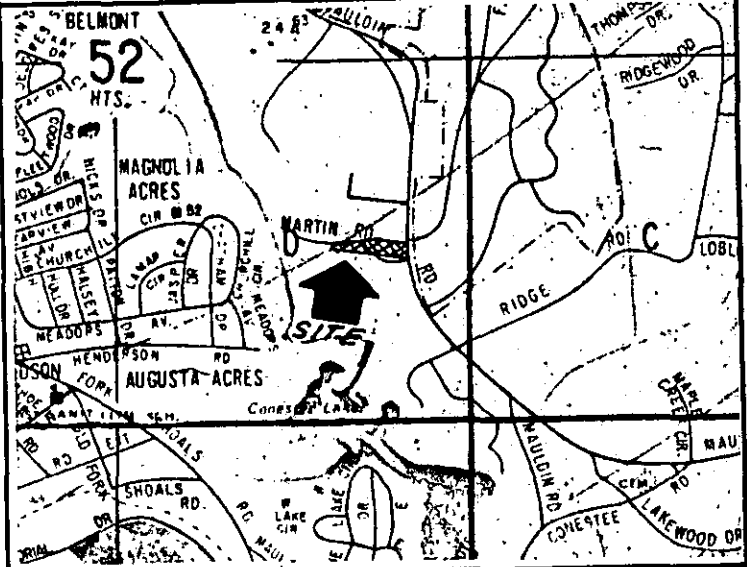

14.1 - 1 - 7

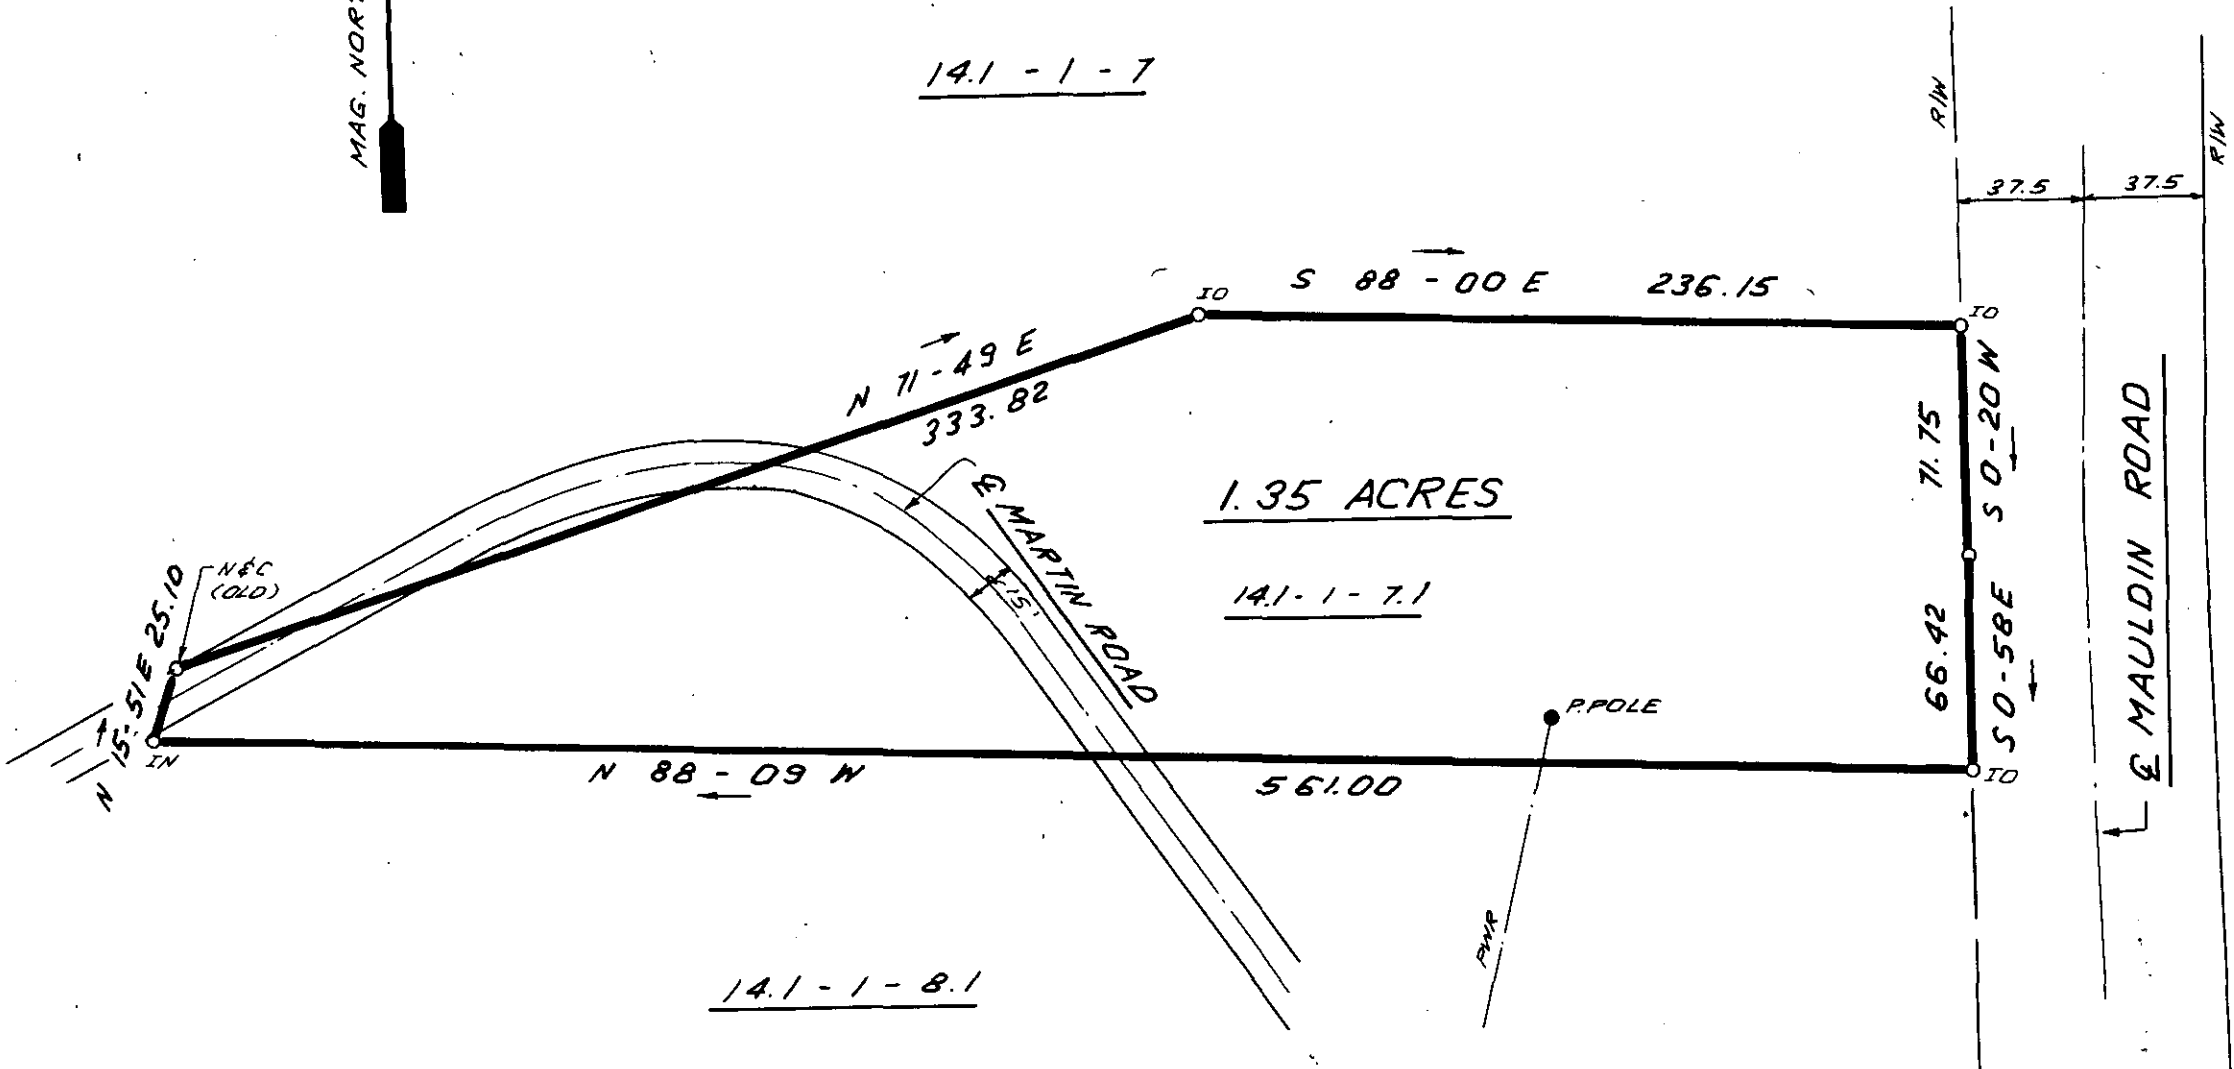


LOCATION MAP

FEB 28 1985


25425

11-F-70

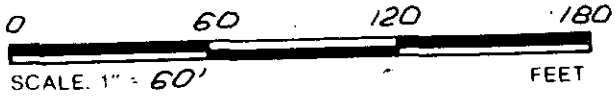

I HEREBY CERTIFY THAT THE RATIO OF PRECISION OF THE FIELD SURVEY IS 1:5000 AS SHOWN HEREON AND THAT THE AREA WAS DETERMINED BY DMD METHOD.

FILED
GREENVILLE CO. S.C.
FEB 28 9 46 AM '85
DONNIE S. TANKERSLEY
R.M.C.

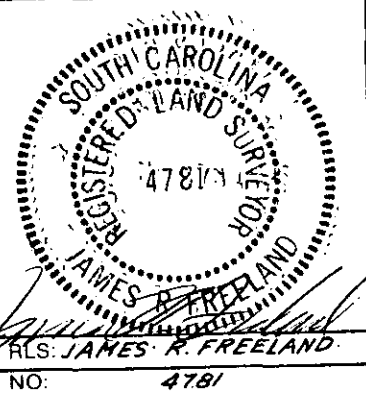

STATE OF SOUTH CAROLINA
GREENVILLE COUNTY

SURVEY FOR
MICHAEL GIBBS
LINDA GIBBS

FREELAND & ASSOCIATES
Engineers • Land Surveyors
318 WEST STONE AVENUE.
GREENVILLE, S.C.
(803) 271-4924

PLAT BOOK	
DEED BOOK	947-265
TAX MAP	14.1-1-7.1
PARTY CHIEF	L.T.
DRAWN	I.R.
DATE	1-23-85
DWG. NO.	12,366

THE PRINT MACHINE, INC. • N41289
GOTO -----1 FE28 85 006 5.00C/D

MICROFILMED