

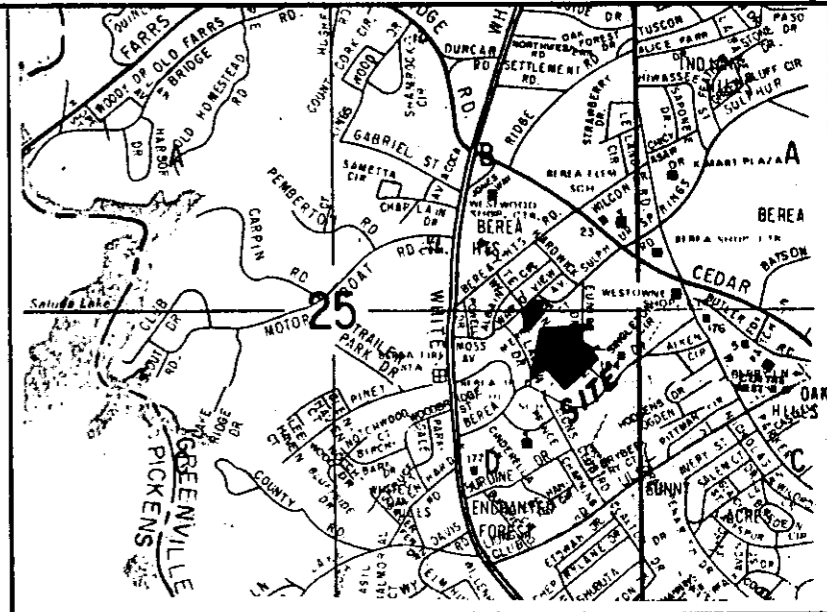


FILED
GREENVILLE CO. S.C.
MAR 7 9 11 AM '85
DONNIE S. TANKERSLEY
R.M.C.

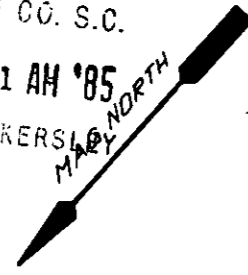


LOCATION MAP

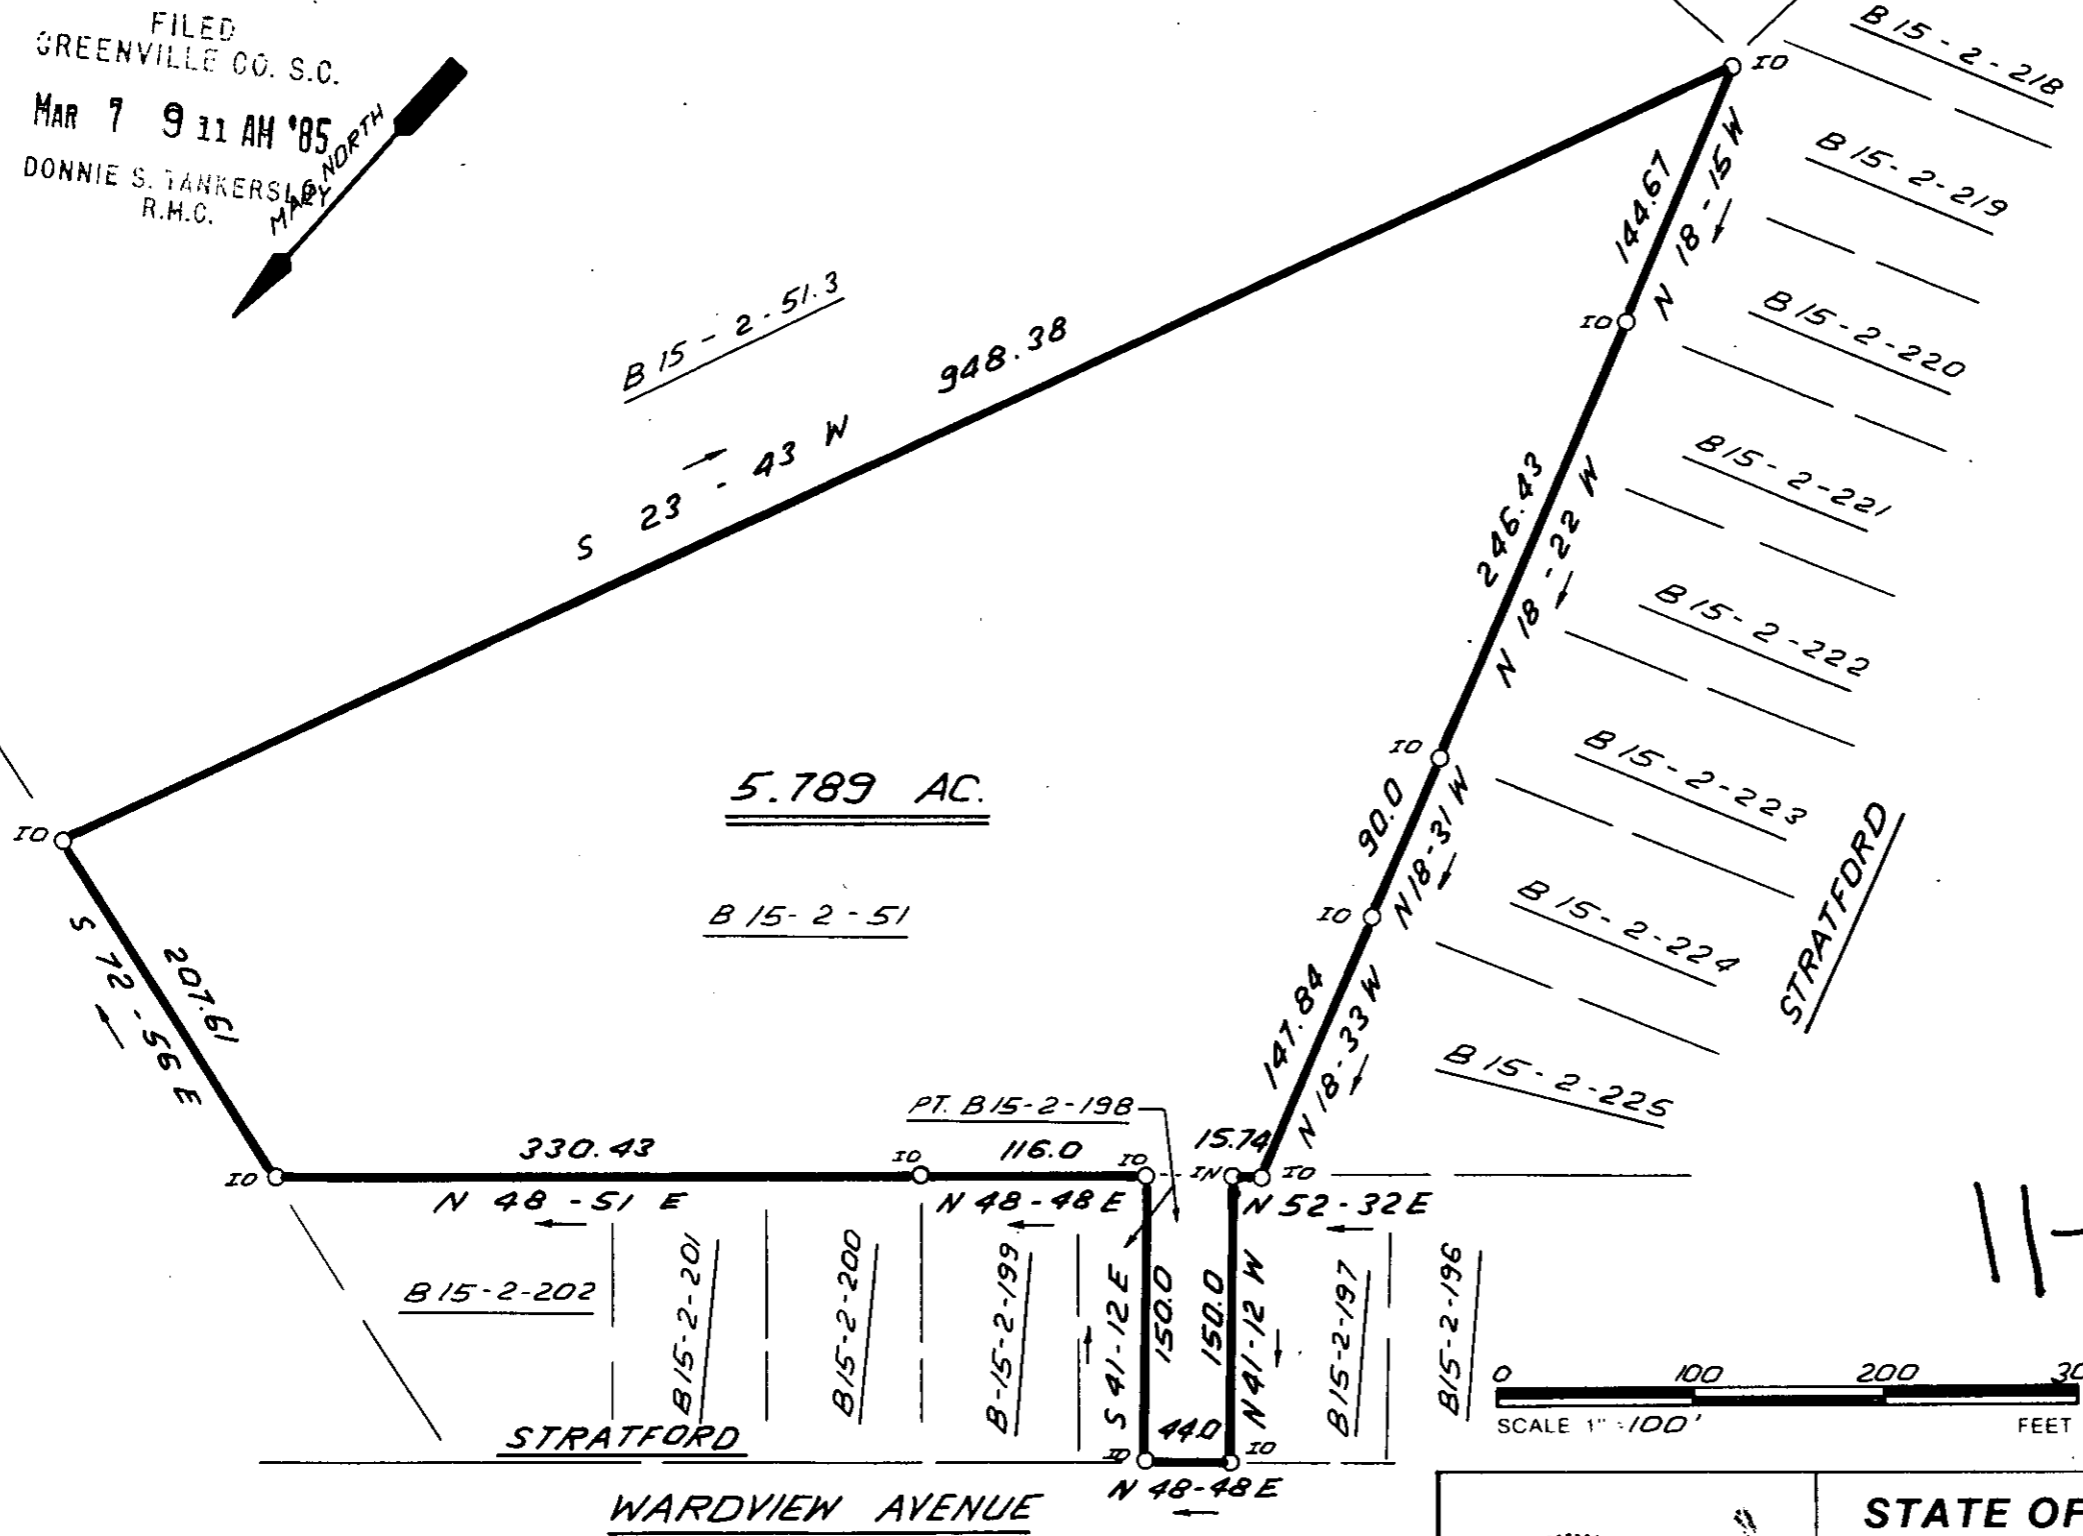

MAR 7 1985

11-F-85 ✓ 26341

I HEREBY CERTIFY THAT THE RATIO OF PRECISION OF THE FIELD SURVEY IS 1: 5000 AS SHOWN HEREON AND THAT THE AREA WAS DETERMINED BY DMD METHOD.

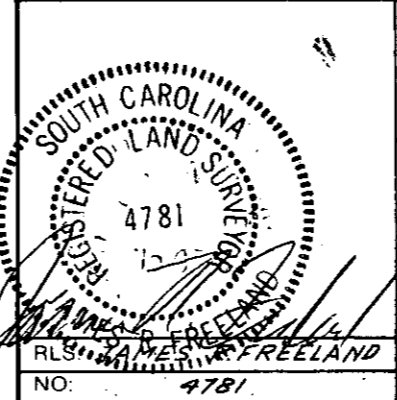

STATE OF SOUTH CAROLINA
GREENVILLE COUNTY

SURVEY FOR
ARNOLD E. MULLINAX

FREELAND & ASSOCIATES
Engineers • Land Surveyors
318 WEST STONE AVENUE.
GREENVILLE, S.C.
(803) 271-4924

PLAT BOOK	46169/50-62
DEED BOOK	123-270/125-588
TAX MAP	B 15-2-51
PARTY CHIEF	J.E.C.
DRAWN	I.R.
DATE	3-4-85
DWG. NO.	12550

THE PRINT MACHINE, INC. IN41289

MICROFILMED