
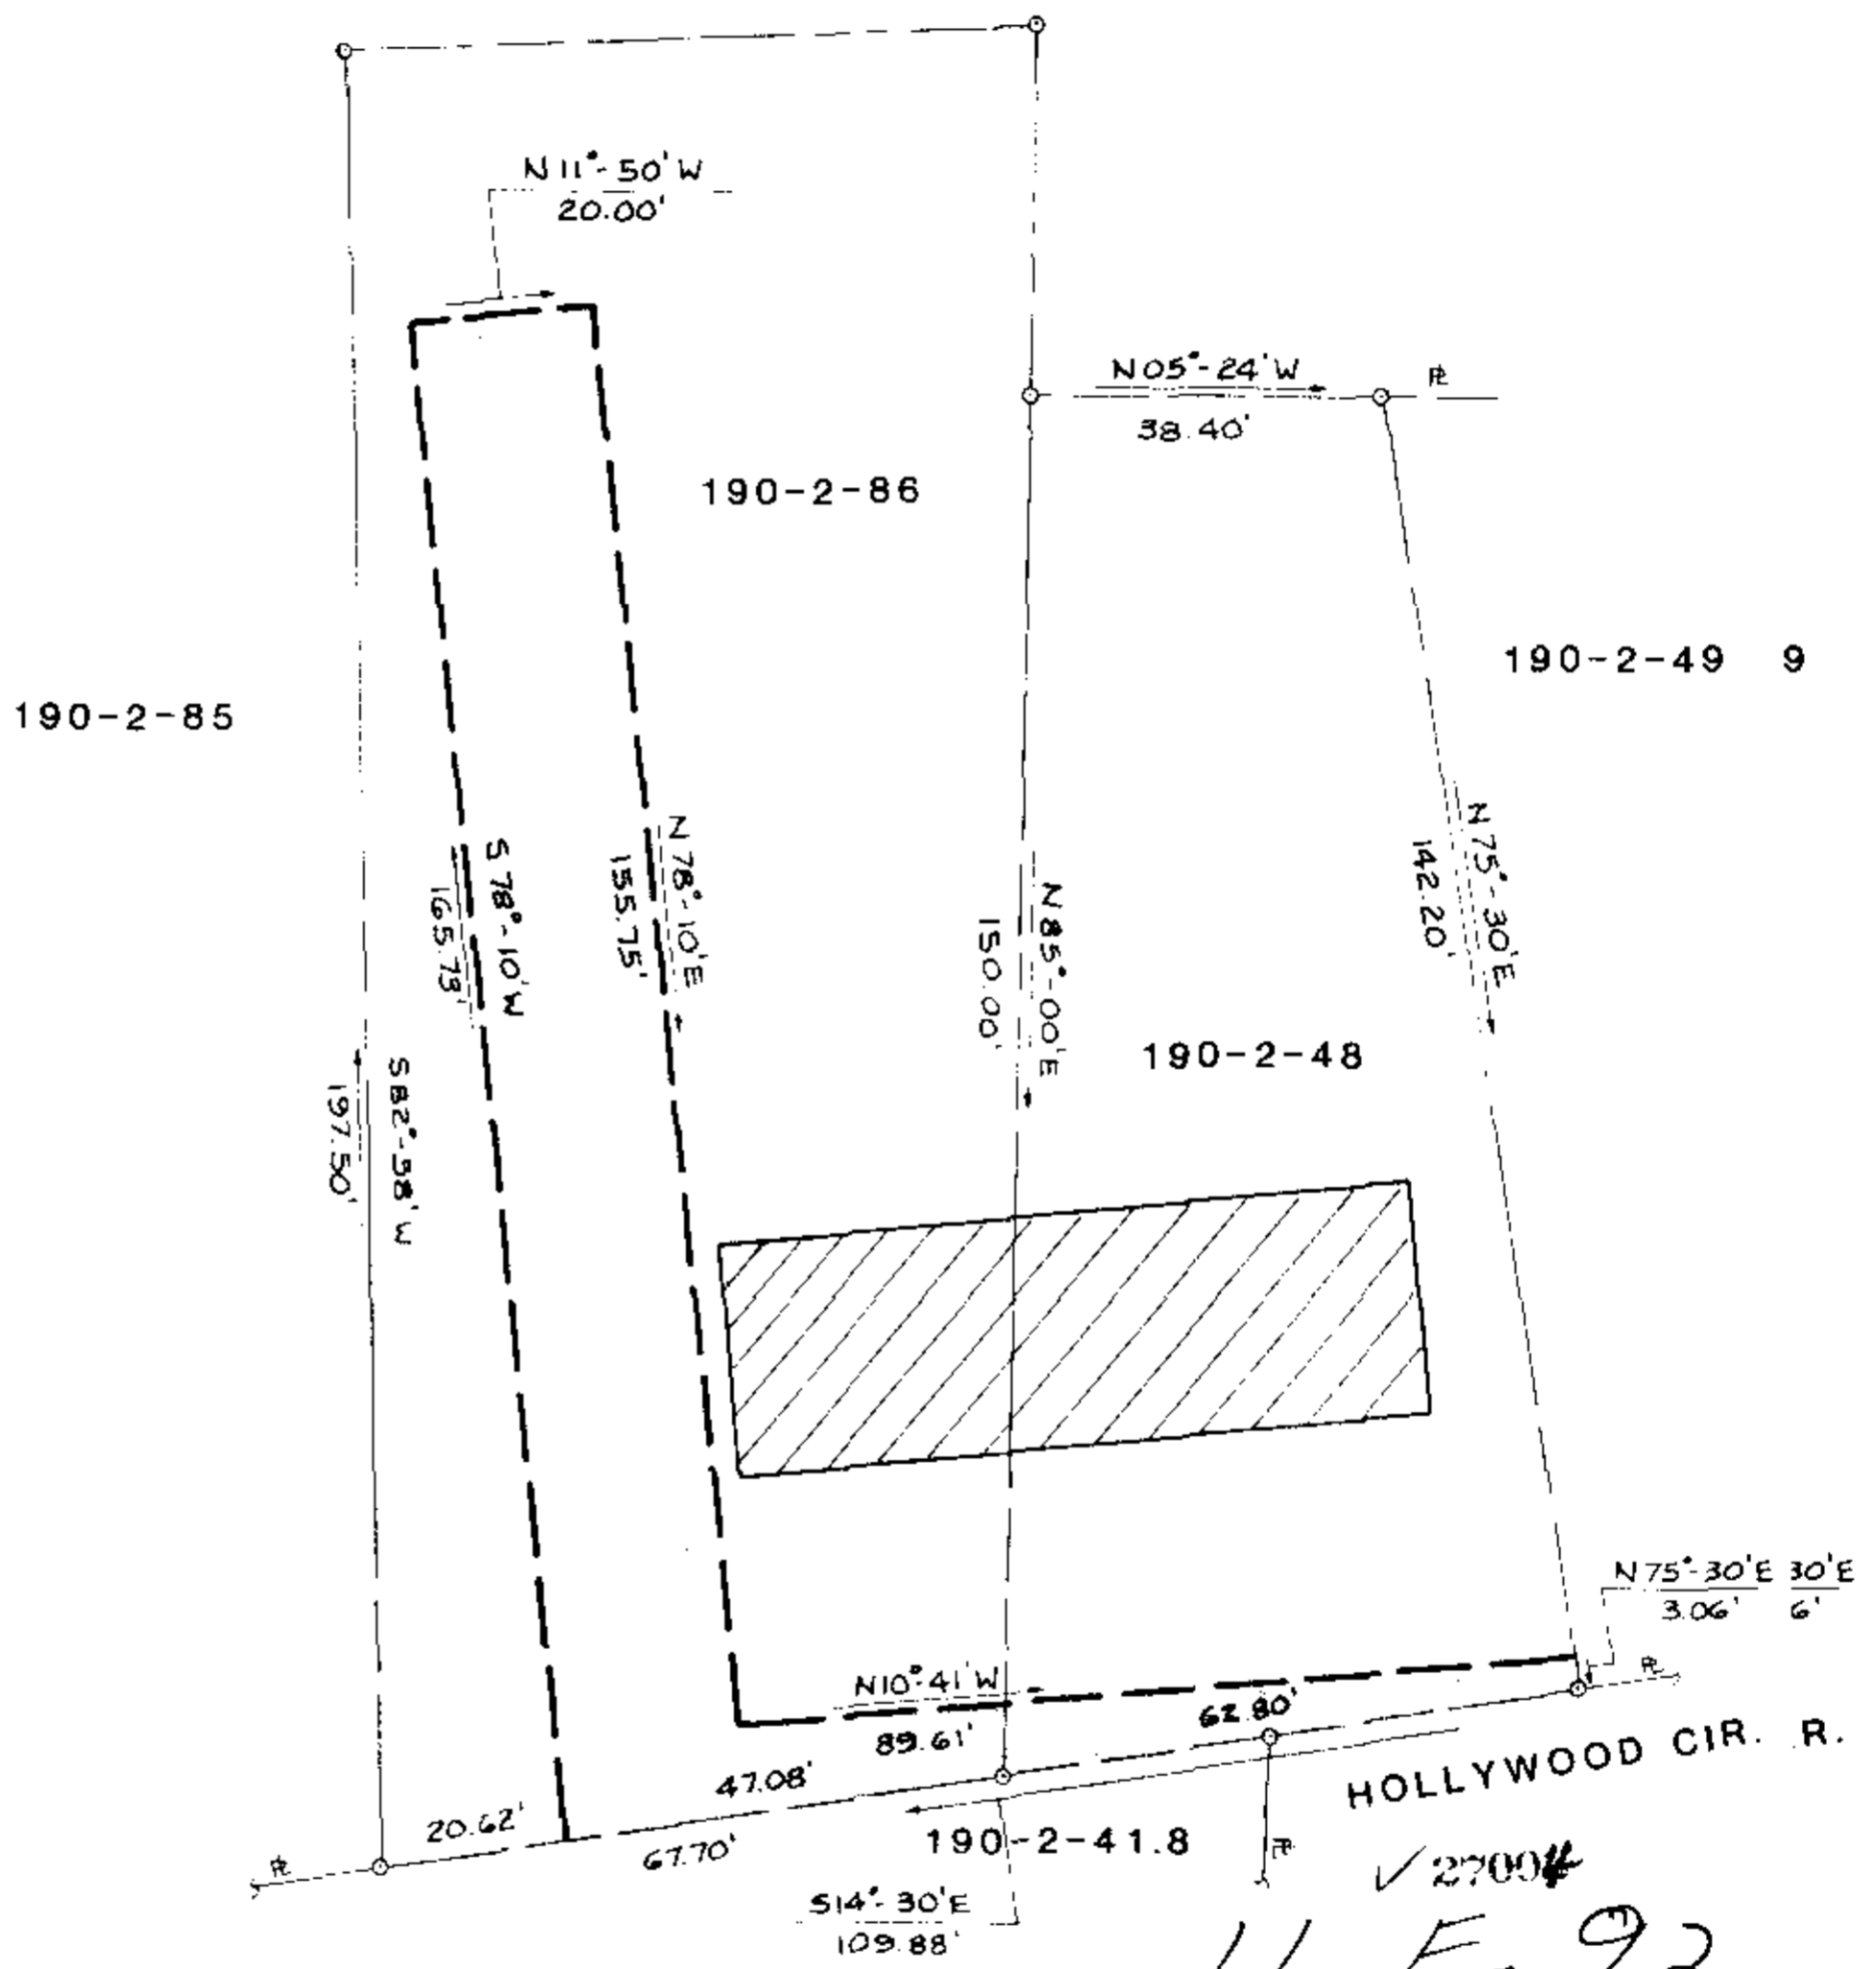


FILED
 GREENVILLE, S.C.
 MAR 14 1 58 PM '85
 DONALD W. HOSLEY
 R.M.S.

MICROFILMED 1ED

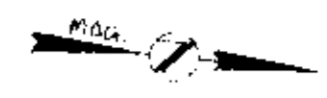

STORM DRAINAGE EASEMENT
 LOTS 190-2-86 & 48
MARGARET A. & GEORGIA VAUGHN
 COUNTY OF GREENVILLE, S. C. CITY OF GREENVILLE, S. C.
 JANUARY 1985

✓ 27004
 11-F-92
 MAR 14 1985



TOTAL AREA- 3,848.69 SQ./FT.

SCALE 2611" - 20' S.C. 5.000