


FILED  
 GREENVILLE CO. S.C.  
 MAR 14 1 58 PM '85  
 DONNIE W. WILKINSLEY  
 R.M.C.

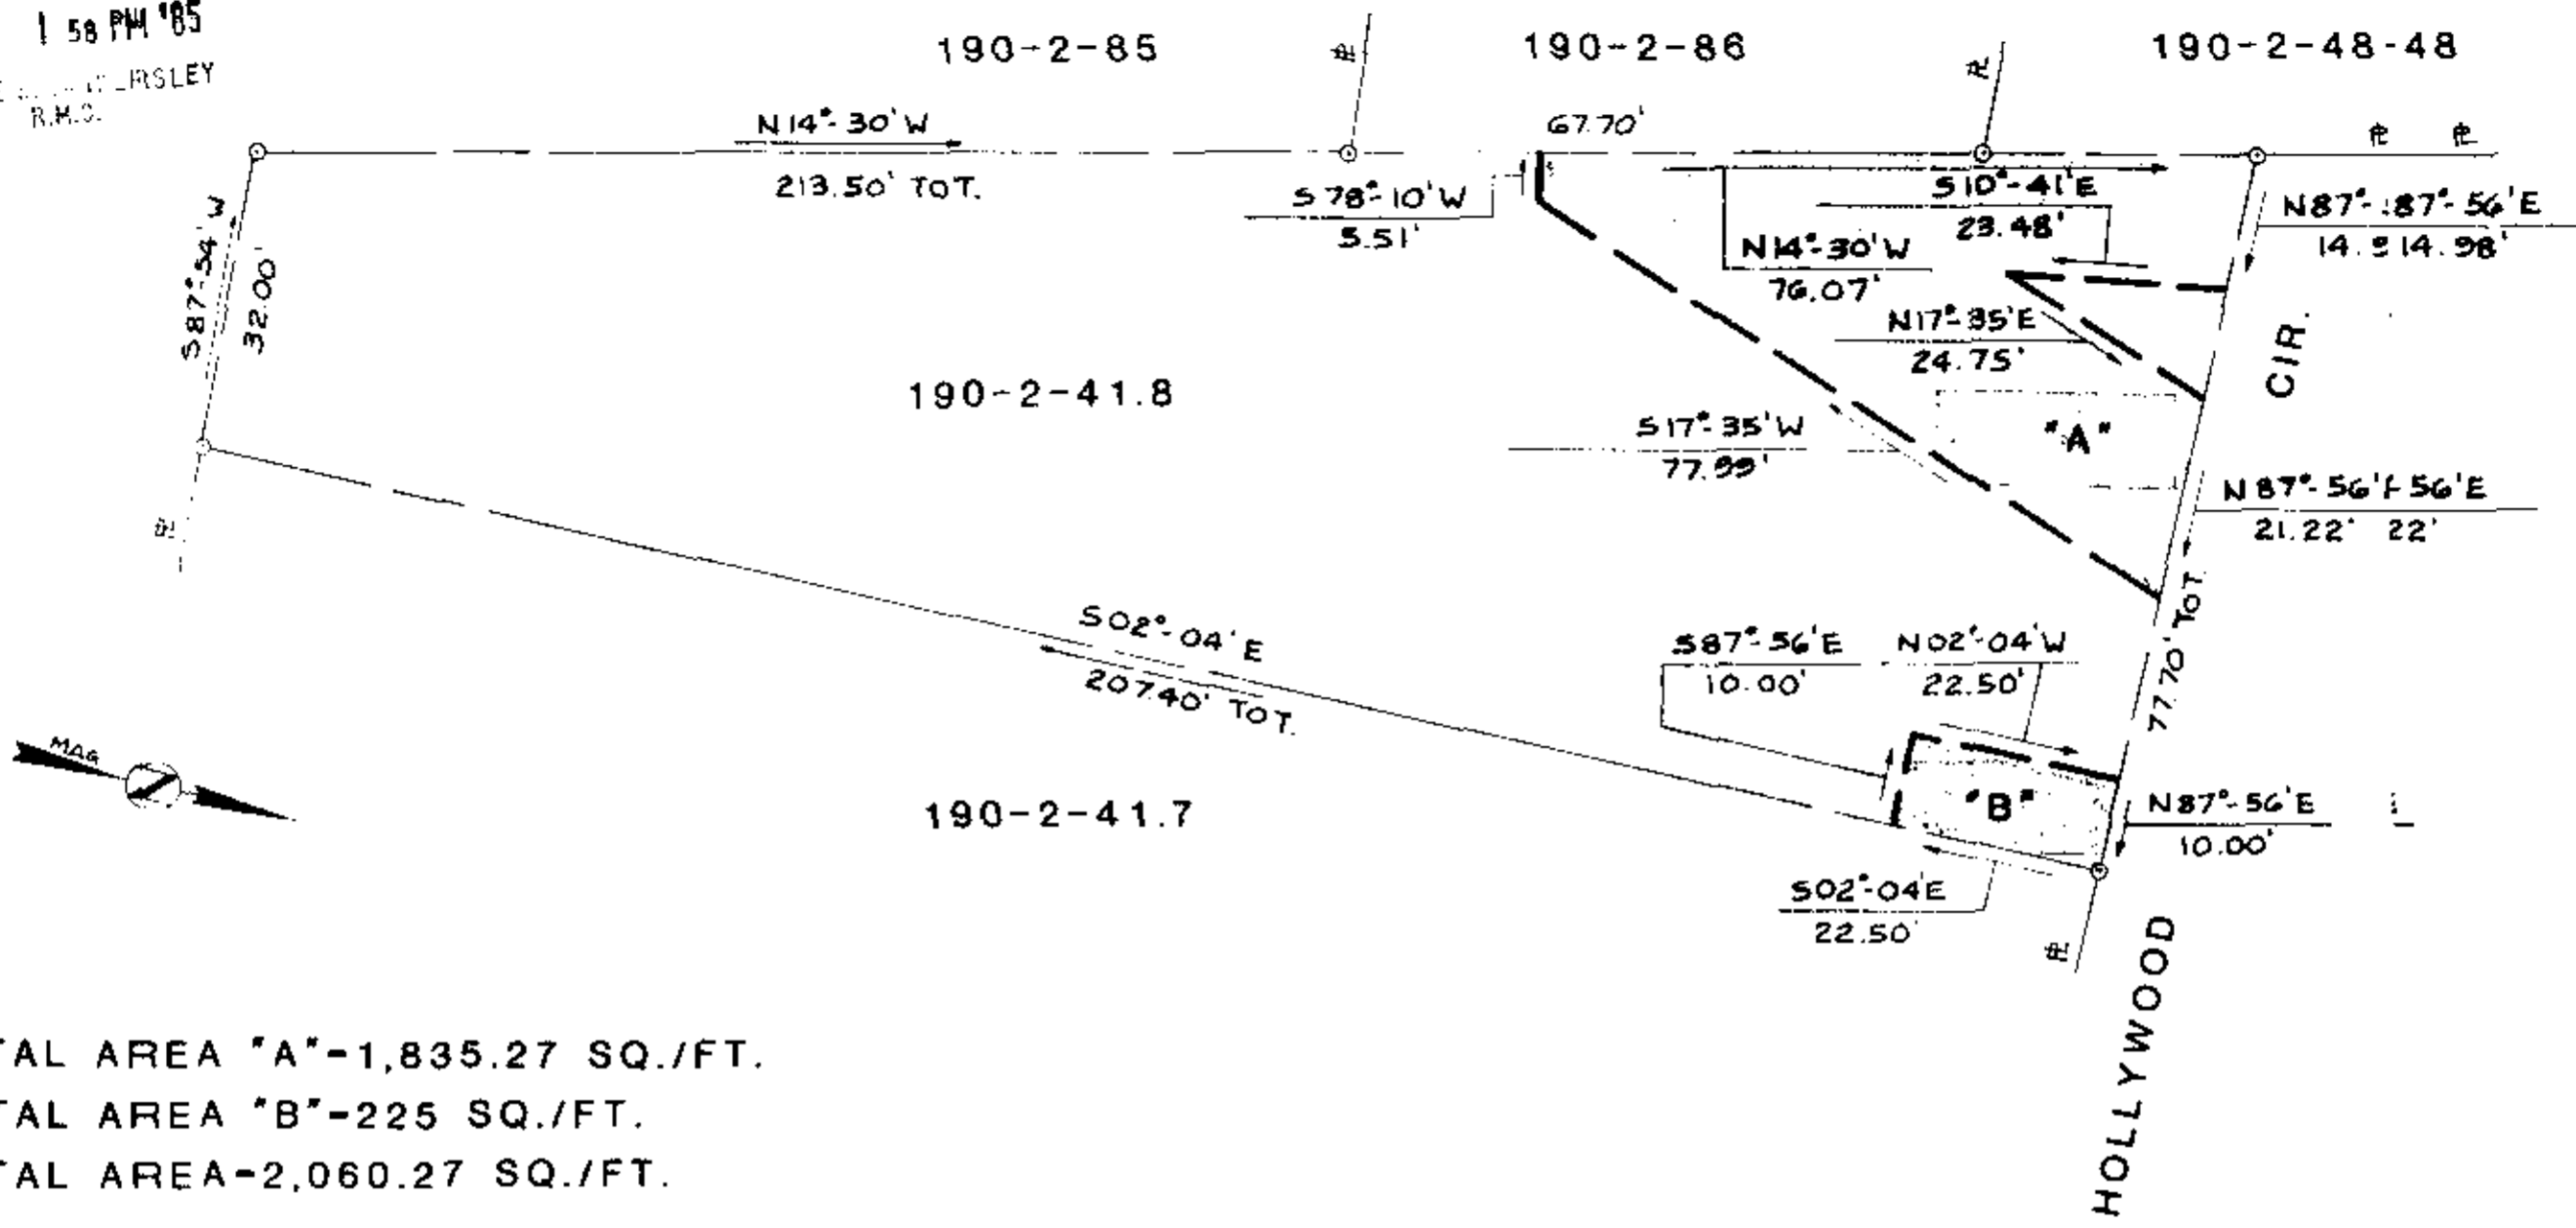

TOTAL AREA "A"-1,835.27 SQ./FT.  
 TOTAL AREA "B"-225 SQ./FT.  
 TOTAL AREA-2,060.27 SQ./FT.

STORM DRAINAGE EASEMENT  
 LOT 190-2-41.8  
**MARGARET A. & GEORGIA VAUGHN**  
 COUNTY OF GREENVILLE, S. C.      CITY OF GREENVILLE, S. C.  
 JANUARY 1985

✓ 27007004

11-F-94

MAR 14 1985

SCALE: 1"=20'

