
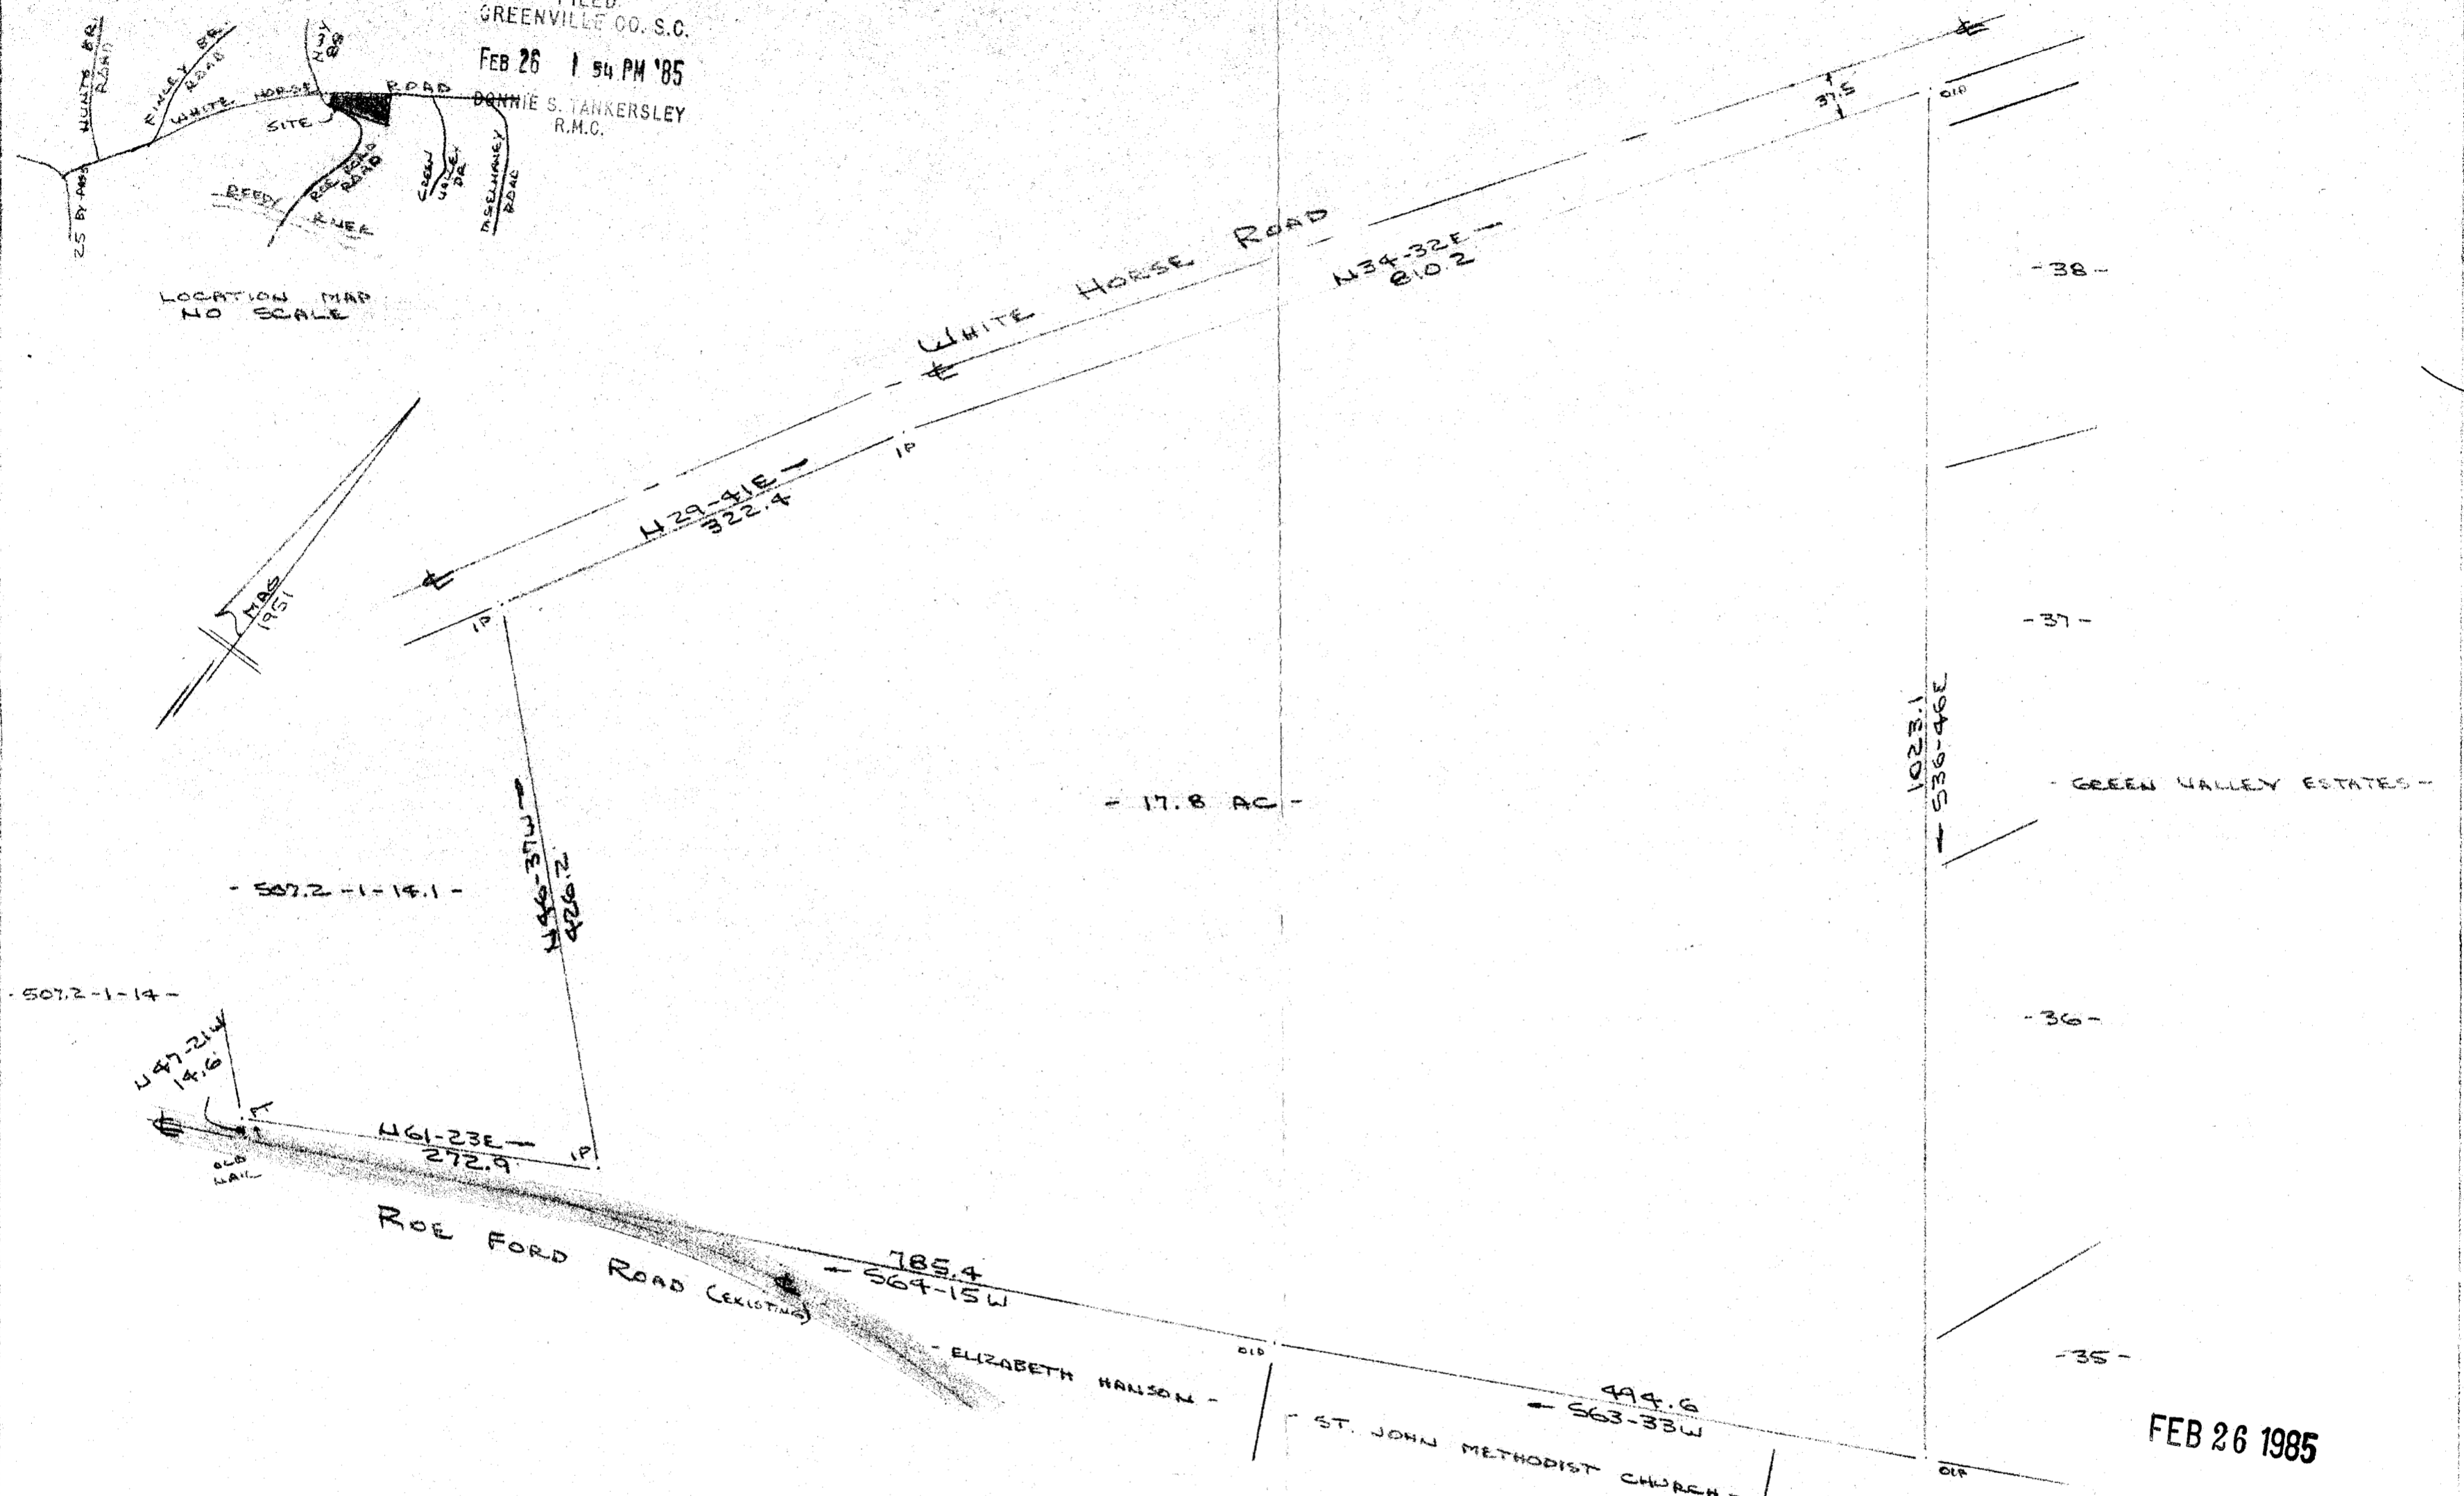


FILED
 GREENVILLE CO. S.C.
 FEB 26 1 54 PM '85
 DONNIE S. TANKERSLEY
 R.M.C.

LOCATION MAP
 TO SCALE

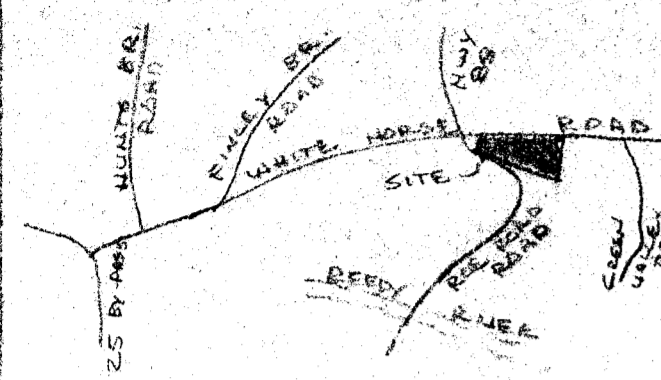

FEB 26 1985

SURVEY FOR
 GILBERT M. PHILLIPS
 NEAR GREENVILLE, GREENVILLE COUNTY, S.C.
 SCALE: 1"=100' 31 DEC 1984



11-G-19 ✓
 25131

I Certify That The Ratio Of Precision Of The Field Survey
 Is 1/5000 As Shown Hereon And That The Area
 Determined By D.M.D. Method Of Area Calculations.

R. B. BRUCE
 RLS # 1952

Recordable Plat

CAROLINA SURVEYING CO.
 112 MULLY ST.
 GREENVILLE, S.C.

REF: PLAT BK 24 @ P. 50
 DEED BK 175 @ P. 215
 242 @ P. 195
 415 @ P. 399
 GREENVILLE COUNTY R.M.C. OFFICE

278/51

507.2-1-PT 10.2

3 FE2685 1031

5.0001