
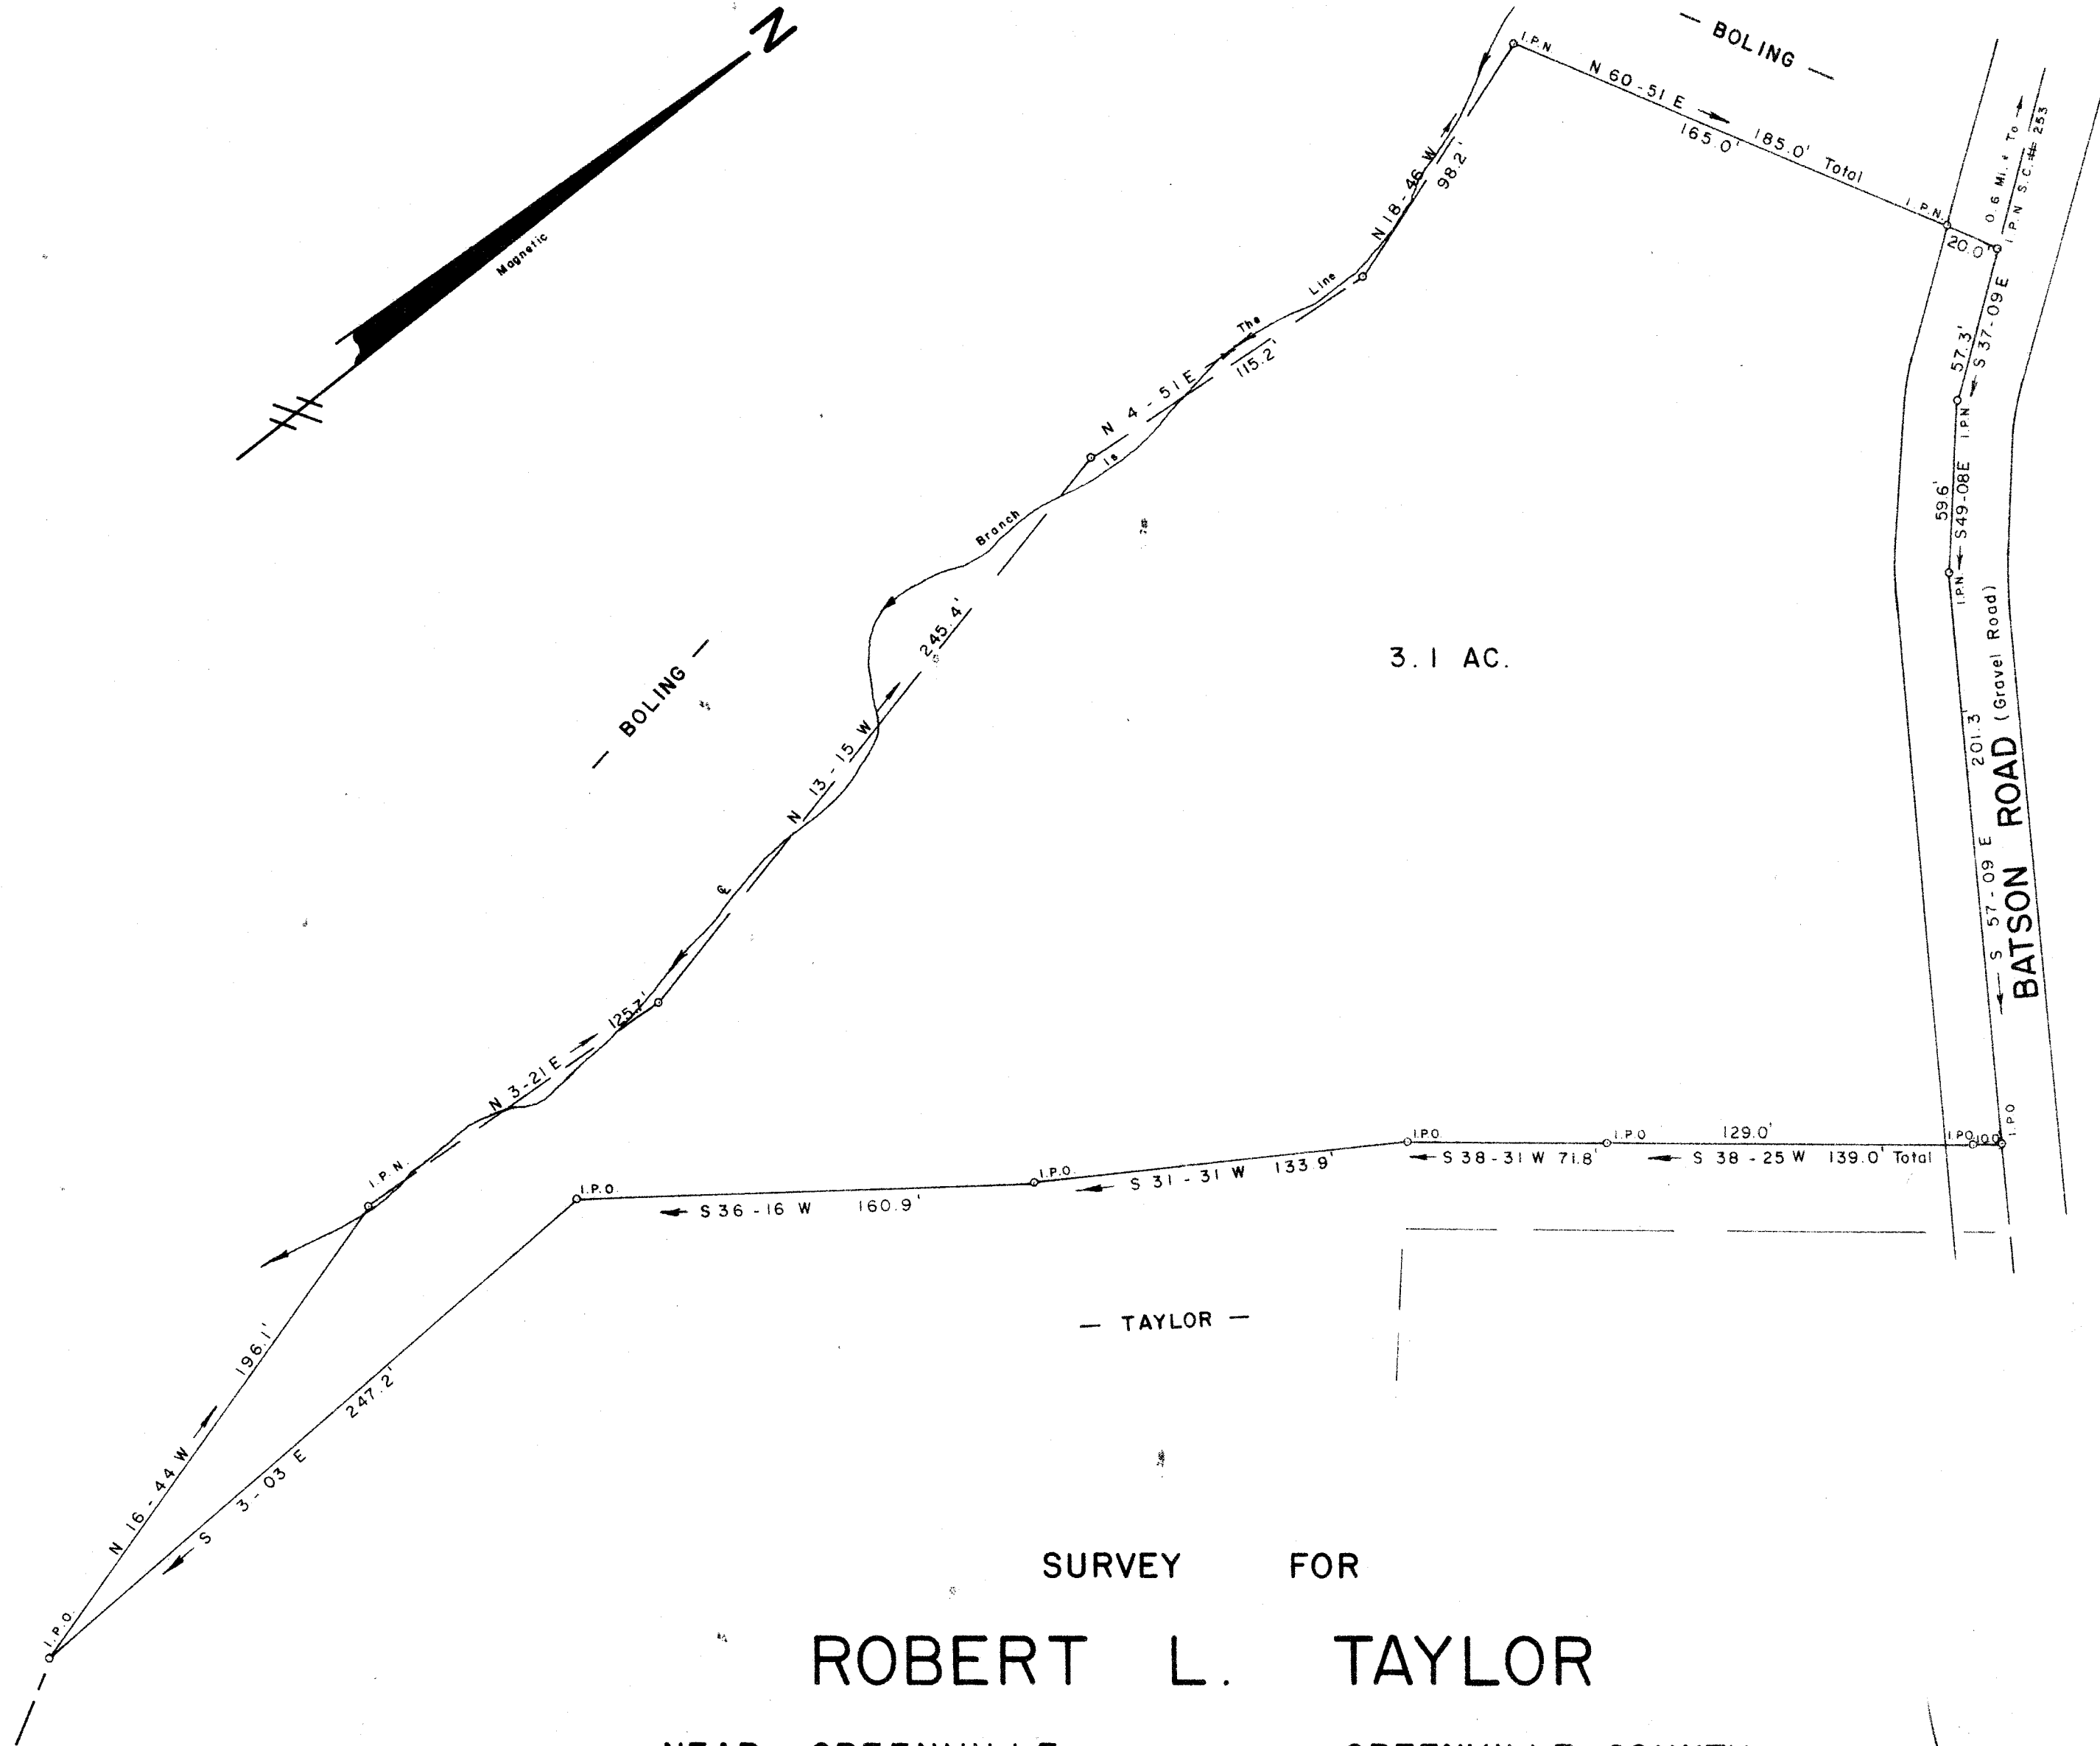


FILED  
 GREENVILLE CO. S.C.  
 MAR 21 1 05 PM '85  
 DONNIE S. TARKERSLEY  
 R.M.C.

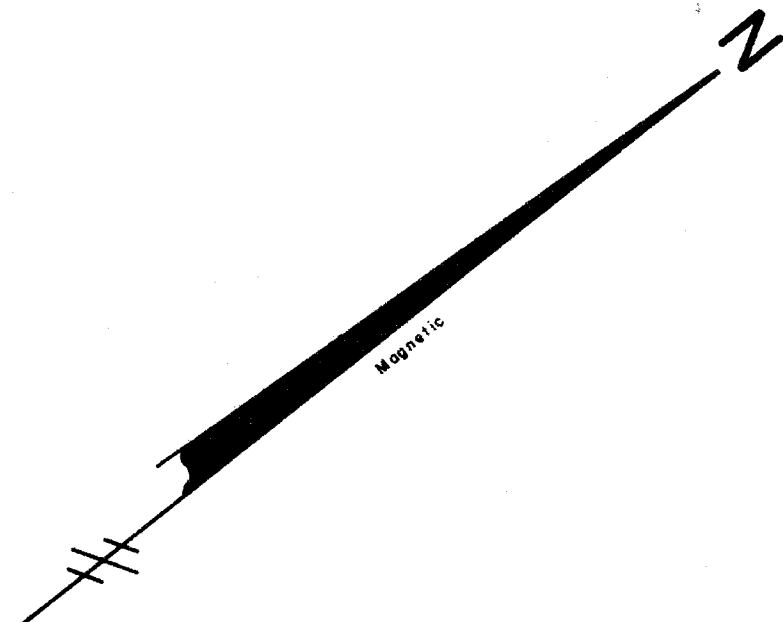

3.1 AC.

SURVEY FOR  
**ROBERT L. TAYLOR**  
 NEAR GREENVILLE GREENVILLE COUNTY  
 SOUTH CAROLINA

MARCH 15, 1985

MAR 21 1985

11-G-46

**JEFFERY M. PLUMBLEE, INC.**  
 LAND SURVEYING  
 P. O. BOX 788  
 TRAVELERS REST, S. C. 29690  
 (803) 834-4426

I Hereby Certify That the Data of Precision  
 Of The Field Survey Shown As Shown  
 Hereon And The Area Was Determined By Computer.  
 SURVEYOR  
 Jeffery M. Plumblee  
 P.L.S. # 7881  
 Scale 1" = 50'  
 F.B. 26