
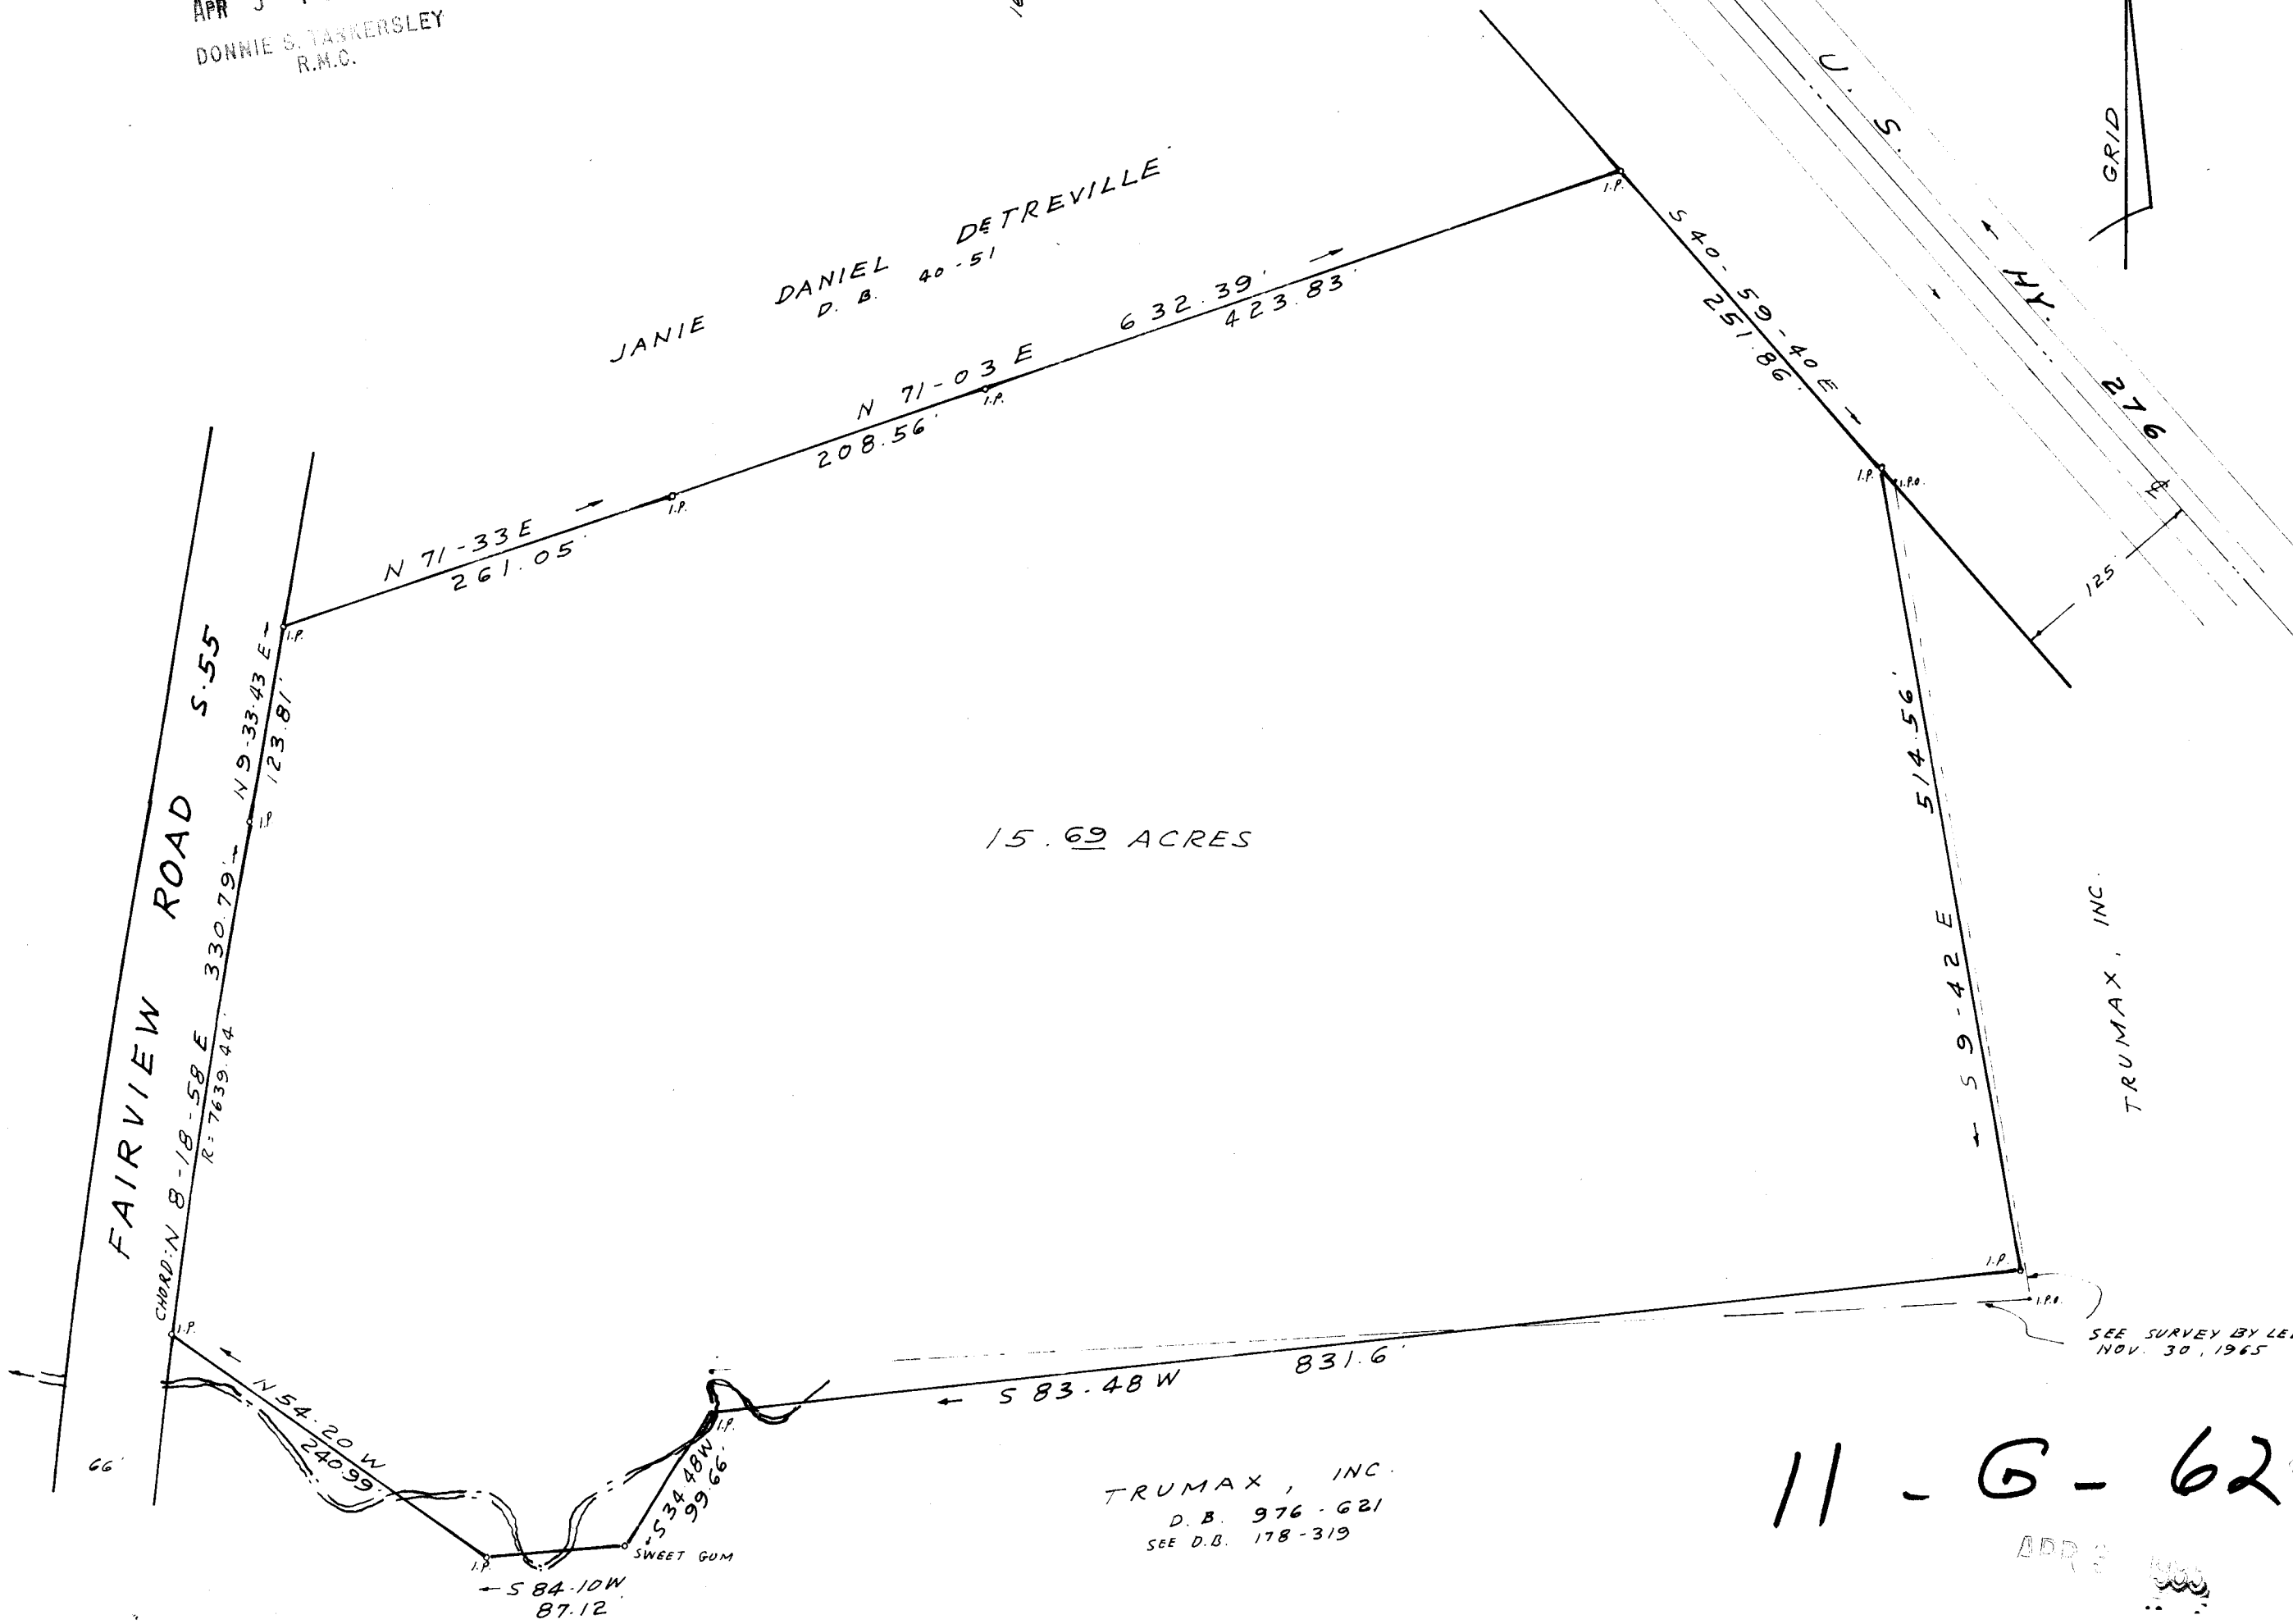


FILED  
 GREENVILLE CO. S.C.  
 APR 3 1 28 PM '85  
 DONNIE S. TASKERSLEY  
 R.M.C.

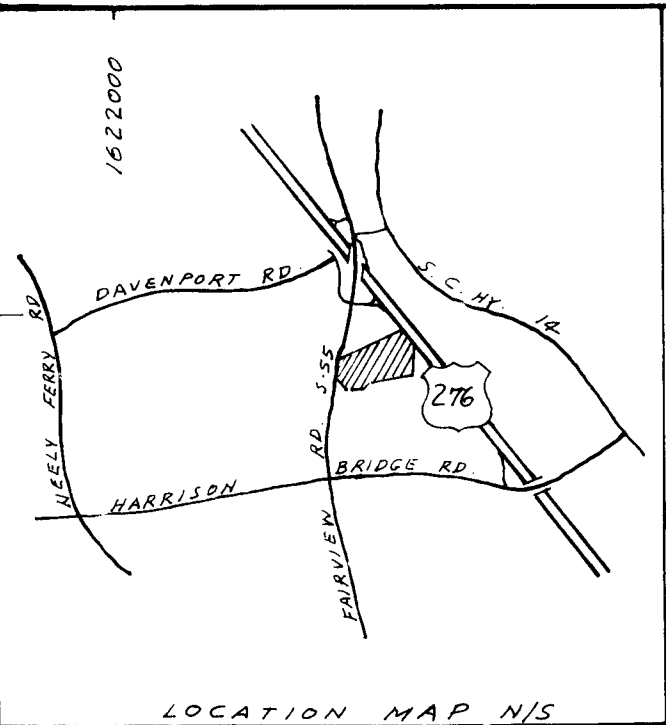

SEE SURVEY BY LEWIS C. GOOSEY  
 NOV. 30, 1965


TRUMAX, INC.  
 D.B. 976-621  
 SEE D.B. 178-319

11-G-62 29622

SURVEY FOR  
 A. G. HUFF ESTATE  
 NEAR SIMPSONVILLE - GREENVILLE CO. S.C.  
 AUG. 13, 1984

I CERTIFY THAT THE PRECISION OF THE  
 FIELD SURVEY IS 1/10,000 AND AREA WAS  
 COMPUTED BY D.M.D METHOD.

SCALE 1" = 100'

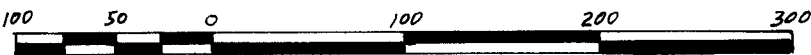

SOUTH CAROLINA  
 REGISTERED  
 SURVEYOR  
 C. O. RIDDLE  
 RES # 1347

C. O. RIDDLE SURVEYING CO. Greenville, S.C.