


LOCATION MAP (NTS)

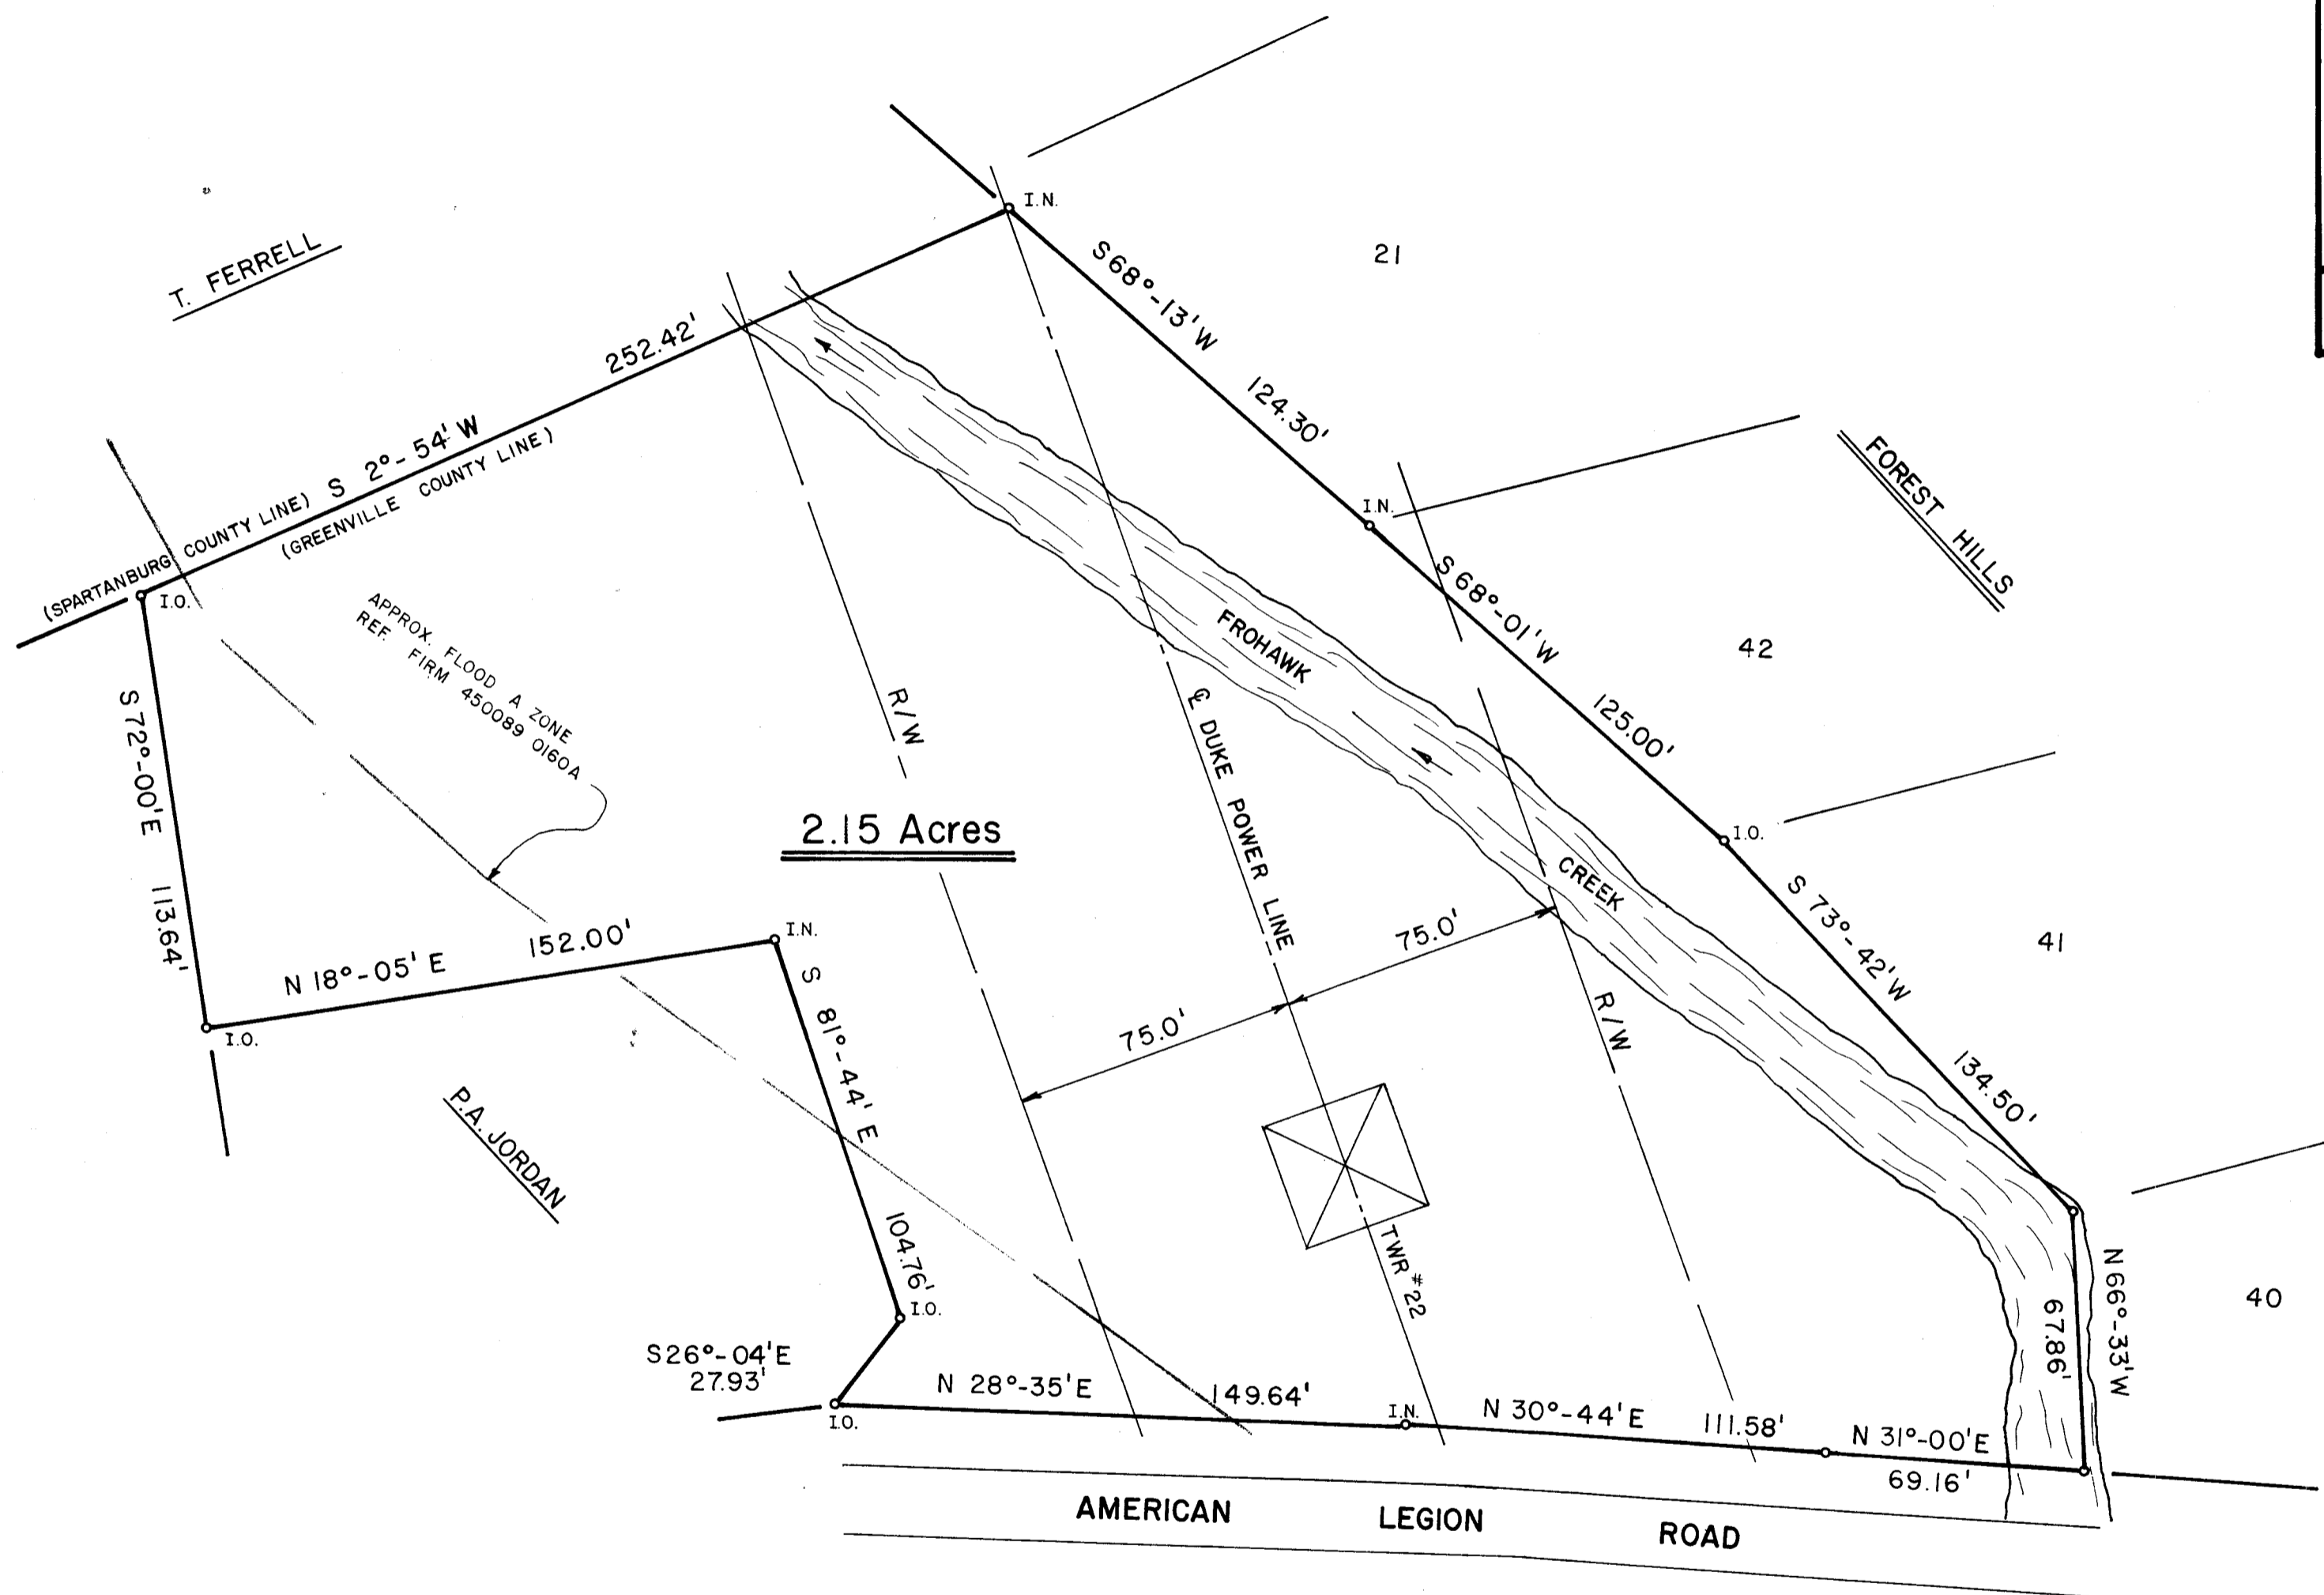

FILED
GREENVILLE CO., S.C.
APR 17 12 18 PM '85
DONNIE S. LABBERSLEY
R.M.C.

31220
11-G-83

LANDRITH SURVEYING
4416 WHITE HORSE RD.
GREENVILLE, S. C.

THIS IS TO CERTIFY THE ACCURACY OF THE FIELD SURVEY TO BE 1/5000, AND THE ACREAGE WAS DETERMINED BY THE DMD METHOD.

Fredrick E. Landrith
FREDRICK E. LANDRITH RLS 9545


PROPERTY OF

DONALD D. LAUNIUS

NEAR GREER AND LYING IN GREENVILLE CO.

SOUTH CAROLINA
3rd MAY 1984

1" = 40'

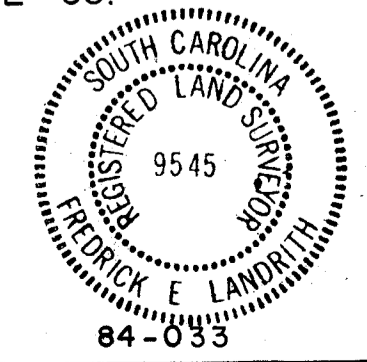

84-033

500 3
1A01

MICROFILMED