


MAG.

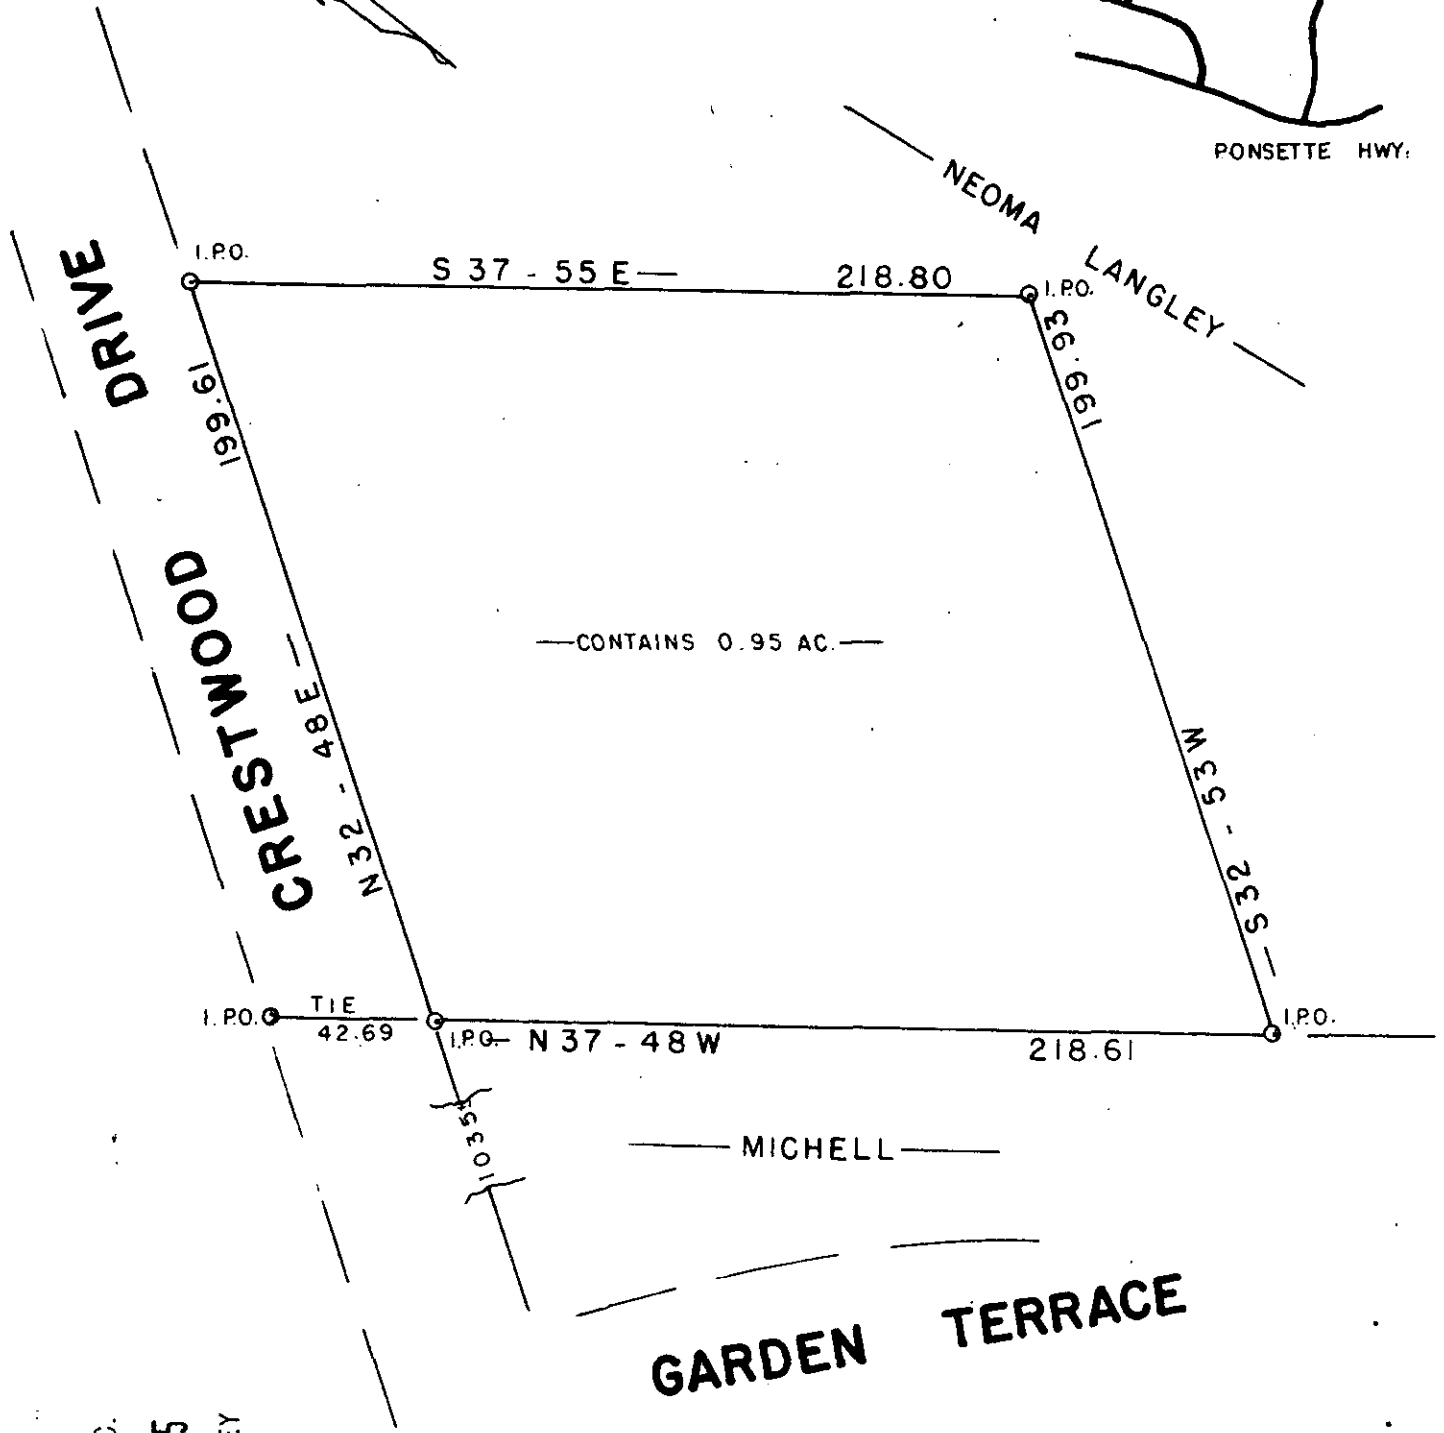


FILED  
 GREENVILLE CO. S.C.  
 FEB 18 2 05 PM '85  
 DONNIE S. TARKERSLEY  
 R.M.C.

FEB 18 1985  
 24266

11-4-53

SURVEY FOR  
 BRYANT S. HENDERSON  
 SANDRA L. HENDERSON  
 GREENVILLE CO. SOUTH CAROLINA

WEBB SURVEYING & MAPPING GROUP  
 P.O. BOX 4756 - 29608

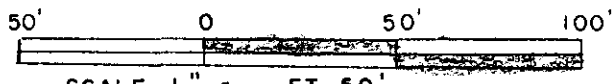

SCALE 1" = FT. 50'

GOTO DATE FEB 18 1985 515  
 BLK. BK. REF. 442 - 1-17-18 3.000CI

CHARLES F. WEBB  
 REGISTERED  
 1577  
 LAND SURVEYOR  
 SOUTH CAROLINA

*[Handwritten signature]*  
 LAND SURVEYOR  
 GREENVILLE COUNTY, SOUTH CAROLINA

THIS PLAT FOR RECORDING  
 1/5000