


MICROFILMED

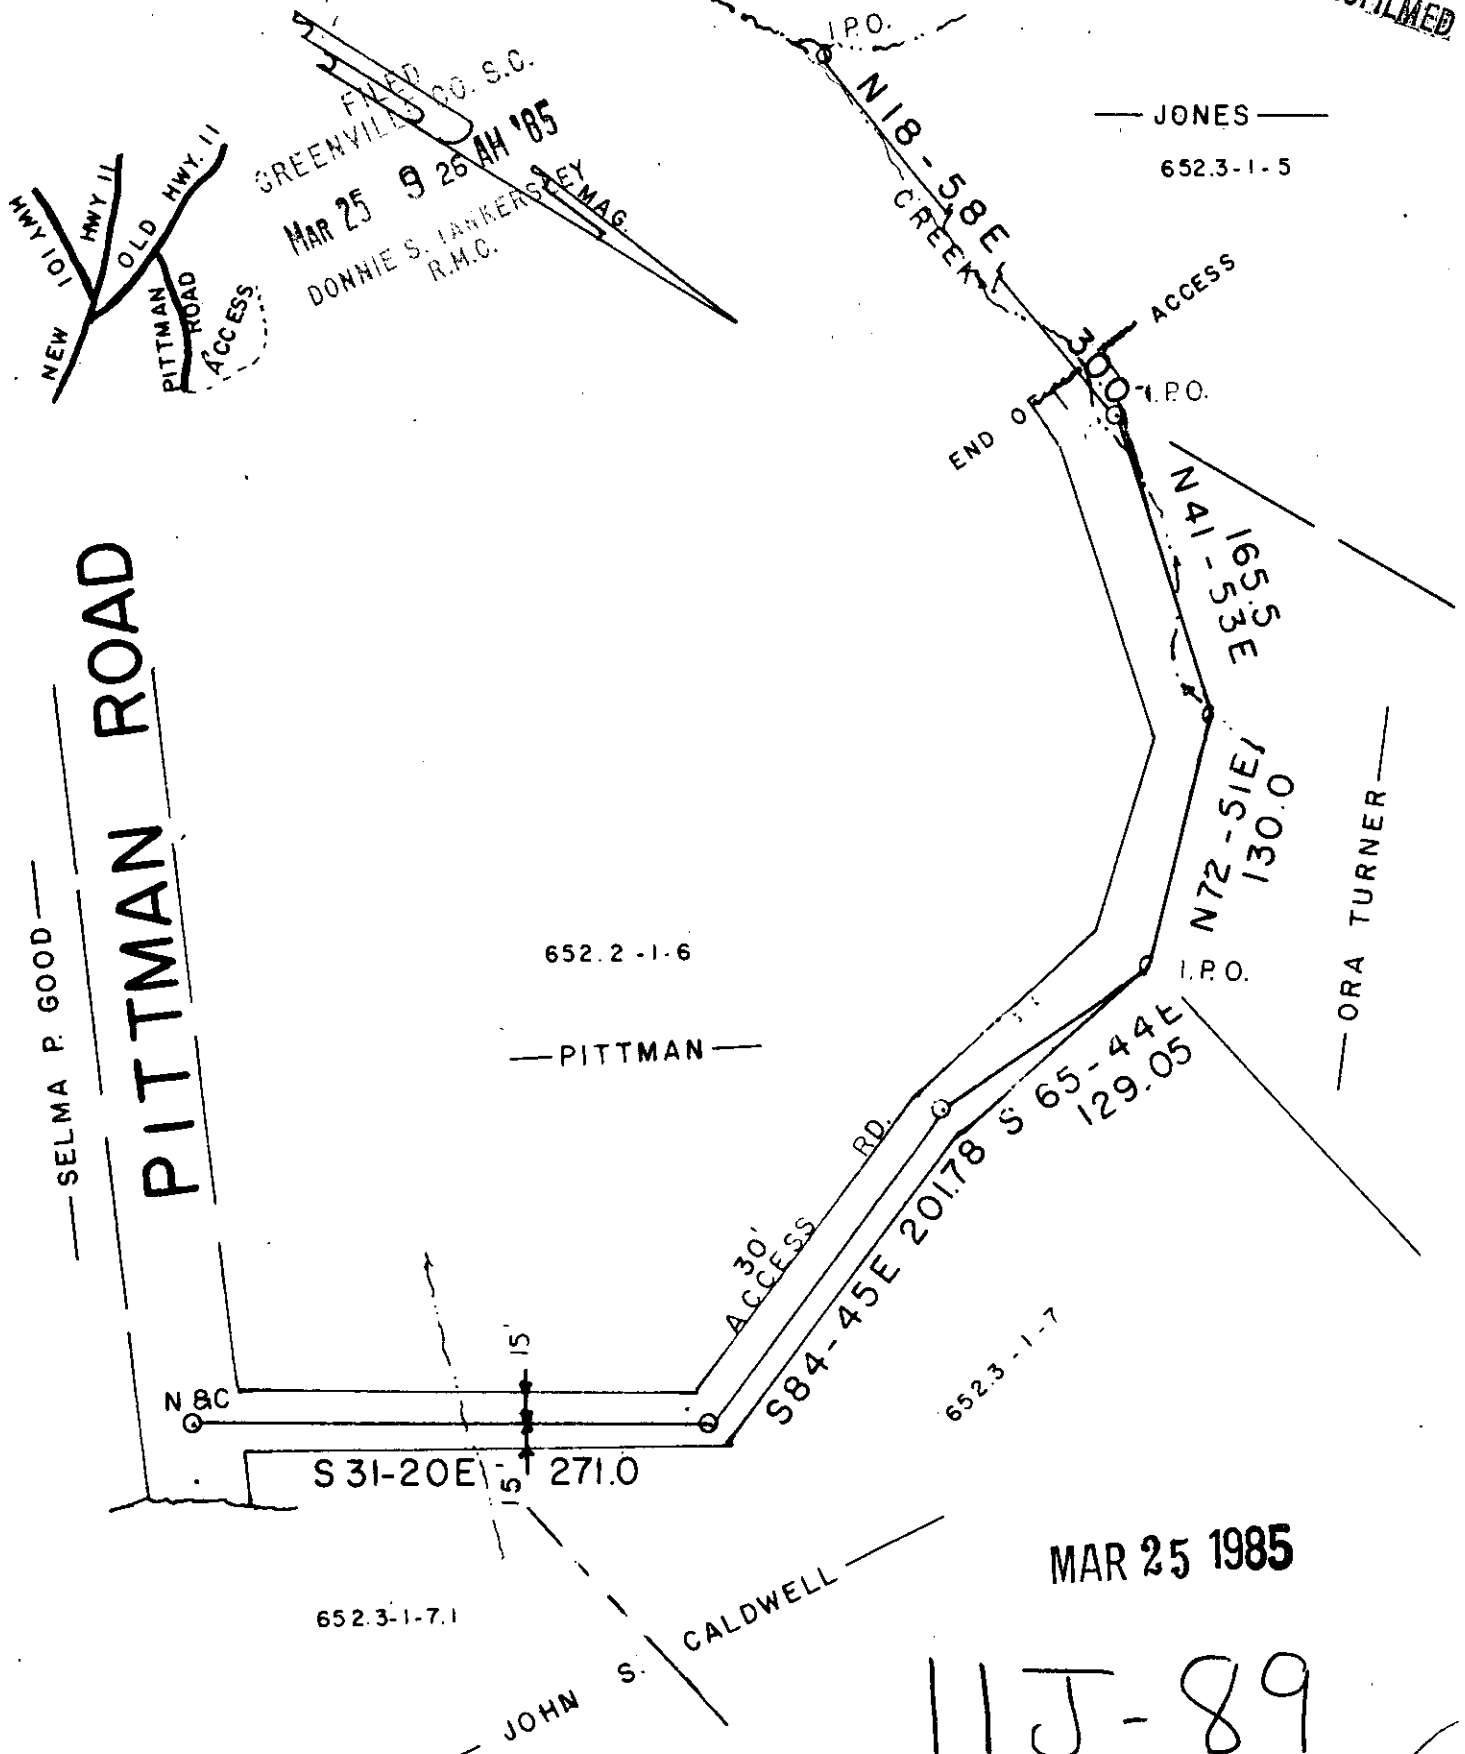

GREENVILLE CO. S.C.  
 MAR 25 9 26 AM '85  
 DONNIE S. JANKERS  
 R.M.C.  
 KEY MAG


MAR 25 1985

11J-89  
 28177 ✓

PLAT FOR  
**PRESSLEY W. JONES**


AT GLASSY MOUNTAIN  
 GREENVILLE COUNTY S. C.

WEBB SURVEYING & MAPPING CO.  
 SCALE 1" = 100' 6 / 14 / 84

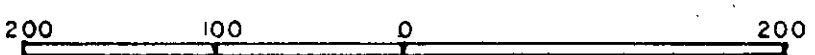

REF TO BLK. BK NUMBERS ON PLAT  
 REVISED MARCH 22, 1985

CHARLES F. WEBB  
 REGISTERED  
 1577  
 LAND SURVEYOR  
 SOUTH CAROLINA

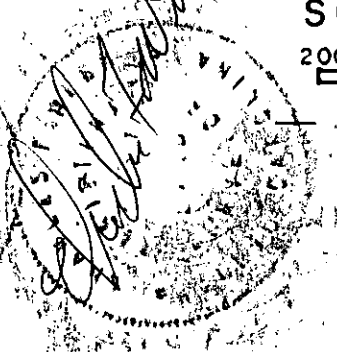

300 3  
 1A01