

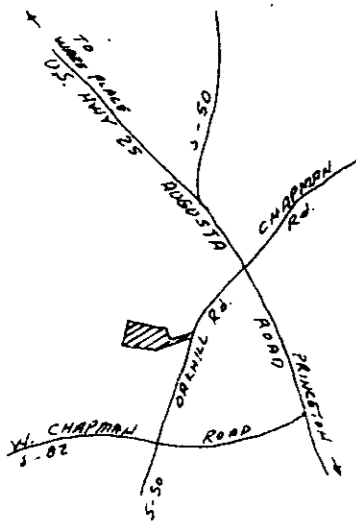


FILED  
 GREENVILLE CO. S.C.  
 APR 19 4 08 PM '85  
 DONNIE S. LAHKERSLEY  
 R.M.C.

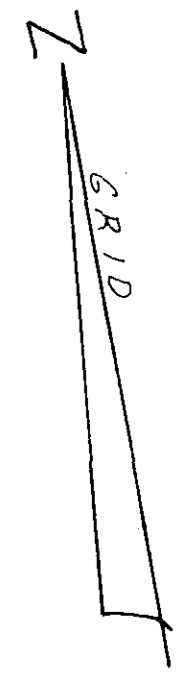

LOCATION MAP  
 N-T-S

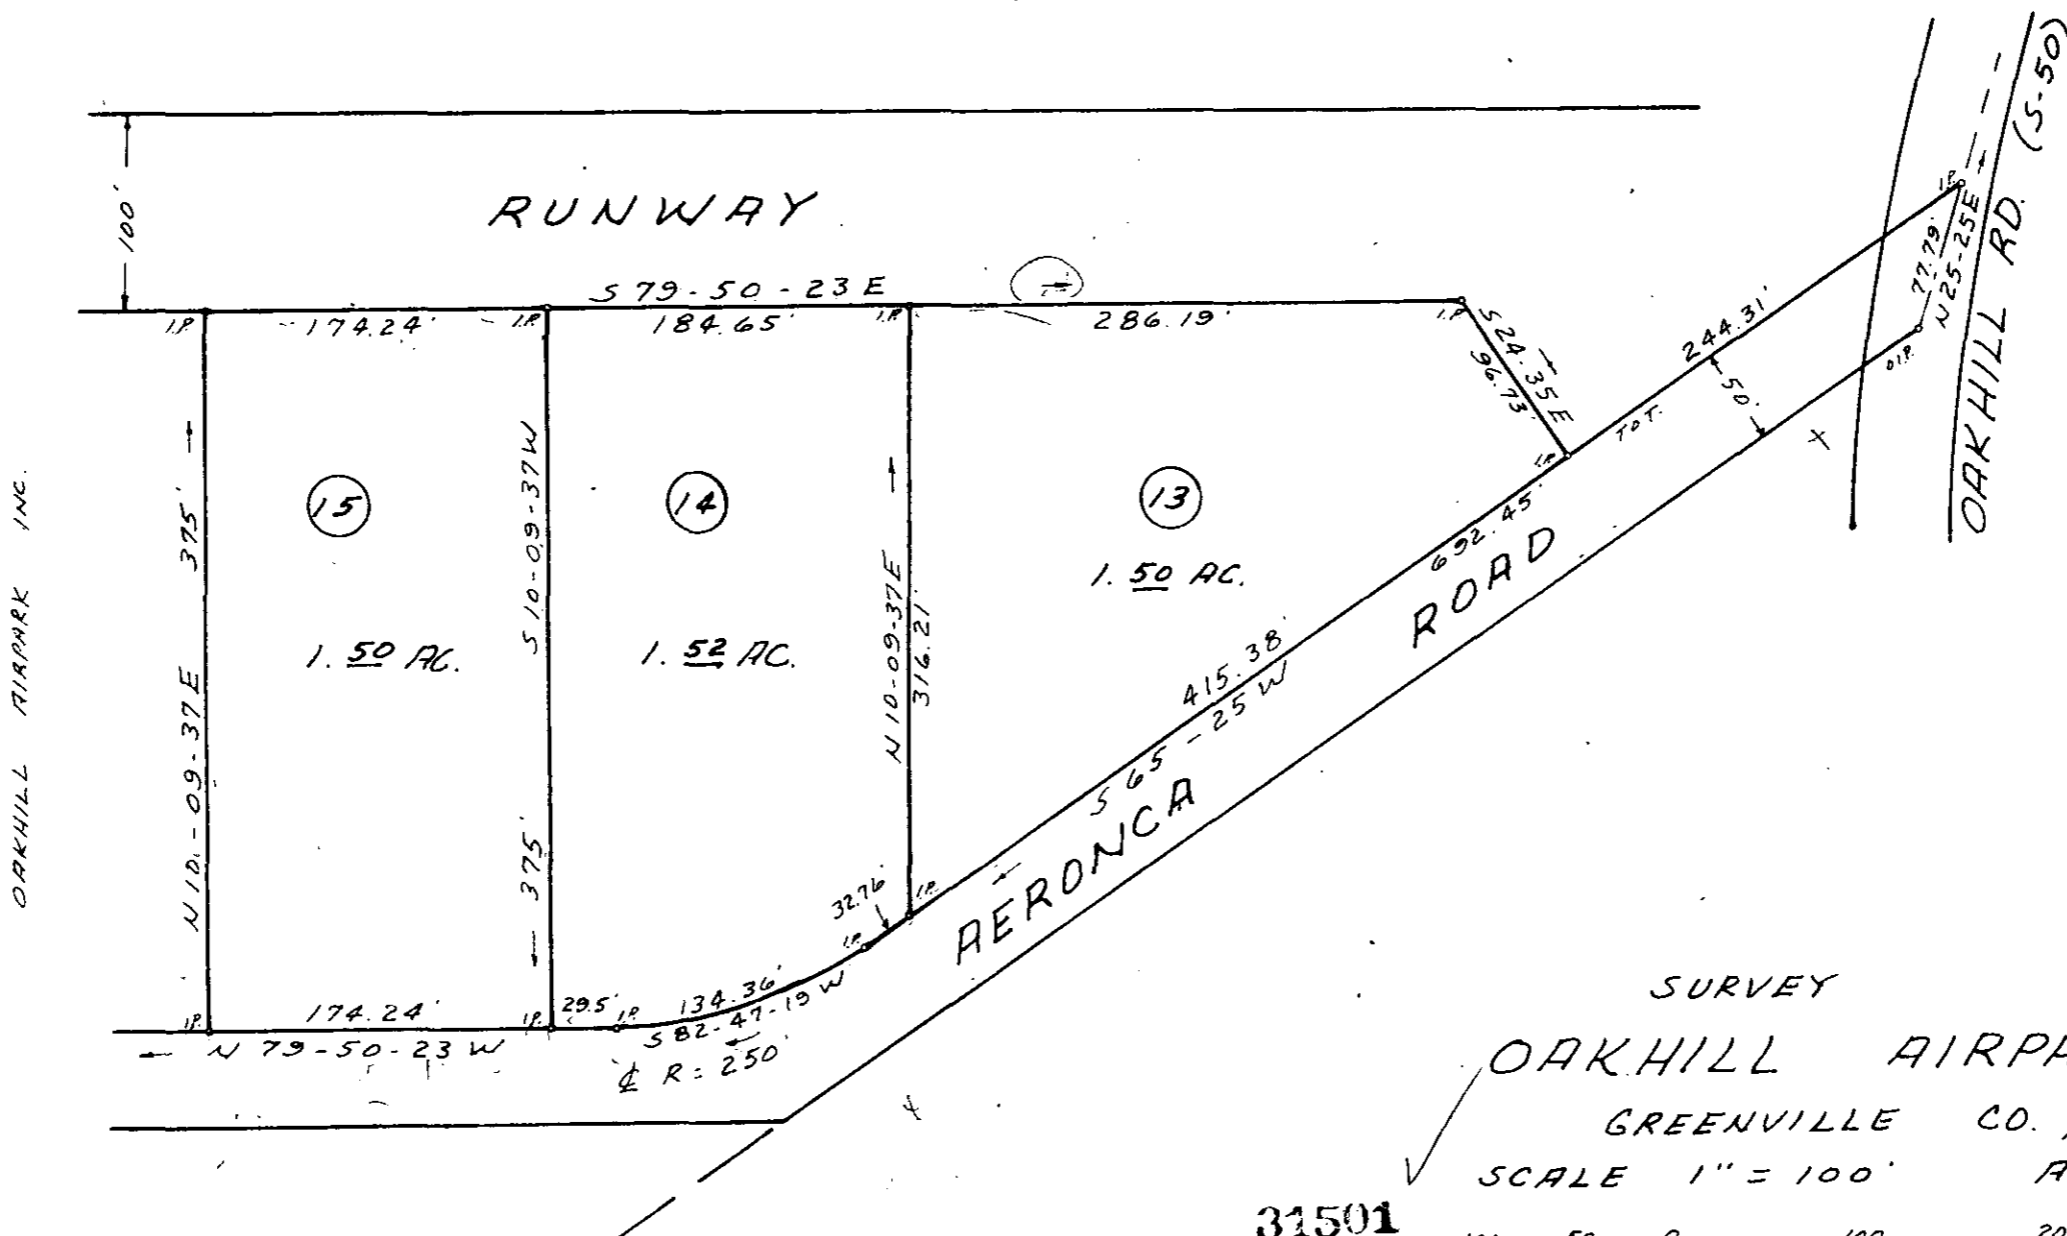

SURVEY FOR  
 OAKHILL AIRPARK INC.  
 GREENVILLE CO., S.C.  
 SCALE 1" = 100' APRIL 3, 1985



APR 19 1985 31501

11K-75

This plot is not within the limits of the Greenville County Subdivision Regulation Jurisdiction and therefore recordation approval by the Greenville County Planning Commission is not required.  
 4-19-85 *[Signature]*  
 Greenville County Planning Commission

*[Signature]*  
 RLS 008 1347

C.O. RIDDLE SURVEYING CO. GREENVILLE, S.C.

REF: TAX MAP 588.3-1-PT. 32

I CERTIFY THAT THE RATIO OF PRECISION OF THE FIELD SURVEY IS 1/5000 AND THE AREA WAS COMPUTED BY DMD METHOD.

2025 1A-15 091 5.007

MICROFILMED